

Document Title: Keystone XL Pipeline MV Metering Cabinet

Footprint Layout

Document Number: 25472-101-V2A-EMM0-W0010

Revision Number: 0

PO Number: 4500249594

Material Requisition Number: 06, 07, & 08 EA

Applicable Tag#: 126-FXVLY-B0-JIT-01, 127-PIAPT-B0-JIT-01, 128-GRSSY-B0-JIT-01



Shermco Industries
1033 Kearns Cres.
Regina, SK
Canada, S4K 0A2
(306) 949-8131

CODE 1: Work may proceed.




Permission to proceed does not constitute acceptance or approval of design details, calculations, analyses, test methods or materials developed or selected by the supplier and does not relieve the supplier from full compliance with contractual obligations.

Name: fiona_jiang

Date: 07/16/2020

Supplier Rev.	Rev Date DD-MMM-YYYY	Reason for Issue	Supplier Name
0	22-Jun-2020	First Issue with Referbishment Update	Shermco Industries

NOTE:
ALL OTHER COMPONENTS HIDDEN
TO ONLY SHOW FOOTPRINT

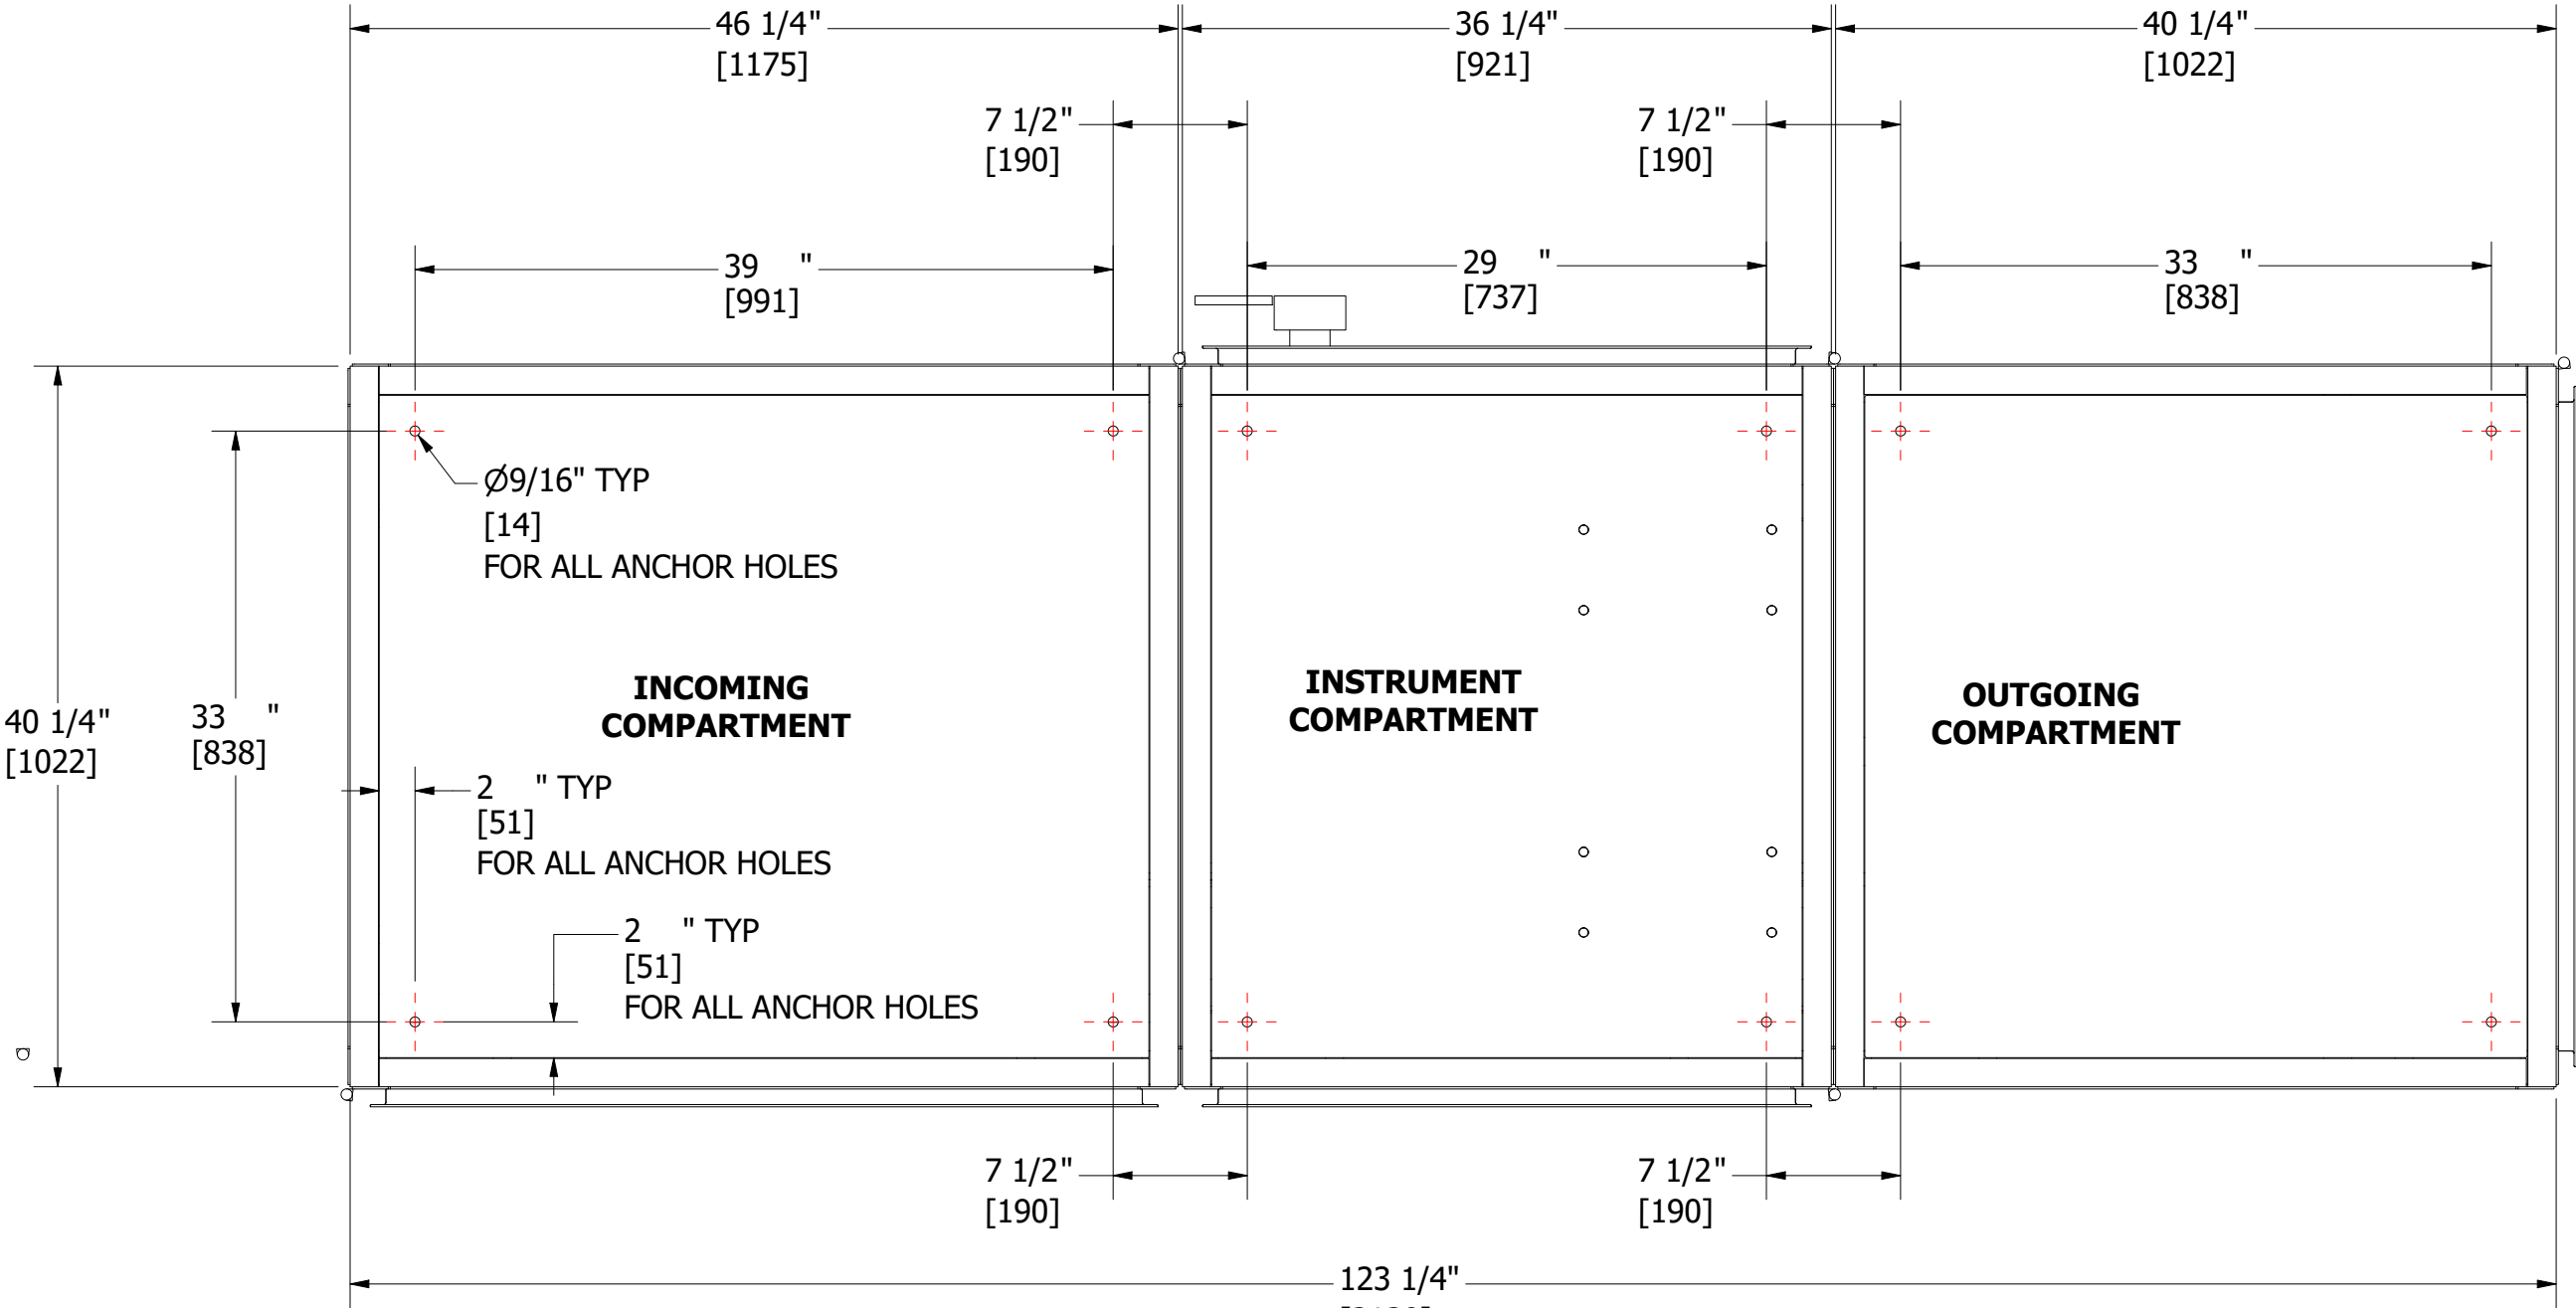

BOTTOM VIEW
SCALE 3/32



MANUFACTURE	DRAWN	DESIGNED
KS	HW	BT
	2020-06-08	2020-06-08
CHECKED	APPROVED	CLIENT APPD.
BT	BT	
APPROX. WEIGHT	N/A	
SCALE		
PROJECT NO.	20-T262-1082	

CLIENT	TRANSCANADA PIPELINE		
TITLE	KEYSTONE XL PIPELINE MV METERING CABINET FOOTPRINT LAYOUT		
DWG. NO.	T262R-475-13-03		

REV
2