
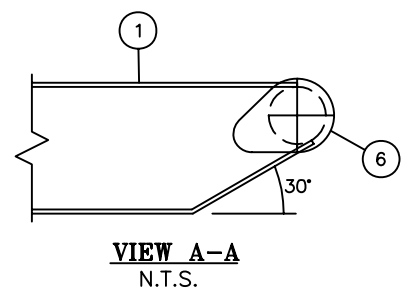


BILL OF MATERIAL			
TAG #	QTY	DESCRIPTION	MATERIAL
1	2	W10 x 26# X 24'-0" LG	44W
2	2	W10 x 26# X 82 3/4" LG	44W
3	1	C6 X 8.2# X 82 3/4" LG	44W
4	1	C6 X 8.2# X 56 9/16" LG	44W
5	2	4"-SCH.40 PIPE X 94 1/2" LG	44W
6	4	1/4"PL X 7" X 10" LG	A-36
7	2	1/2"PL X 2"FB X 12" LG	A-36
8	1	3/16" CHKR PL - 33" x 60" LG	CS
9	1	W4 x 13# X 82 3/4" LG	44W

APPROX WT. 1630 LBS

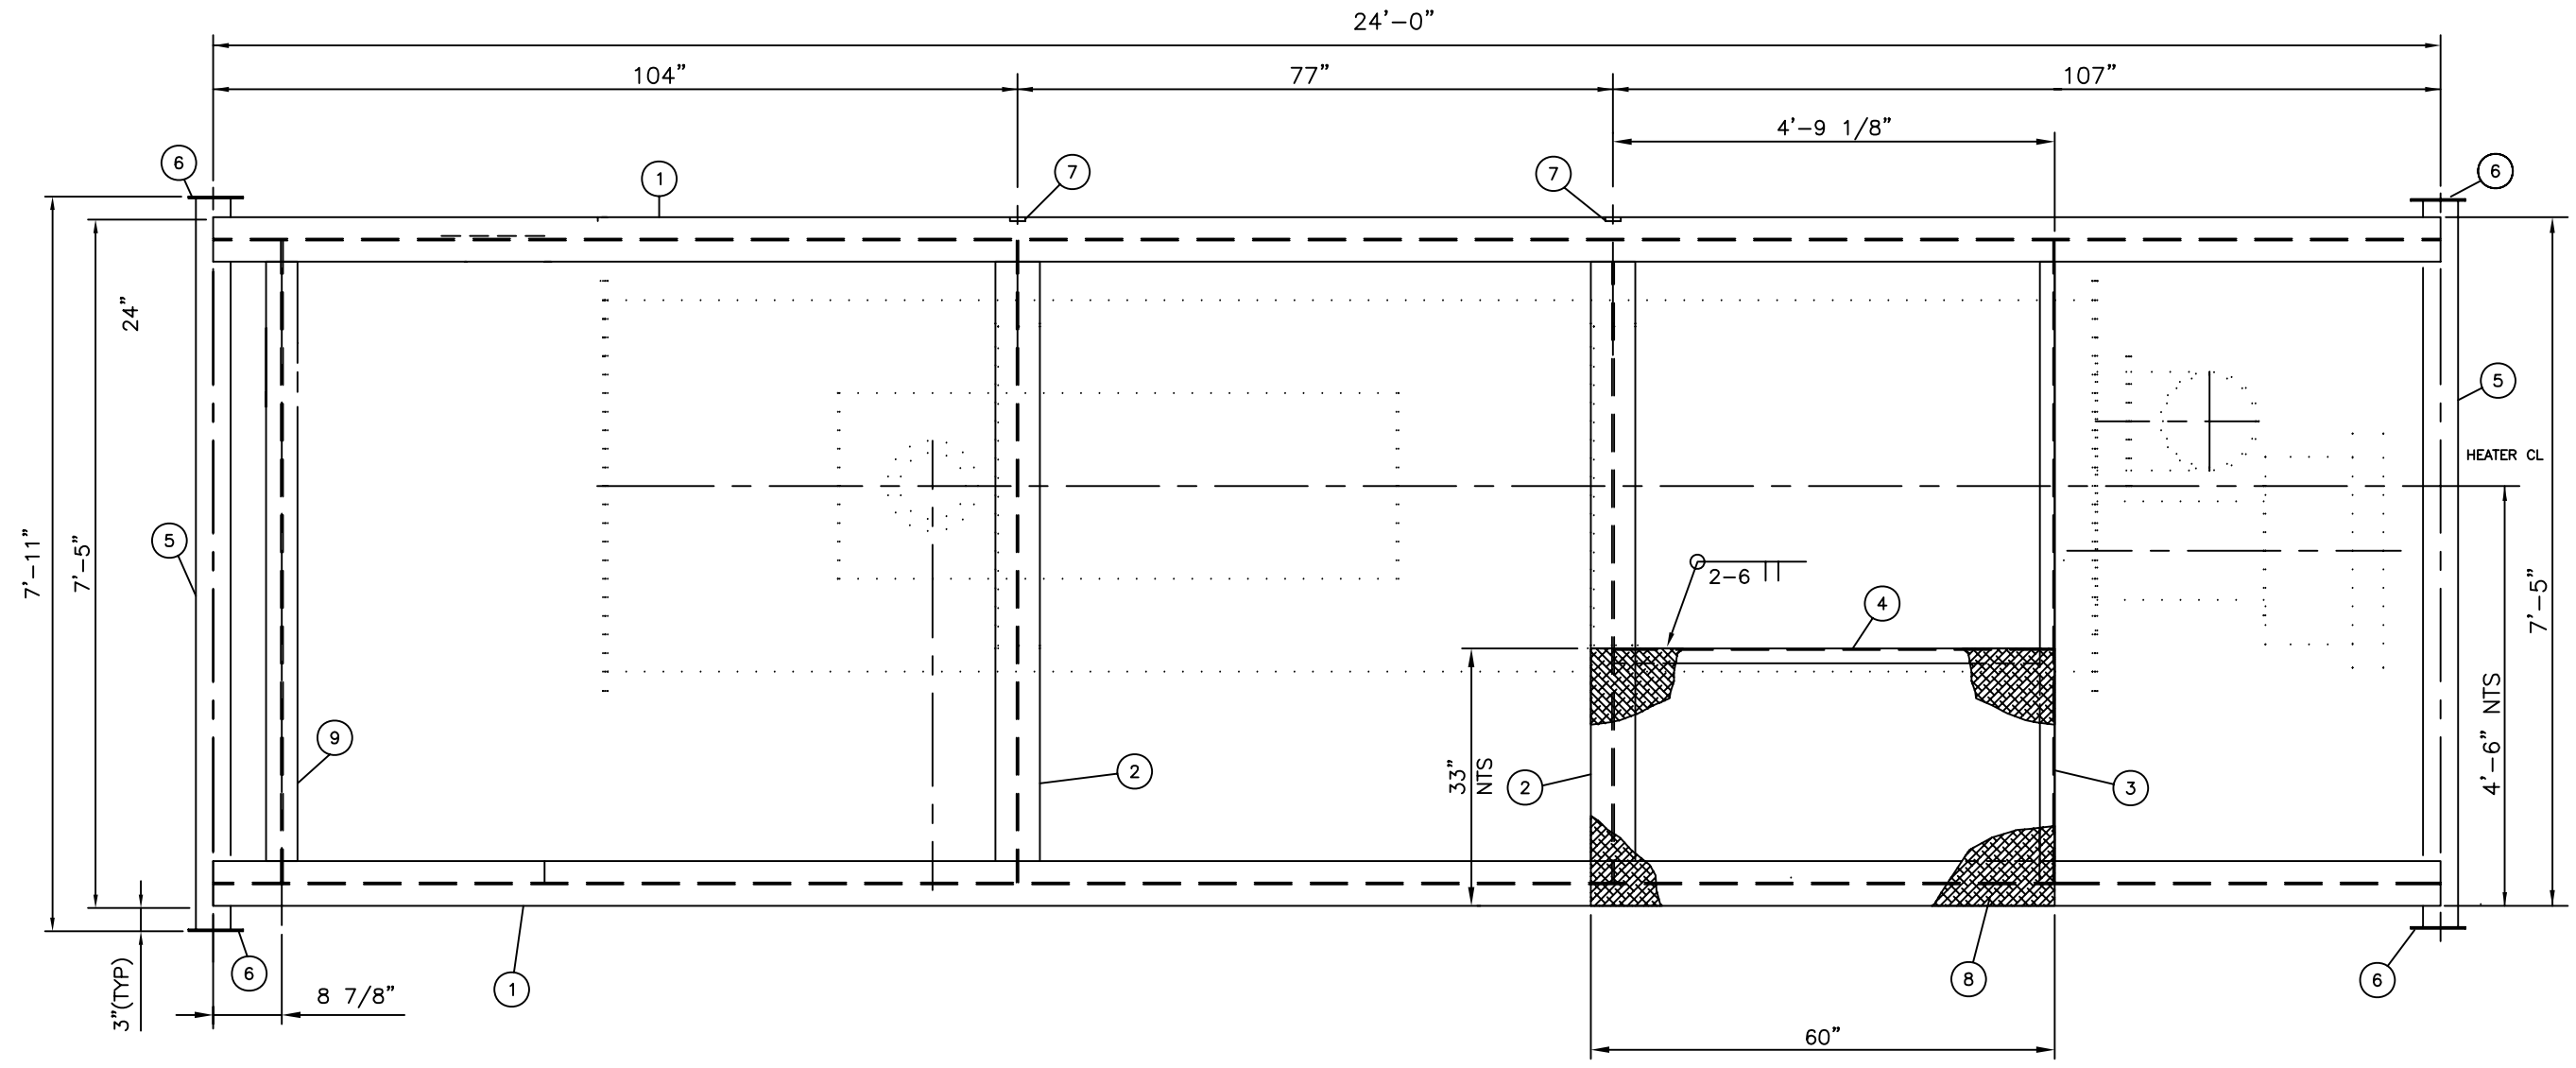

- NOTES:**
- FULLY COPE AND FULLY WELD ALL MEMBERS.
  - B.O.M. SHOWS CUT SIZES WITH GAP
  - ALL DIMENSIONS MUST BE MAINTAINED.
  - ALL FILLET WELDS TO BE 1/4" UNLESS NOTED OTHERWISE.

**PRIORITY PROJECTS LTD.**  
 1603-8 STREET, NISKU, ALBERTA T9E S7S  
 TELEPHONE: (780) 955-3320 FAX: (780) 955-2561

CUSTOMER NAME MURPHY OIL COMPANY LTD.		SCALE NTS	DRAWING NUMBER 6576-400	REV. 0
LSD: C-55-A/93-P-9				

NO.	DATE	REVISIONS	DRAWN	CHECK	DESIGN	APPR.
0	010-10-08	FOR FABRICATION	VI			
			DRAFTING		ENGINEERING	

B-STD-IS