


CHAPARRAL SERIES # 126014947 126014946 126014945 126014944 126014943 126014942 126014941 126014940 126014939 126014938 126014937 126014936 126014935 126014934 126014933

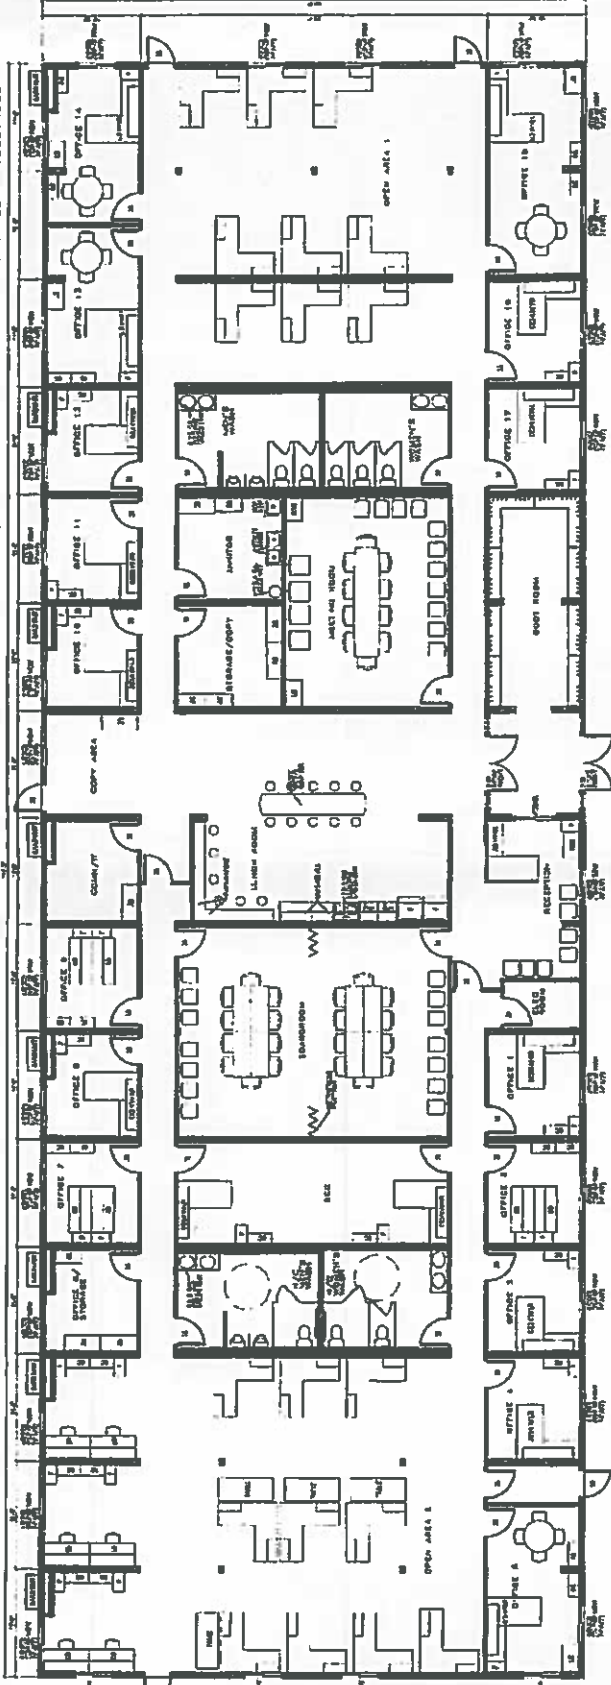

ATCO Structures & Logistics DOCUMENT REVIEW

PERMISSION GRANTED BY ATCO TO SUPPLIER TO PROCEED WITH ANY MANUFACTURING ACTIVITY SHALL NOT CONSTITUTE ACCEPTANCE. APPROVAL OF SUPPLIER'S DESIGNS, DETAILS, CALCULATIONS, TEST METHODS OR MATERIALS SELECTED OR DEVELOPED BY SUPPLIER IN CONNECTION WITH ATCO AND SHALL NOT BELIEVE SUPPLIER FROM FULL COMPLIANCE WITH CONTRACTUAL OBLIGATIONS TO ATCO. CHECKS OF INFORMATION BY ATCO IS OF GENERAL CONFORMANCE PURPOSE ONLY. ATCO ASSUMES NO RESPONSIBILITY FOR ANY ERRORS OR OMISSIONS THAT MAY OCCUR IN ANY APPLICABLE DOCUMENT REVIEW PROCESS.

DOCUMENT REVIEW STATUS:

REVIEWED, NO EXCEPTIONS NOTED & PROCEED

REVIEWED AS NOTED, MAKE CORRECTIONS & REVISE AND RESUBMIT

NOT REVIEWED

SIGNATURE *[Signature]*

DATE 24-04-2014

CODE & DESIGN COMPLIANCE

STRUCTURAL BRITISH COLUMBIA BUILDING CODE 2012 PART 3
 ARCHITECTURAL GROUP D, 3.2.2.80
 ELECTRICAL CANADIAN ELECTRICAL CODE 2012
 PLUMBING BRITISH COLUMBIA BUILDING CODE 2012
 GAS GAS CODE-CSA-B149.1-10

DESIGN CRITERIA

BUILDING IS DESIGNED TO THE FOLLOWING LOADS THAT MEET THE BRITISH COLUMBIA BUILDING CODE FOR KTIMAT. OWNER TO VERIFY LOADS ARE NOT EXCEEDED BY DOING SNOW REMOVAL.

A1. ROOF LIVE LOAD = 125 PSF
 A2. ROOF DEAD LOAD = 15 PSF
 B1. FLOOR LIVE LOAD = 100 PSF
 B2. FLOOR DEAD LOAD = 15 PSF
 C. WIND LOAD = 14.6 PSF
 D. SEISMIC DATA = 0.37



DATE		FLR	<input type="checkbox"/>	DIM R	<input type="checkbox"/>	PROD	<input type="checkbox"/>
DWG. DIST.		PLG	<input type="checkbox"/>	ELEC	<input type="checkbox"/>	PURC	<input type="checkbox"/>
		DIM W	<input type="checkbox"/>	HTG	<input type="checkbox"/>	P/A	<input type="checkbox"/>
		DIM P	<input type="checkbox"/>		<input type="checkbox"/>		<input type="checkbox"/>
COPYRIGHT							
THIS DRAWING IS THE COPYRIGHT OF CHAPARRAL INDUSTRIES (88) INC. AND SHALL NOT BE REPRODUCED OR PUBLISHED WITHOUT WRITTEN PERMISSION							
176'X60' OFFICE COMPLEX				ATCO - KTIMAT			
DRAWN BY: SALES:		ESTIMATE:		CHKD BY:		ISSUED: 03/03/14	
SCALE: 1/16"=1'-0"		AREA: 10575 Sq/Ft		933-947			

ATCO NO. 950000297-1-DW-110240-0002 Rev 0
 Received: 09-Apr-2014

