



PLAN

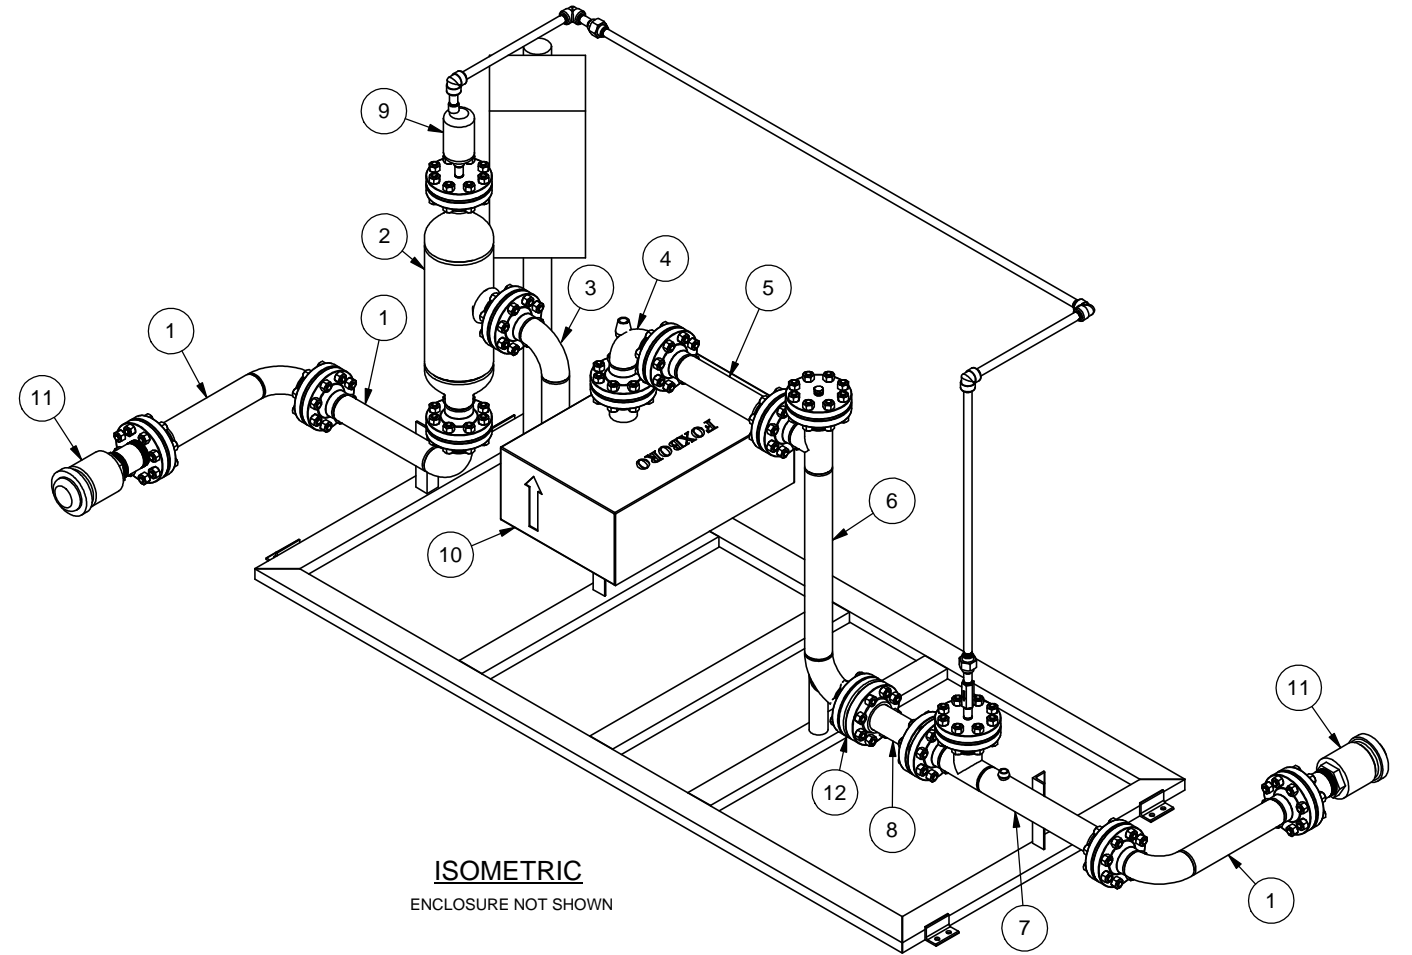

ISOMETRIC  
ENCLOSURE NOT SHOWN

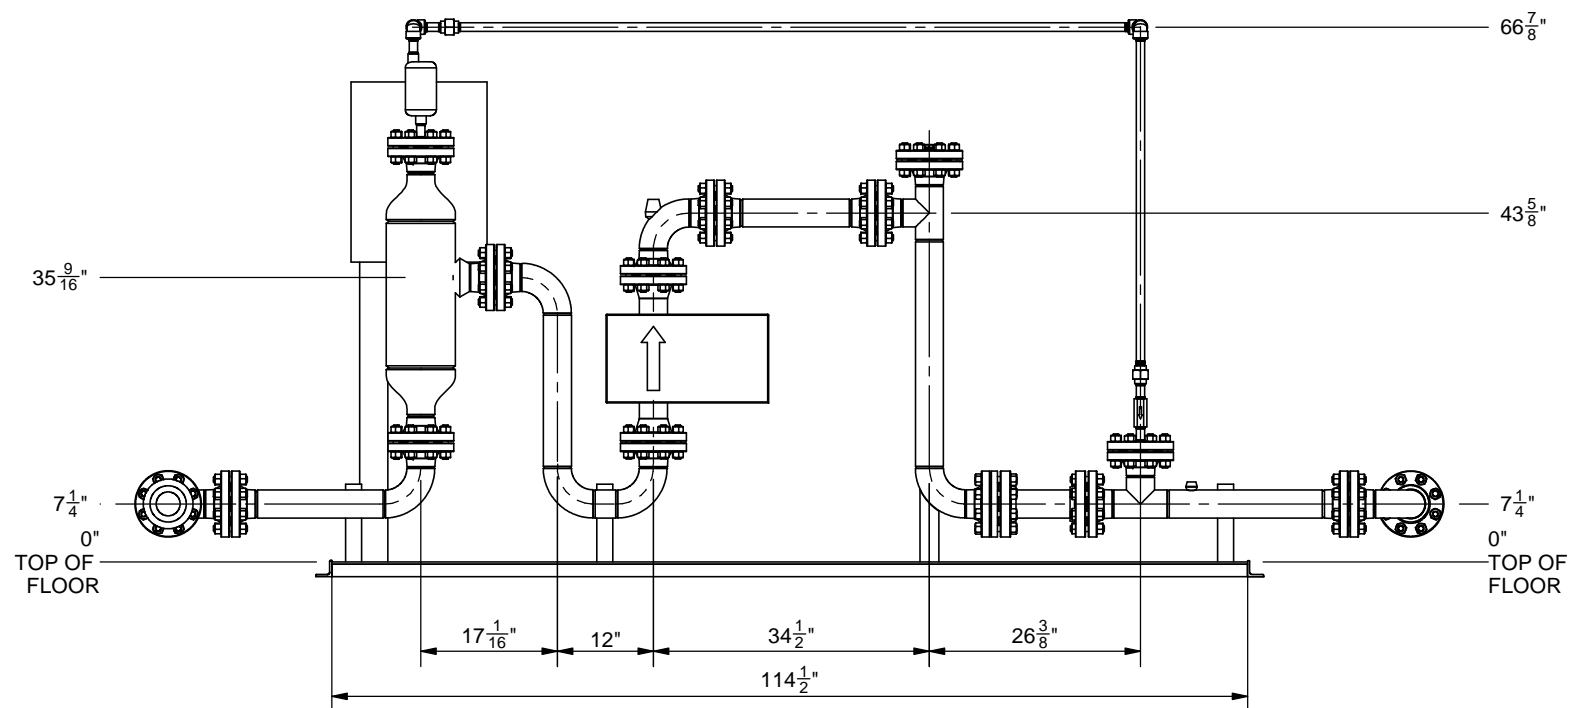

ELEVATION  
ENCLOSURE NOT SHOWN

ISSUED FOR CONSTRUCTION

QC MGR. INITIAL: \_\_\_\_\_

DATE: \_\_\_\_\_

COPY NUMBER: \_\_\_\_\_

JOB NUMBER: \_\_\_\_\_

SERIAL NUMBER: \_\_\_\_\_

REV.	DATE	DESCRIPTION	BY	CHK'D	APP'D
0	12/15/2011	ISSUED FOR CONSTRUCTION	MC	IR	IR
REVISIONS					

<b>GlobalFlow</b>			
CUSTOMER: <b>GOULET TRUCKING</b>	TITLE / PROJECT: TRAILER METERING PACKAGE		
MATERIAL: SEE PARTS			
DRAWING NAME: LAYOUT	WEIGHT: 2344.06	PACKAGE/VESSEL SERIAL NO. (S): 11-113-01	
JOB NO.: 11-113	DRAWN BY: M. CASH	DATE: 11/14/2011	
REV: 0	SHEET NO. 1 OF 1	SCALE: 1:24	DRAWING NO.: 11-113 LAYOUT