


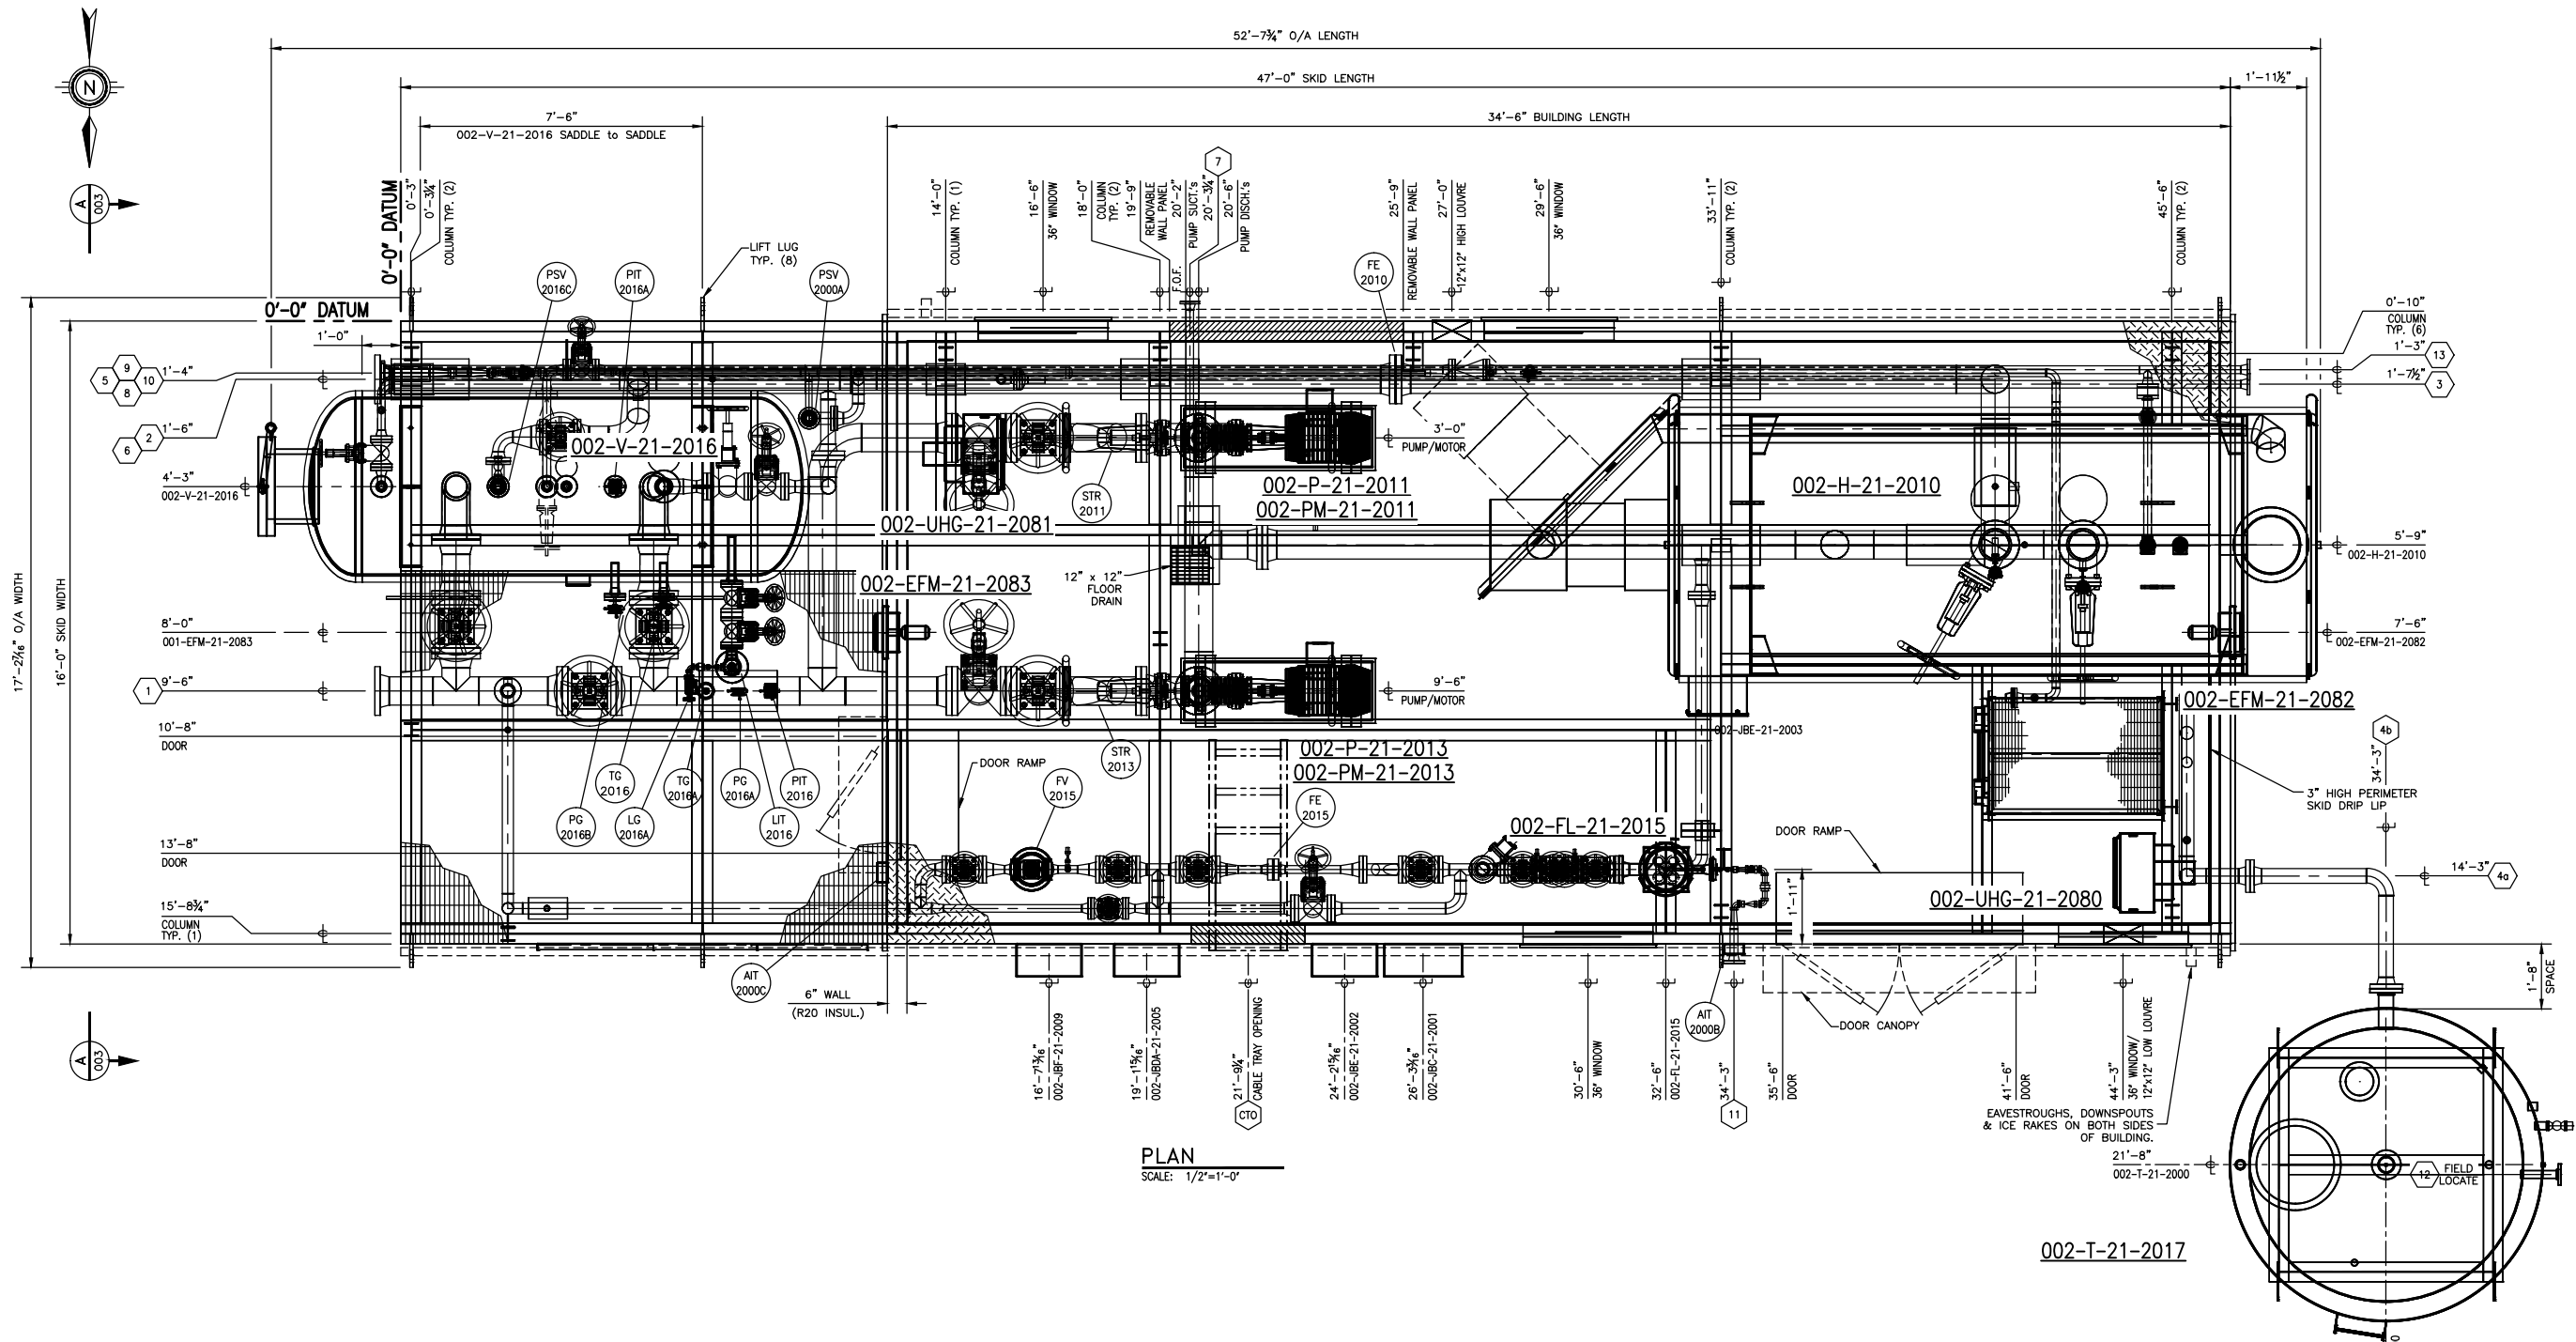

PLAN
SCALE: 1/2"=1'-0"

TIE-IN SCHEDULE:

- | | |
|--|--|
| 1 NPS 8-CL300 ASME RFWN HEAT MEDIUM RETURN, ϕ @ ELEV. 1'-6" | 8 NPS 2-CL150 ASME RFWN INSTRUMENT AIR SUPPLY, ϕ @ ELEV. 3'-6" |
| 2 NPS 8-CL300 ASME RFWN HEAT MEDIUM SUPPLY, B.O.P. @ ELEV. 9'-10" | 9 NPS 2-CL150 ASME RFWN UTILITY AIR SUPPLY, ϕ @ ELEV. 5'-6" |
| 3 NPS 2-CL300 ASME RFWN HEAT MEDIUM FILL, ϕ @ ELEV. 1'-6 1/2" | 10 NPS 2-CL150 ASME RFWN VRU HEADER, ϕ @ ELEV. 8'-6" |
| 4 NPS 4-CL300 ASME RFWN DRAIN HEADER, ϕ @ ELEV. 4'-0" | 11 NPS 2-CL300 ASME RFWN FILTER DRAIN, ϕ @ ELEV. 0'-6 7/8" |
| 5 NPS 2-CL150 ASME RFWN FUEL GAS SUPPLY, ϕ @ ELEV. 2'-0" | 12 NPS 2-CL300 ASME RFSO PUMP OUT/TRUCK OUT, FIELD LOCATE |
| 6 NPS 6-CL150 ASME RFWN FLARE HEADER, ϕ @ ELEV. 7'-0" | 13 NPS 2-CL300 ASME RFWN TRUCKOUT DRAIN, ϕ @ ELEV. 1'-0 9/16" |
| 7 NPS 2-CL150 ASME RFWN SKID DRAIN, ϕ @ ELEV. 0'-3" | CTO 24" CABLE TRAY ENTRY FOR 575V CUT OUT SIZE 35" WIDE x 14" HIGH @ ELEV. 9'-6 1/4" |

										DRAWN		BGR		 GAS & OIL PRODUCTION EQUIPMENT LTD. *OP of the ALCO GAS & OIL PRODUCTION EQUIPMENT LIMITED PARTNERSHIP.		The information contained herein is the confidential property of Alco Gas and Oil Production Equipment Ltd., and is not for publication. The information is issued on the understanding that no part thereof shall be copied or communicated to a third party without the authorization in writing from Alco Gas and Oil Production Equipment Ltd.			
										DATE		2013-06-07							
												SCALE						NTS	
																		CHK'D	
				G		2013-11-26		BGR						REV. PER CLIENT MARK-UPS					
				F		2013-10-18		BGR						REV. PER CLIENT MARK-UPS					
				E		2013-10-10		BGR						REV. PER CLIENT MARK-UPS					
				D		2013-09-11		BGR						REV. PER CLIENT MARK-UPS					
				C		2013-08-25		BGR						REV. PER CLIENT MARK-UPS					
				B		2013-08-02		BGR						RE-ISSUED FOR APPROVAL					
D-2013-8426-51F-001/003		MECHANICAL FLOWSHEET		A		2013-06-07		BGR						ISSUED FOR CUSTOMER APPROVAL		LOCATION: FERRIER CPF PROJECT			
DWG.		DESCRIPTION		REV.		DATE		REV. BY		DESCRIPTION						CUSTOMER: DEVON CANADA CORP.			
		REFERENCE DRAWINGS								REVISIONS						DWG/SHOP ORDER: D-2013-8426-51A-002/003			
																REV. G			

The information contained herein is the confidential property of Alco Gas and Oil Production Equipment Ltd., and is not for publication. The information is issued on the understanding that no part thereof shall be copied or communicated to a third party without authorization in writing from Alco Gas and Oil Production Equipment Ltd.