

- NOTES:
1. WIRE TAGGING SHALL BE PROVIDED AT BOTH ENDS TO EACH INDIVIDUAL CONDUCTOR AS PART OF THE E&I CONTRACTOR SCOPE.
 2. THE JUNCTION BOX SHOWN ON THIS DRAWING WILL BE SUPPLIED & INSTALLED BY THE VENDOR PACKAGE SKID.
 3. GROUNDING WIRE SHALL BE CONNECTED TO THE GROUND BAR AND TO THE NEAREST GROUND PORT CONNECTION AS PART OF THE E&I CONTRACTOR SCOPE.
 4. THE VENDOR SHALL BE REQUIRED TO FOLLOW THE WIRE TERMINATIONS OF THE END DEVICES AS SHOWN IN THE DRAWING. ANY DIFFERENCES IN THE INTERFACE TERMINATIONS SHALL BE RESOLVED BY THE NOMINATED DEVON PROJECT ENGINEER AFTER CONSULTING WORLEYPARSONS AND THE SKID VENDOR.
 5. LAMACOIDS TO BE BLACK ON WHITE BACKGROUND UNLESS SPECIFIED.
 6. LAMACOIDS TO BE WHITE ON RED BACKGROUND. SEE DETAIL 1.
 7. FIELD WIRING.
 8. HOME RUN WIRING.
 9. WIREWAYS TO BE MINIMUM 2" FROM TERMINALS




LAMACOID LIST

ITEM	QTY.	DESCRIPTION	SIZE (mm)
A	1	002-JBE-21-2002	20mm TEXT 50x300
B	1	TB1	5mm TEXT 10x20
C	1	TB2	5mm TEXT 10x20
D	1	(SEE DETAIL 1)	12mm TEXT 75x150
E	-	-	-
F	-	-	-
G	-	-	-
H	-	-	-
I	-	-	-
J	-	-	-
K	-	-	-
L	-	-	-

X

MATERIAL LIST

ITEM	QTY.	DESCRIPTION	MANUFACTURER	CATALOG NO.	SIZE	SUPPLIER
1	1	JUNCTION BOX NEMA 4X c/w BACKPAN	HOFFMAN	A20H2008GQRLP	—	VENDOR
2	—	JUNCTION BOX NEMA 4X c/w BACKPAN	HOFFMAN	A20P20	—	VENDOR
3	AS REQ'D	DIN RAIN TERMINAL STRIP	WEIDMULLER	TS 32	—	VENDOR
4	AS REQ'D	TERMINAL STRIP END BRACKET	WEIDMULLER	K-1	—	VENDOR
5	AS REQ'D	TERMINAL MARKER	WEIDMULLER	SCHT 5	—	VENDOR
6	—	SAK 2.5 FEED THROUGH TERMINAL	WEIDMULLER	SAK 2.5	—	VENDOR
7	—	SAK 4 FEED THROUGH TERMINAL	WEIDMULLER	SAK 4	—	VENDOR
8	40	SAK 6 FEED THROUGH TERMINAL	WEIDMULLER	SAK 6N	—	VENDOR
9	1	COVER/GASKET AND BREATHER DRAIN	CROUSE-HINDS	ECD385	—	VENDOR
10	2	200mm GROUND BUS C/W KA2U LUG	OPEN	—	—	VENDOR
11	AS REQ'D	GREY WIREWAY c/w COVER	PANDUIT	—	1" x 3"	VENDOR
12	1	END PLATE	WEIDMULLER	AP SAK4-10	—	VENDOR
13	—	CORROSION INHIBITOR	CROUSE-HINDS	CID-101	—	VENDOR
14	AS REQ'D	METAL SEPARATOR BARRIER	OPEN	—	—	VENDOR

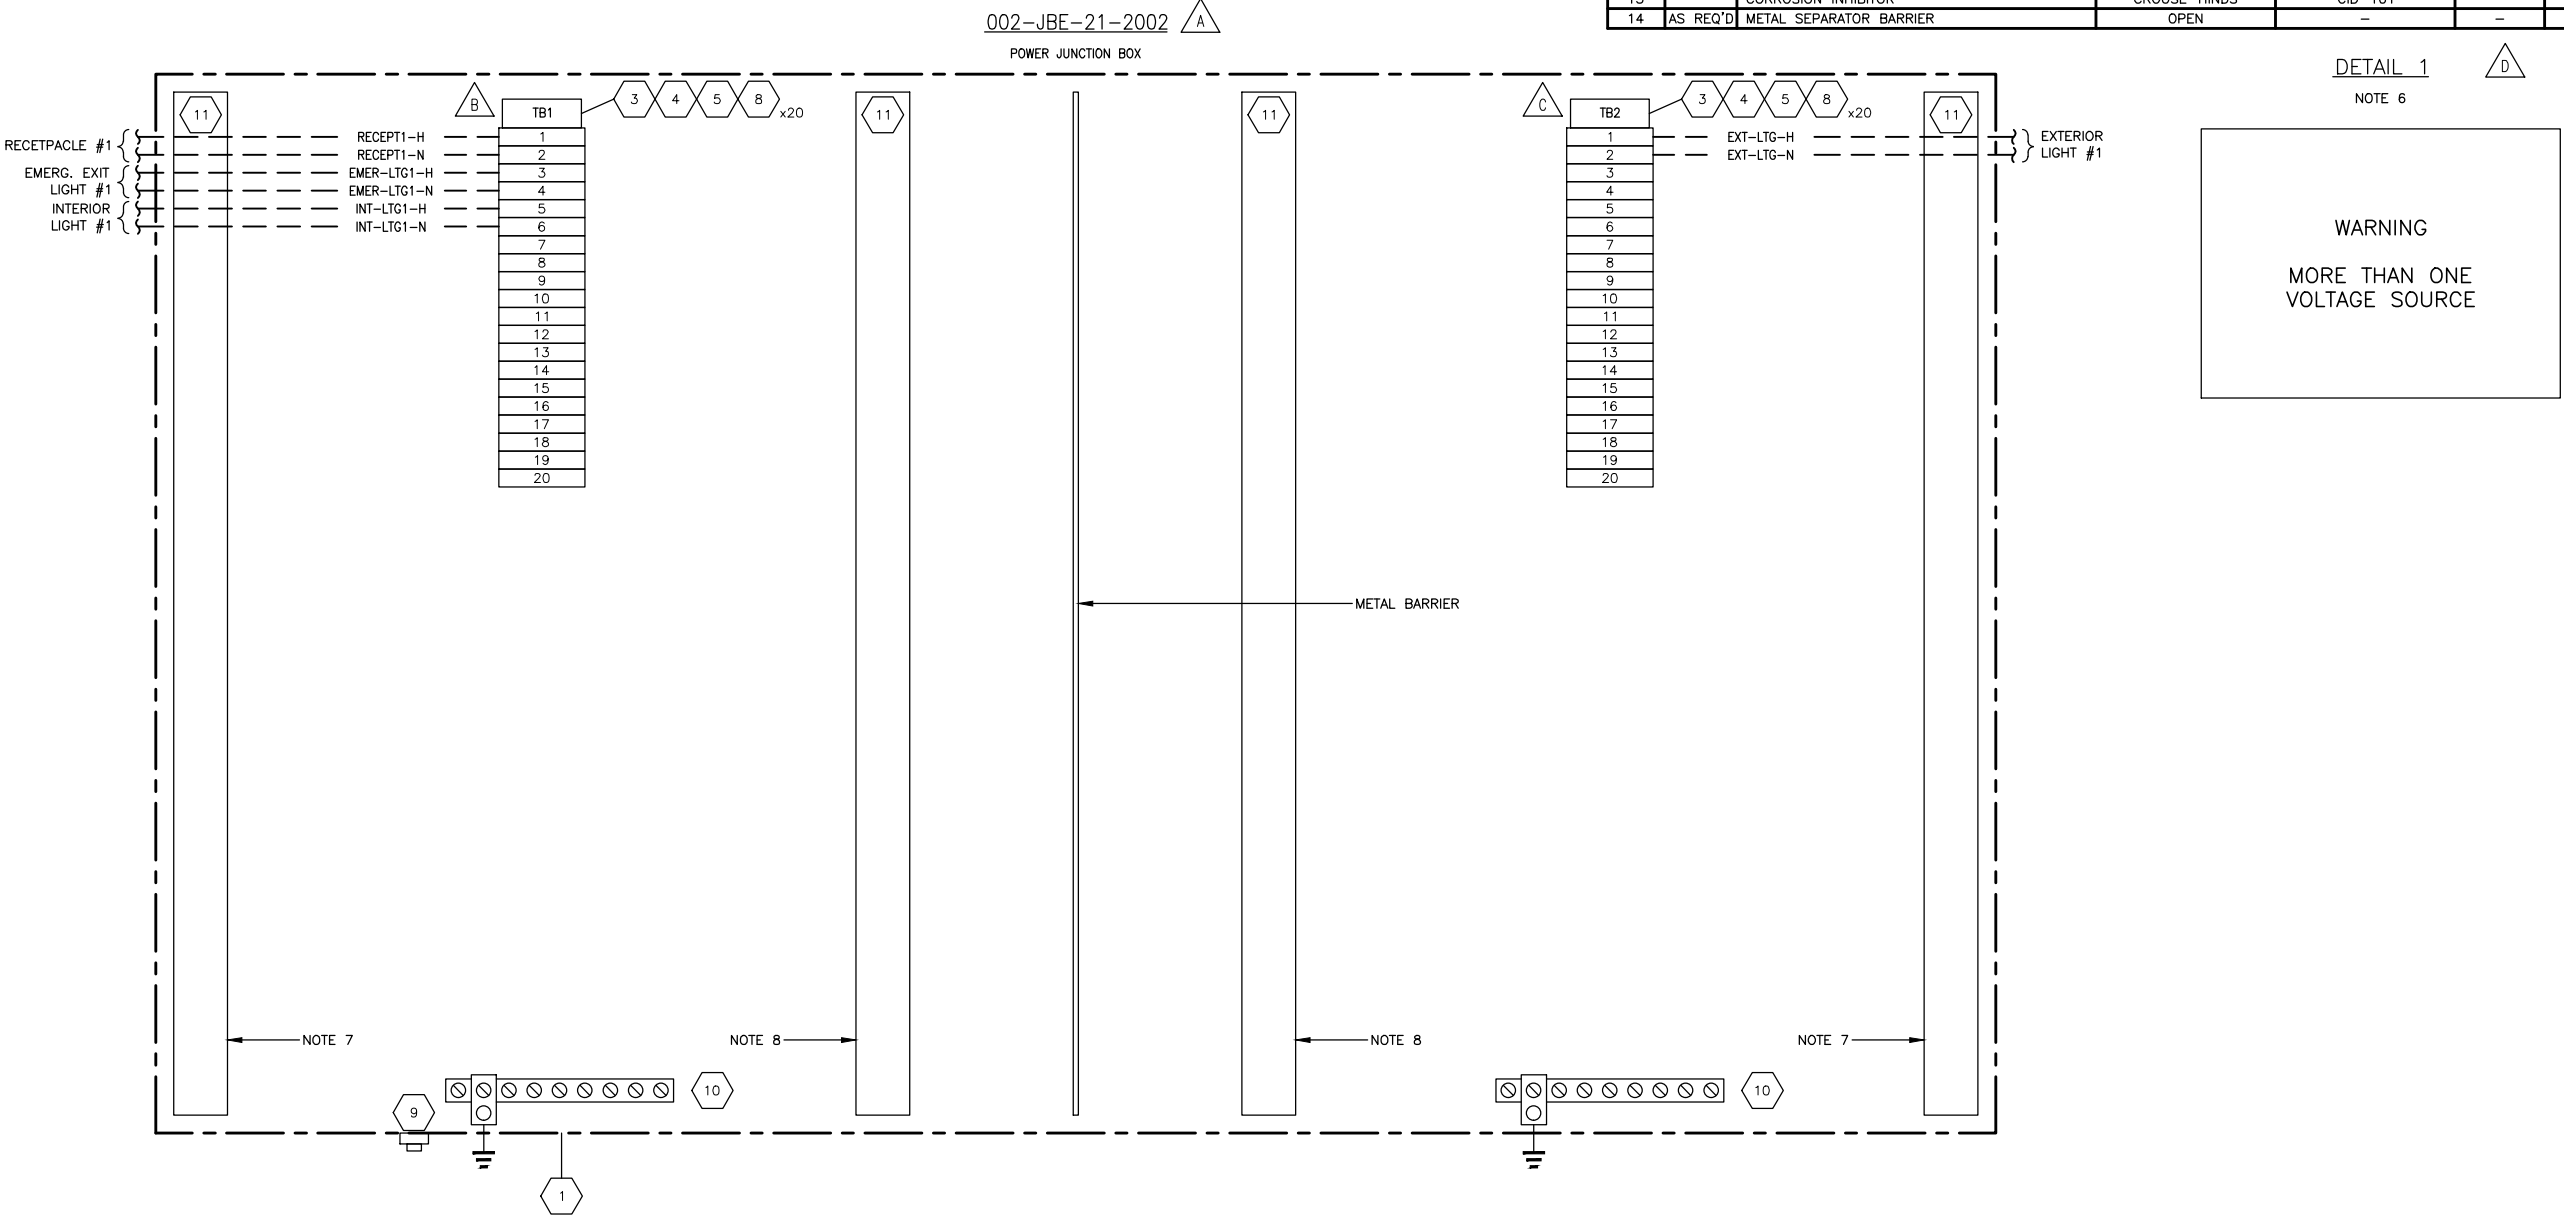

GENERAL NOTES: -			REVISIONS										Acero Engineering Inc. "This drawing is prepared solely for the use of the contractual customer of Acero Engineering ("Acero") and Acero assumes no liability to any other party for any representations contained in this drawing."				
													ENGINEERING RECORD	LEP UTILITY HEAT MEDIUM PACKAGE TAG: 002-PK-21-2000 ELECTRICAL JUNCTION BOX DETAILS			