


SECTION A-A
SCALE: 1/2"=1'-0"

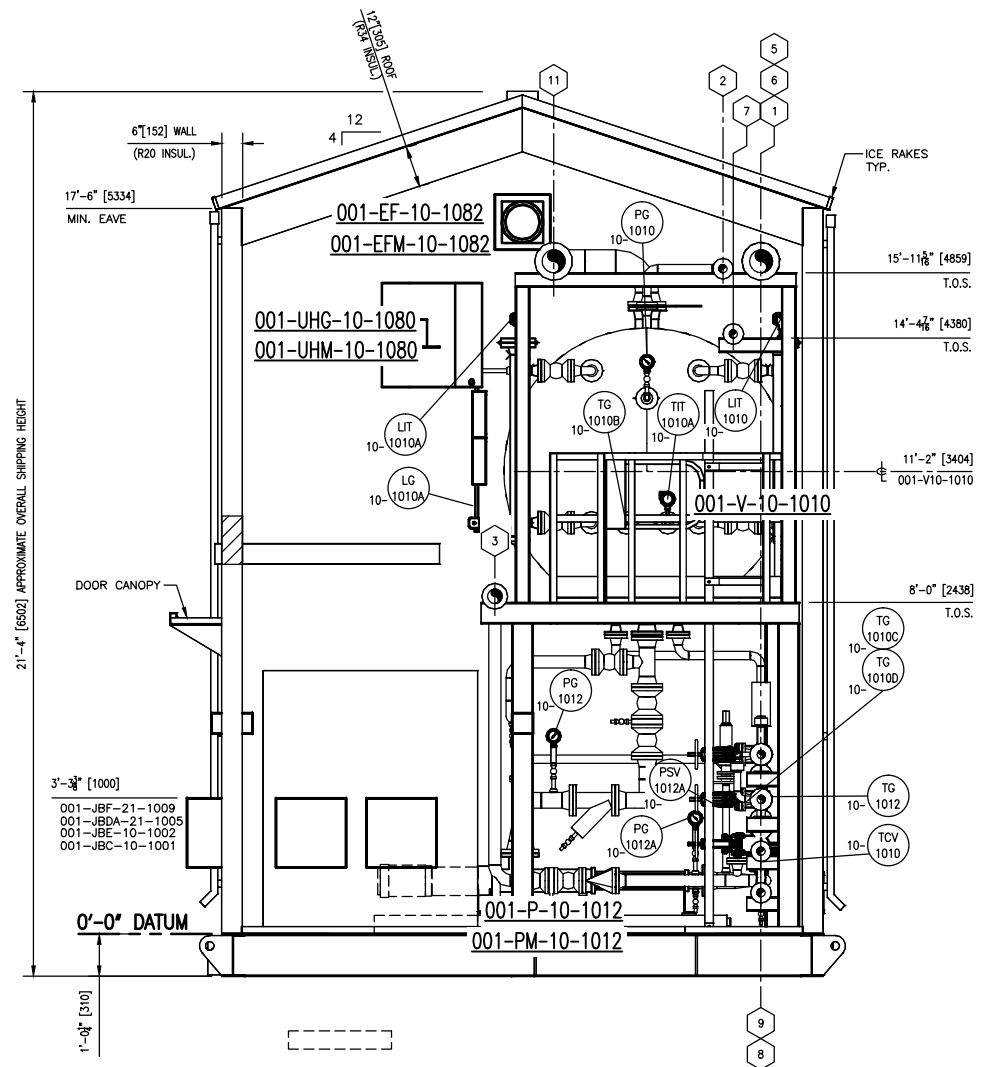

VIEW B-B
SCALE: 1/2"=1'-0"

GENERAL NOTES:

- SEE DRAW D-2013-8440-50A-001 FOR GENERAL NOTES.
- PIPING SPEC. SCHEDULE:**
1. SEE DRAW D-2013-8440-50A-001 FOR PIPING SPEC. SCHEDULE.
- TIE-IN SCHEDULE:**
1. SEE DRAW D-2013-8440-50A-001 FOR TIE-IN SCHEDULE.

ONE (1) UNIT REQ'D

| | | | | | | | | | |
|---------------------|----------------------|---------------------------------|------------------|------------|------------------|---|--|--|--|
| DRAWN: ZR | | DATE: 2013-06-17 | | SCALE: NTS | | | | <small>The information contained herein is the confidential property of Alco Gas and Oil Production Equipment Ltd., and is not for publication. The information is based on the understanding that no part thereof shall be copied or communicated to a third party without authorization in writing from Alco Gas and Oil Production Equipment Ltd.</small> | |
| O 2013-11-14 HZ | | ISSUED FOR CONSTRUCTION | | CHK'D | | SECTION VIEWS COB CLOSED HYDROCARBON DRAIN PACKAGE TAG: 001-PK-10-1000 | | LOCATION: FERRIER CPF PROJECT, AB L.S.D.: 11-02-039-08 WSM | |
| E 2013-10-08 VIK | | RE-ISSUED FOR CUSTOMER APPROVAL | | | | CUSTOMER: DEVON CANADA CORPORATION | | DWG./SHOP ORDER: D-2013-8440-50A-003/003 REV. 0 | |
| D 2013-09-10 DD | | RE-ISSUED FOR CUSTOMER APPROVAL | | | | | | | |
| C 2013-08-23 ZR | | ISSUED FOR CUSTOMER APPROVAL | | | | | | | |
| B 2013-07-24 VIK | | ISSUED FOR CUSTOMER APPROVAL | | | | | | | |
| A 2013-07-18 DD/AM | | ISSUED FOR CUSTOMER APPROVAL | | | | | | | |
| D-2013-8440-50F-001 | MECHANICAL FLOWSHEET | REV. DATE | REV. DESCRIPTION | REV. DATE | REV. DESCRIPTION | DWG./SHOP ORDER: D-2013-8440-50A-003/003 | | REV. 0 | |
| REFERENCE DRAWINGS | | REVISIONS | | | | | | | |