




NOT TO SCALE

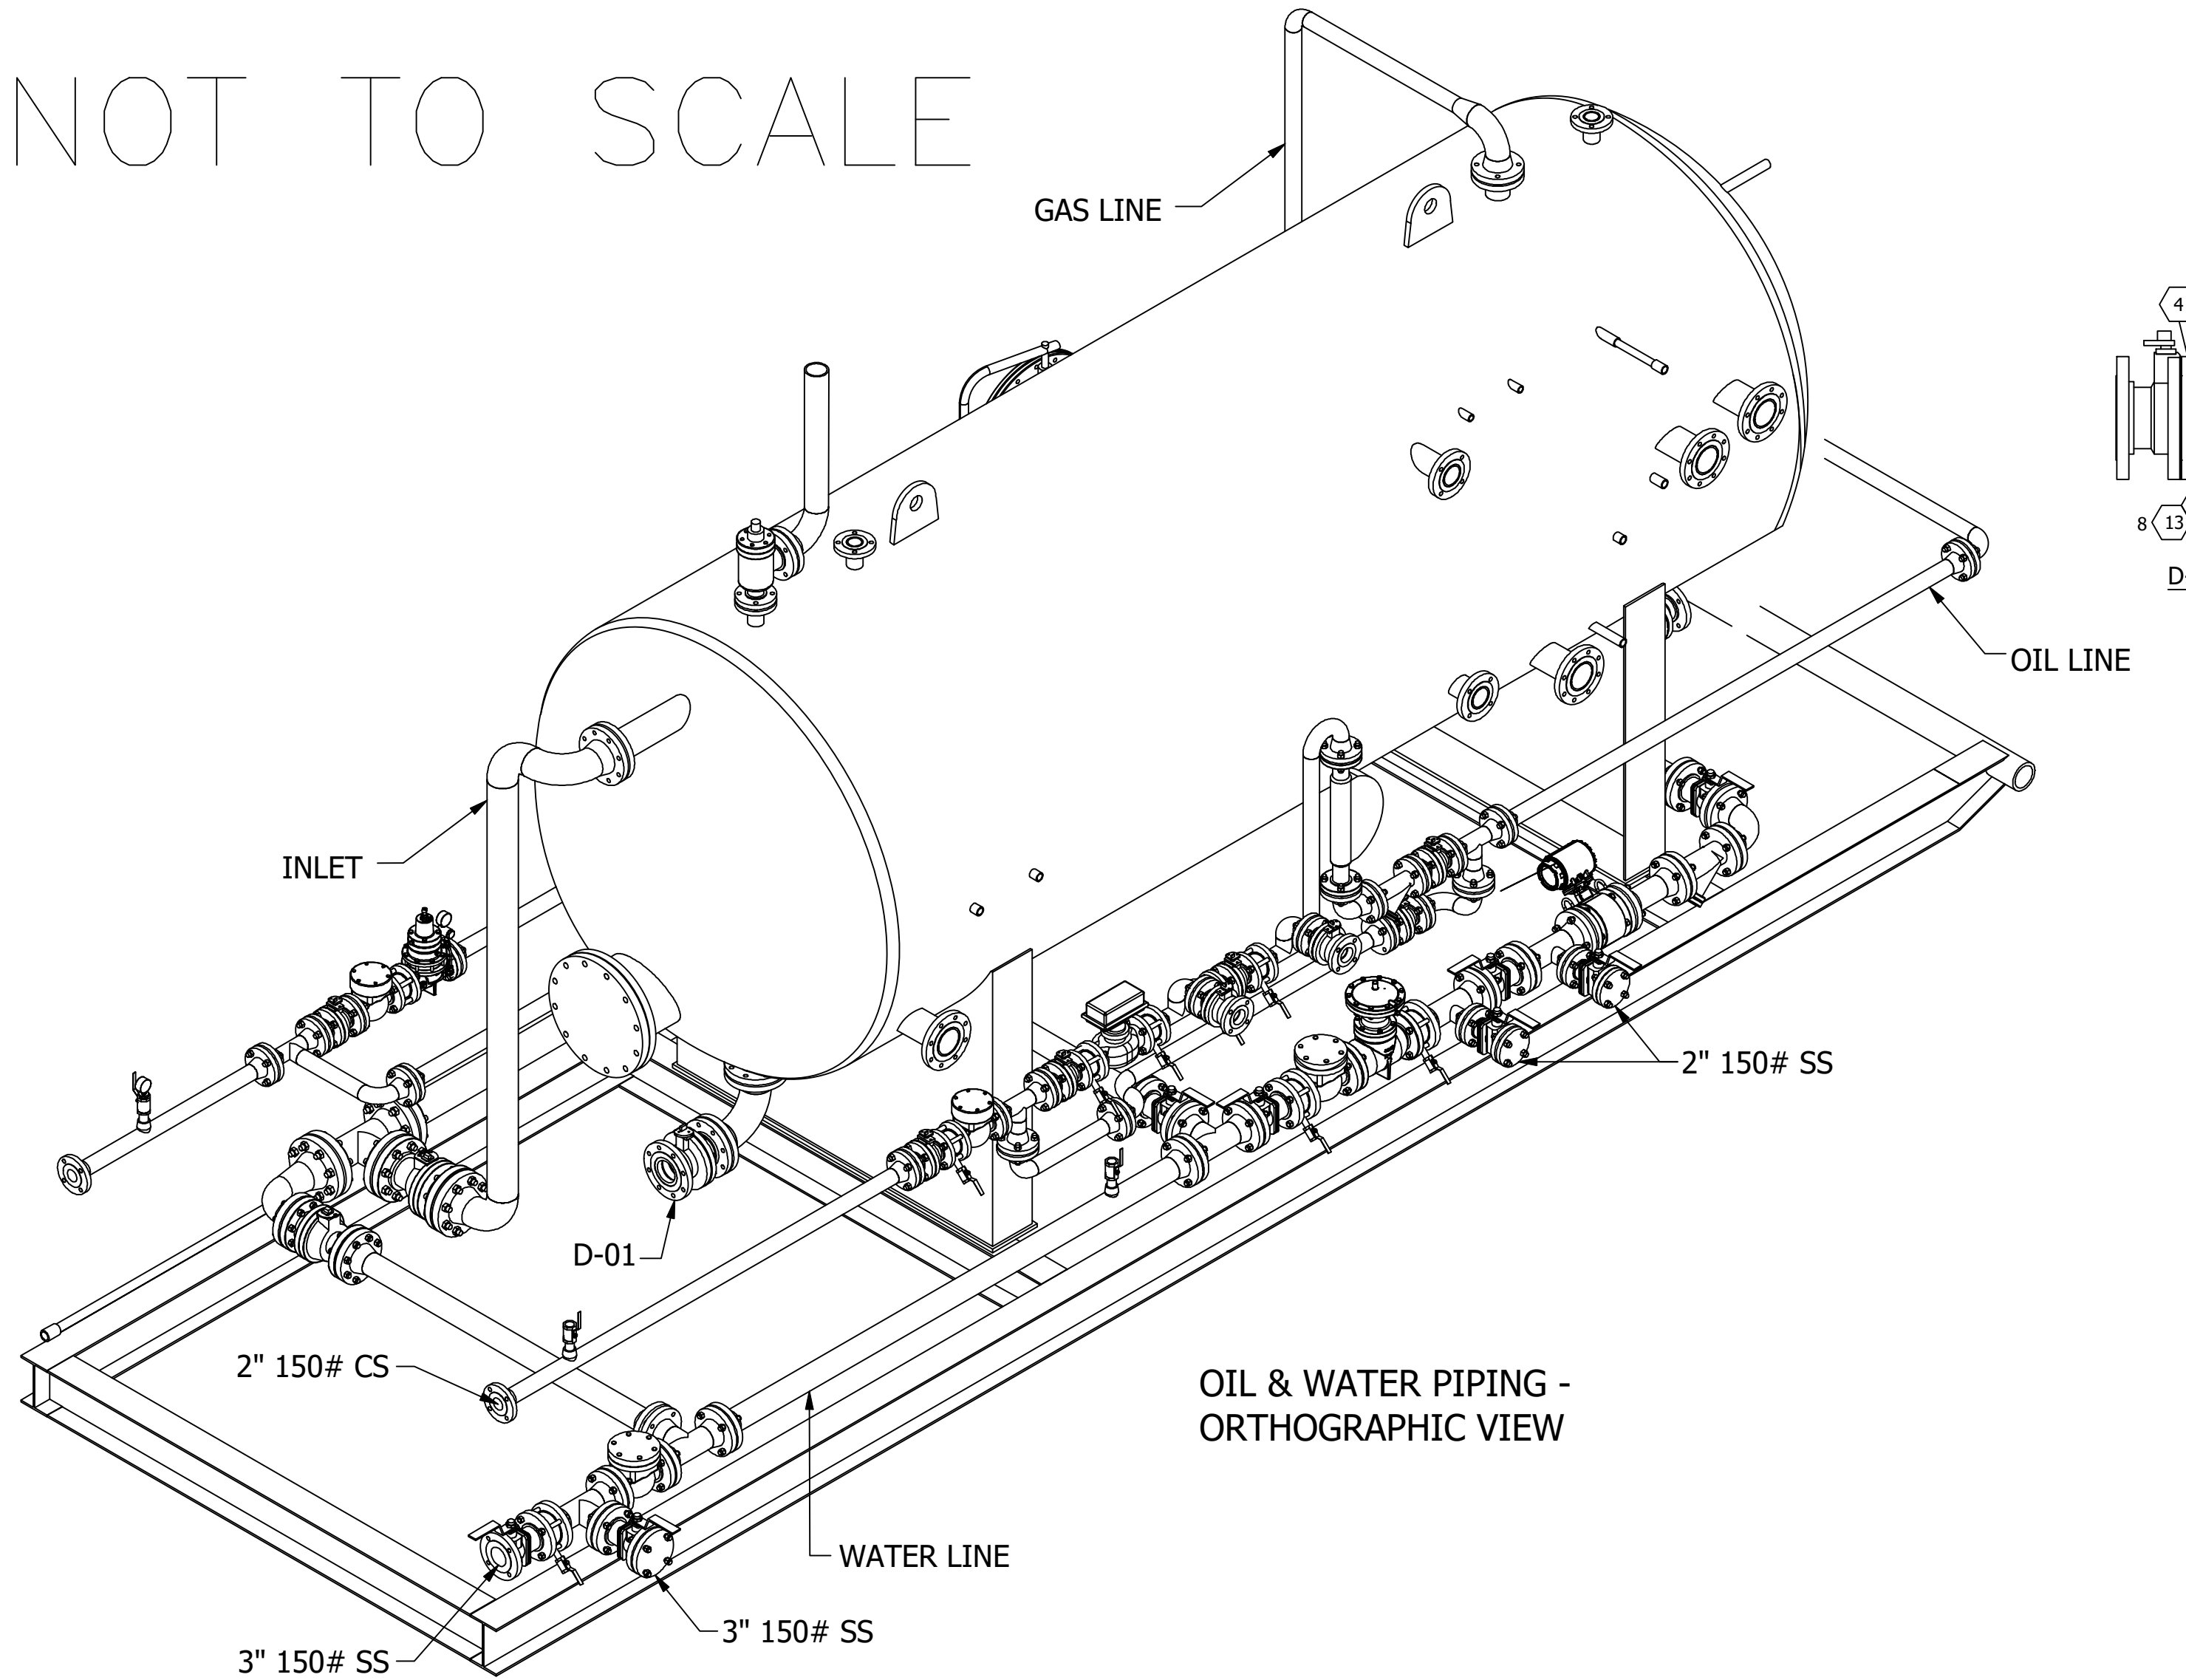

OIL & WATER PIPING -
ORTHOGRAPHIC VIEW

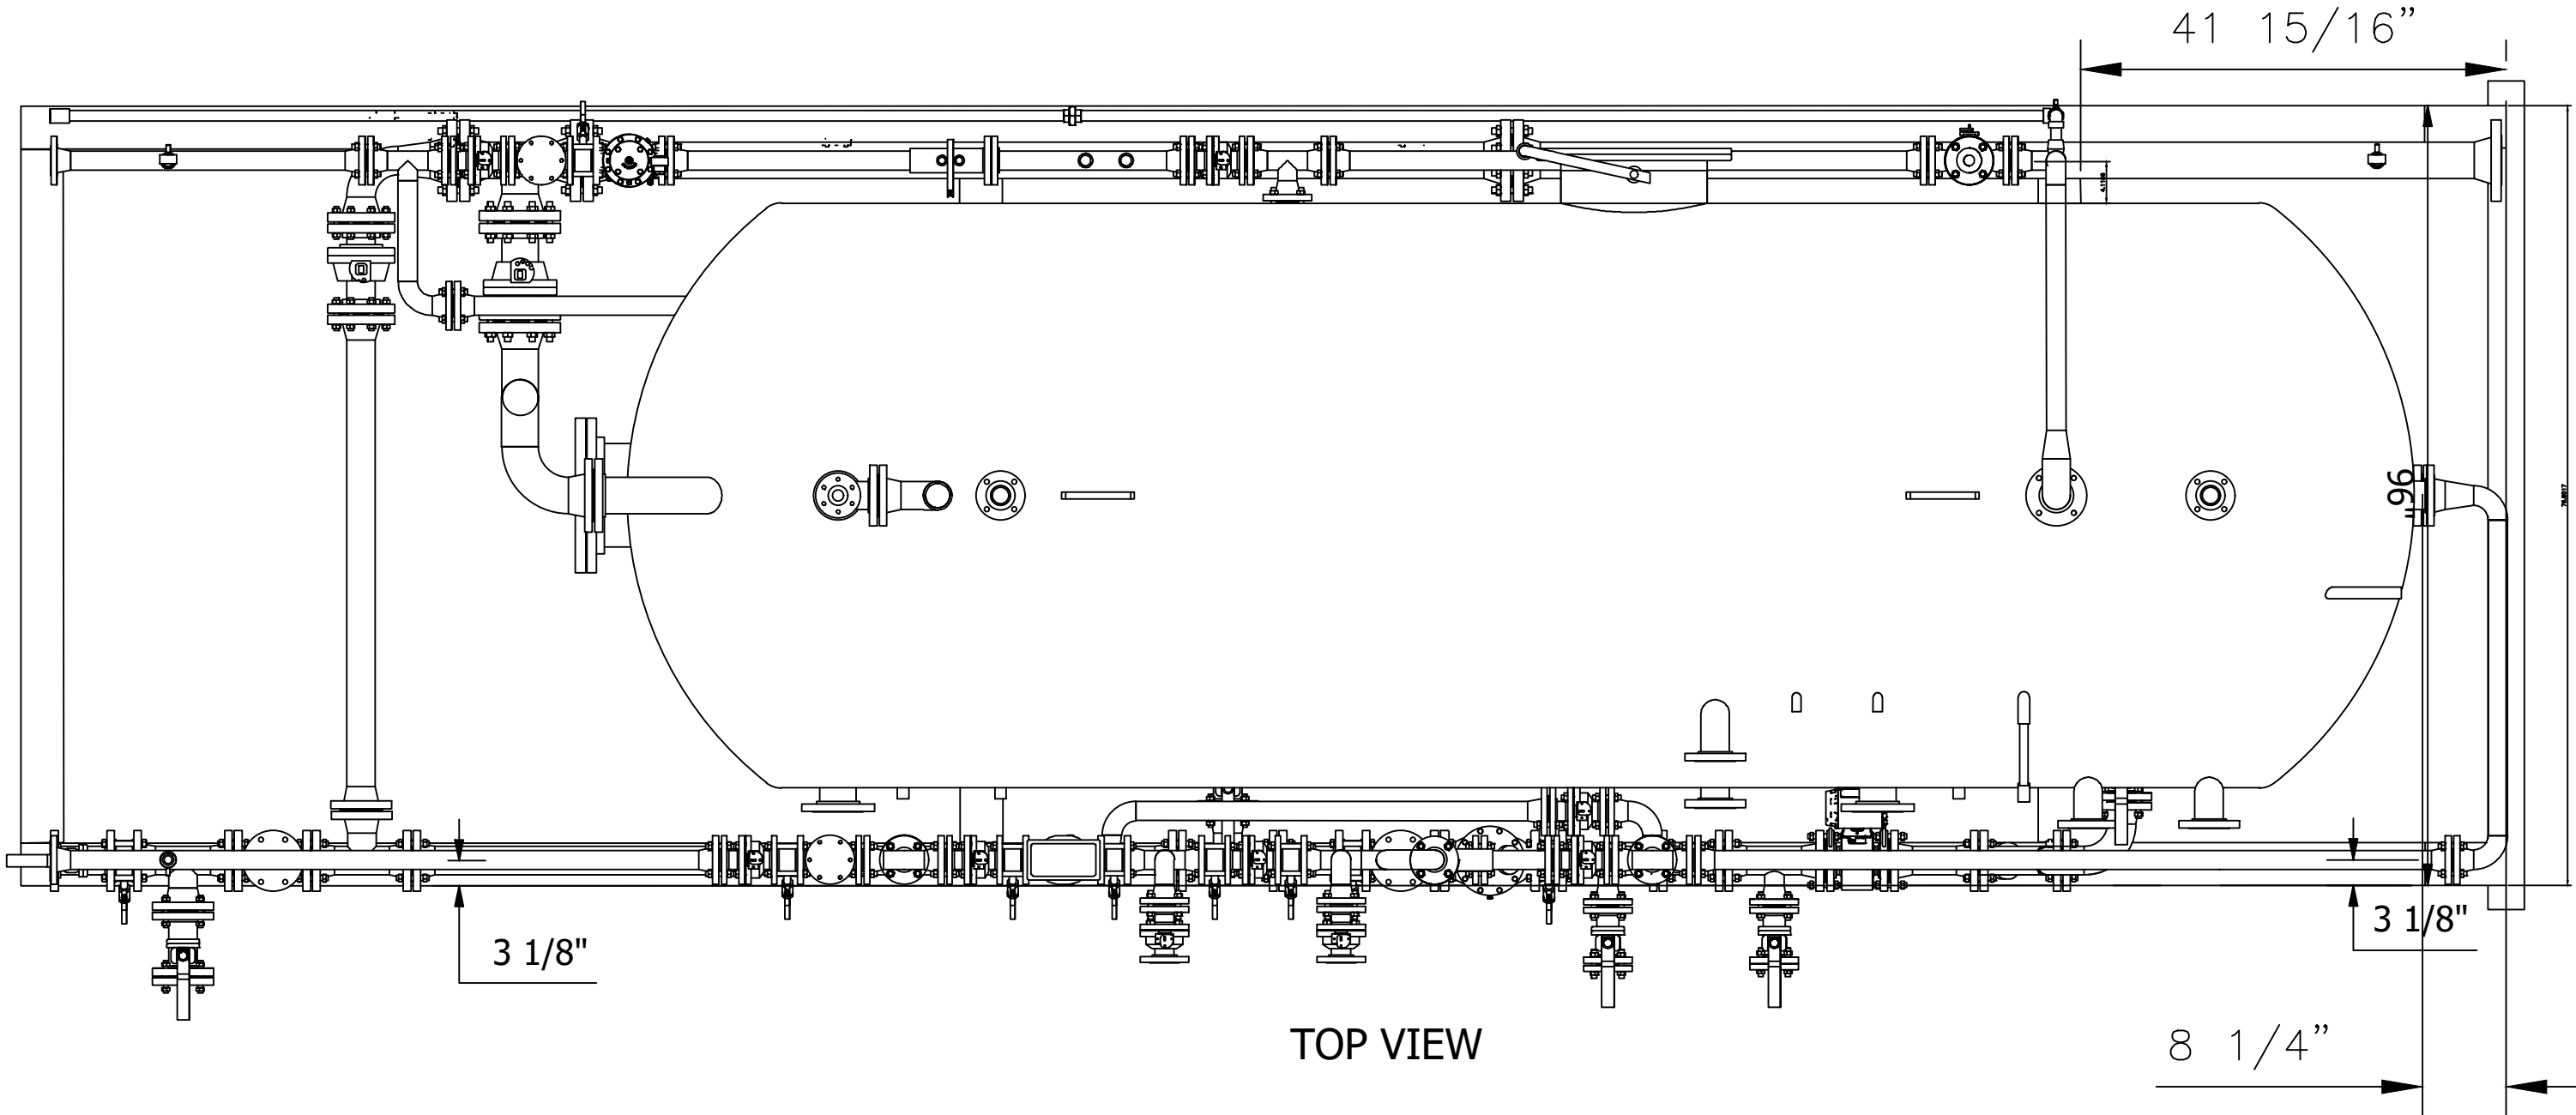

TOP VIEW

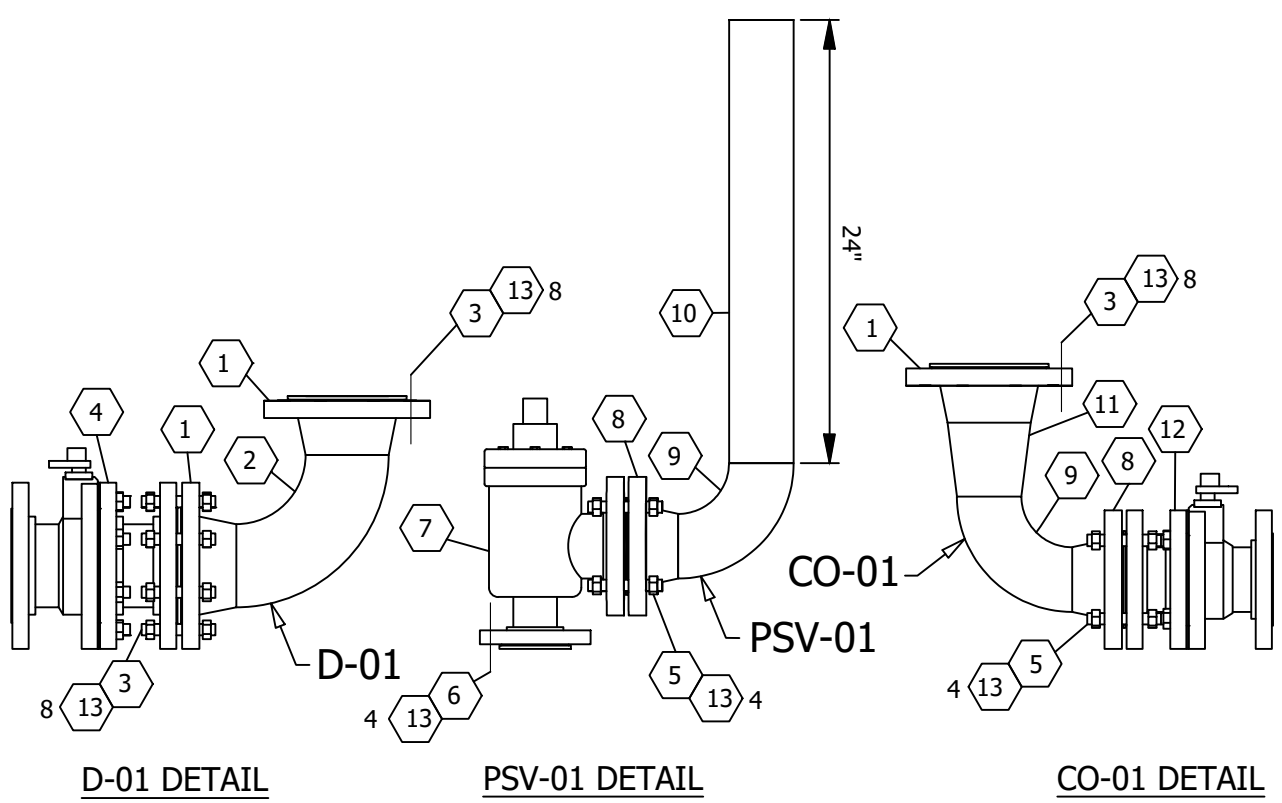


D-01 DETAIL

PSV-01 DETAIL

CO-01 DETAIL

13	36	BOLT/STUD/B-7/BLACK 5/8" X 4"	0122-00025
12	1	BALON/VALVE/BALL/3F-F13-RF 3" 150#	9-9
11	1	REDUCER/WELD/CONC/STD 4 X 3 SA234WPB	0006-20630
10	1	PIPE/SMLS/SA106B 3 SCH 40 .216W HF X 24" LG.	1001-74010
9	2	ELL/WELD/STD/LR/90 3" SMLS SA234WPB	0006-10008
8	2	FLANGE/RFWN/150#/STD 3" SA-105N FGP	0001-10008
7	1	MERCER/VALVE/RELIEF/91-52J51V78U1/2"X 3"	9-9
6	1	GASKET/FLEX/150#/316 2" STYLE CG	0042-20006
5	2	GASKET/FLEX/150#/316 3" STYLE CG	0042-20008
4	1	BALON/VALVE/BALL/4R-F13-RF 4" 150#	9-9
3	3	GASKET/FLEX/150#/316 4" STYLE CG	0042-20009
2	1	ELL/WELD/STD/LR/90 4" SMLS SA234WPB	0006-10010
1	3	FLANGE/RFWN/150#/STD 4" SA-105N FGP	0001-10010
ITEM	ITEM QTY	DESCRIPTION	PART NUMBER

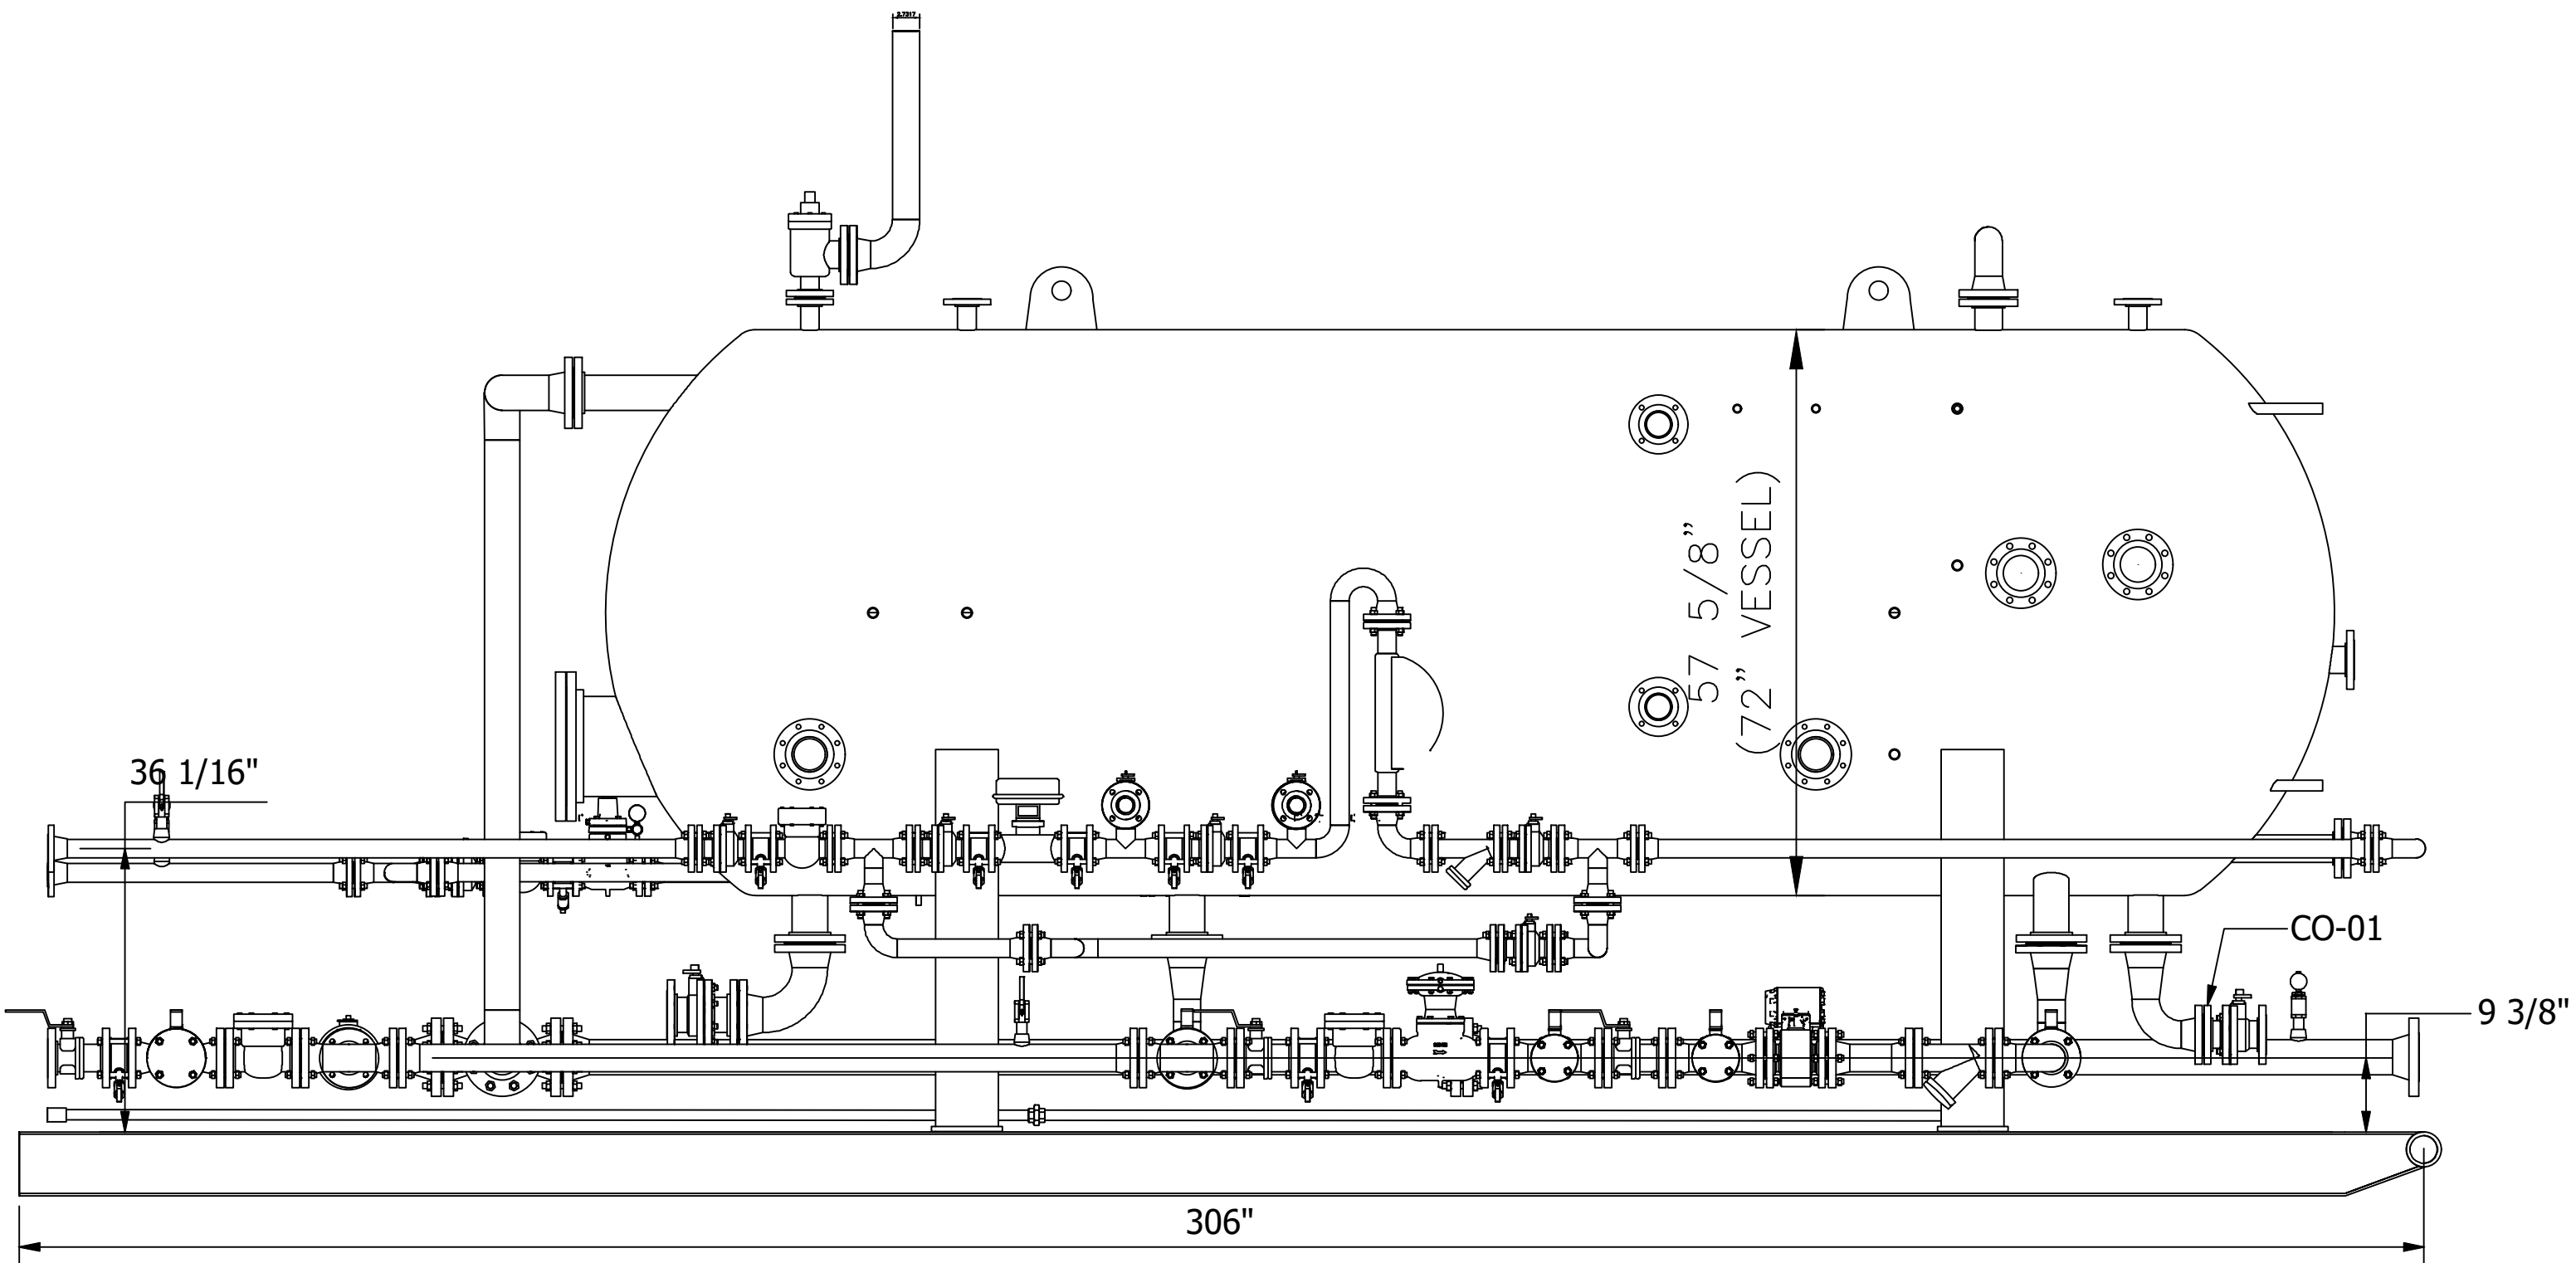


OIL & WATER PIPING - SIDE VIEW




PIPING FOR THE FOLLOWING PROJECTS:
TREATY OAKS W.
BALCONES
DRIFTWOOD 1 & 2
BROKEN SPOKE W. & E.

THE USE OF ANY DESCRIPTIVE OR FUNCTIONAL NAMES ON DRAWINGS, SPECIFICATIONS, AND/OR THE PRODUCTS THEMSELVES ARE FOR IDENTIFICATION ONLY AND IMPLIES NO WARRANTIES.

THIS DRAWING IS THE PROPERTY OF SIVALLS, INC., AND IS NOT TO BE PRINTED, PHOTOGRAPHED, COPIED, LOANED OR USED WITHOUT ITS PERMISSION.

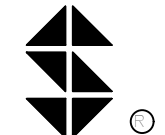					 Sivalls, Inc. Box 2792 Odessa, Texas 79760	
					TITLE: H-7215-T2-250-3PN: PIPING & SKID/Drain & PSV	
					CUSTOMER: PETROLEGACY ENERGY: TREATY OAKS LEASE	
004	H-7215: Revision #4	01/05/2023	AB	TB	SCALE: 1:26	JOB:
003	H-7215: Revision #3	12/30/2022	AB	TB	DATE: 12/15/2022	P.O.:
002	H-7215: Revision #2	12/28/2022	AB	TB	DRAWN BY: AB	DWG:E1434700 2 OF 2
001	H-7215: Revision #1	12/21/2022	AB	TB	CHECKED BY: SI: CPR	
000	H-7215: Piping & Skid	12/20/2022	AB	TB	SYTLINE DESC:	
NO.	REVISION	DATE	DRW	APP		

NOT TO SCALE

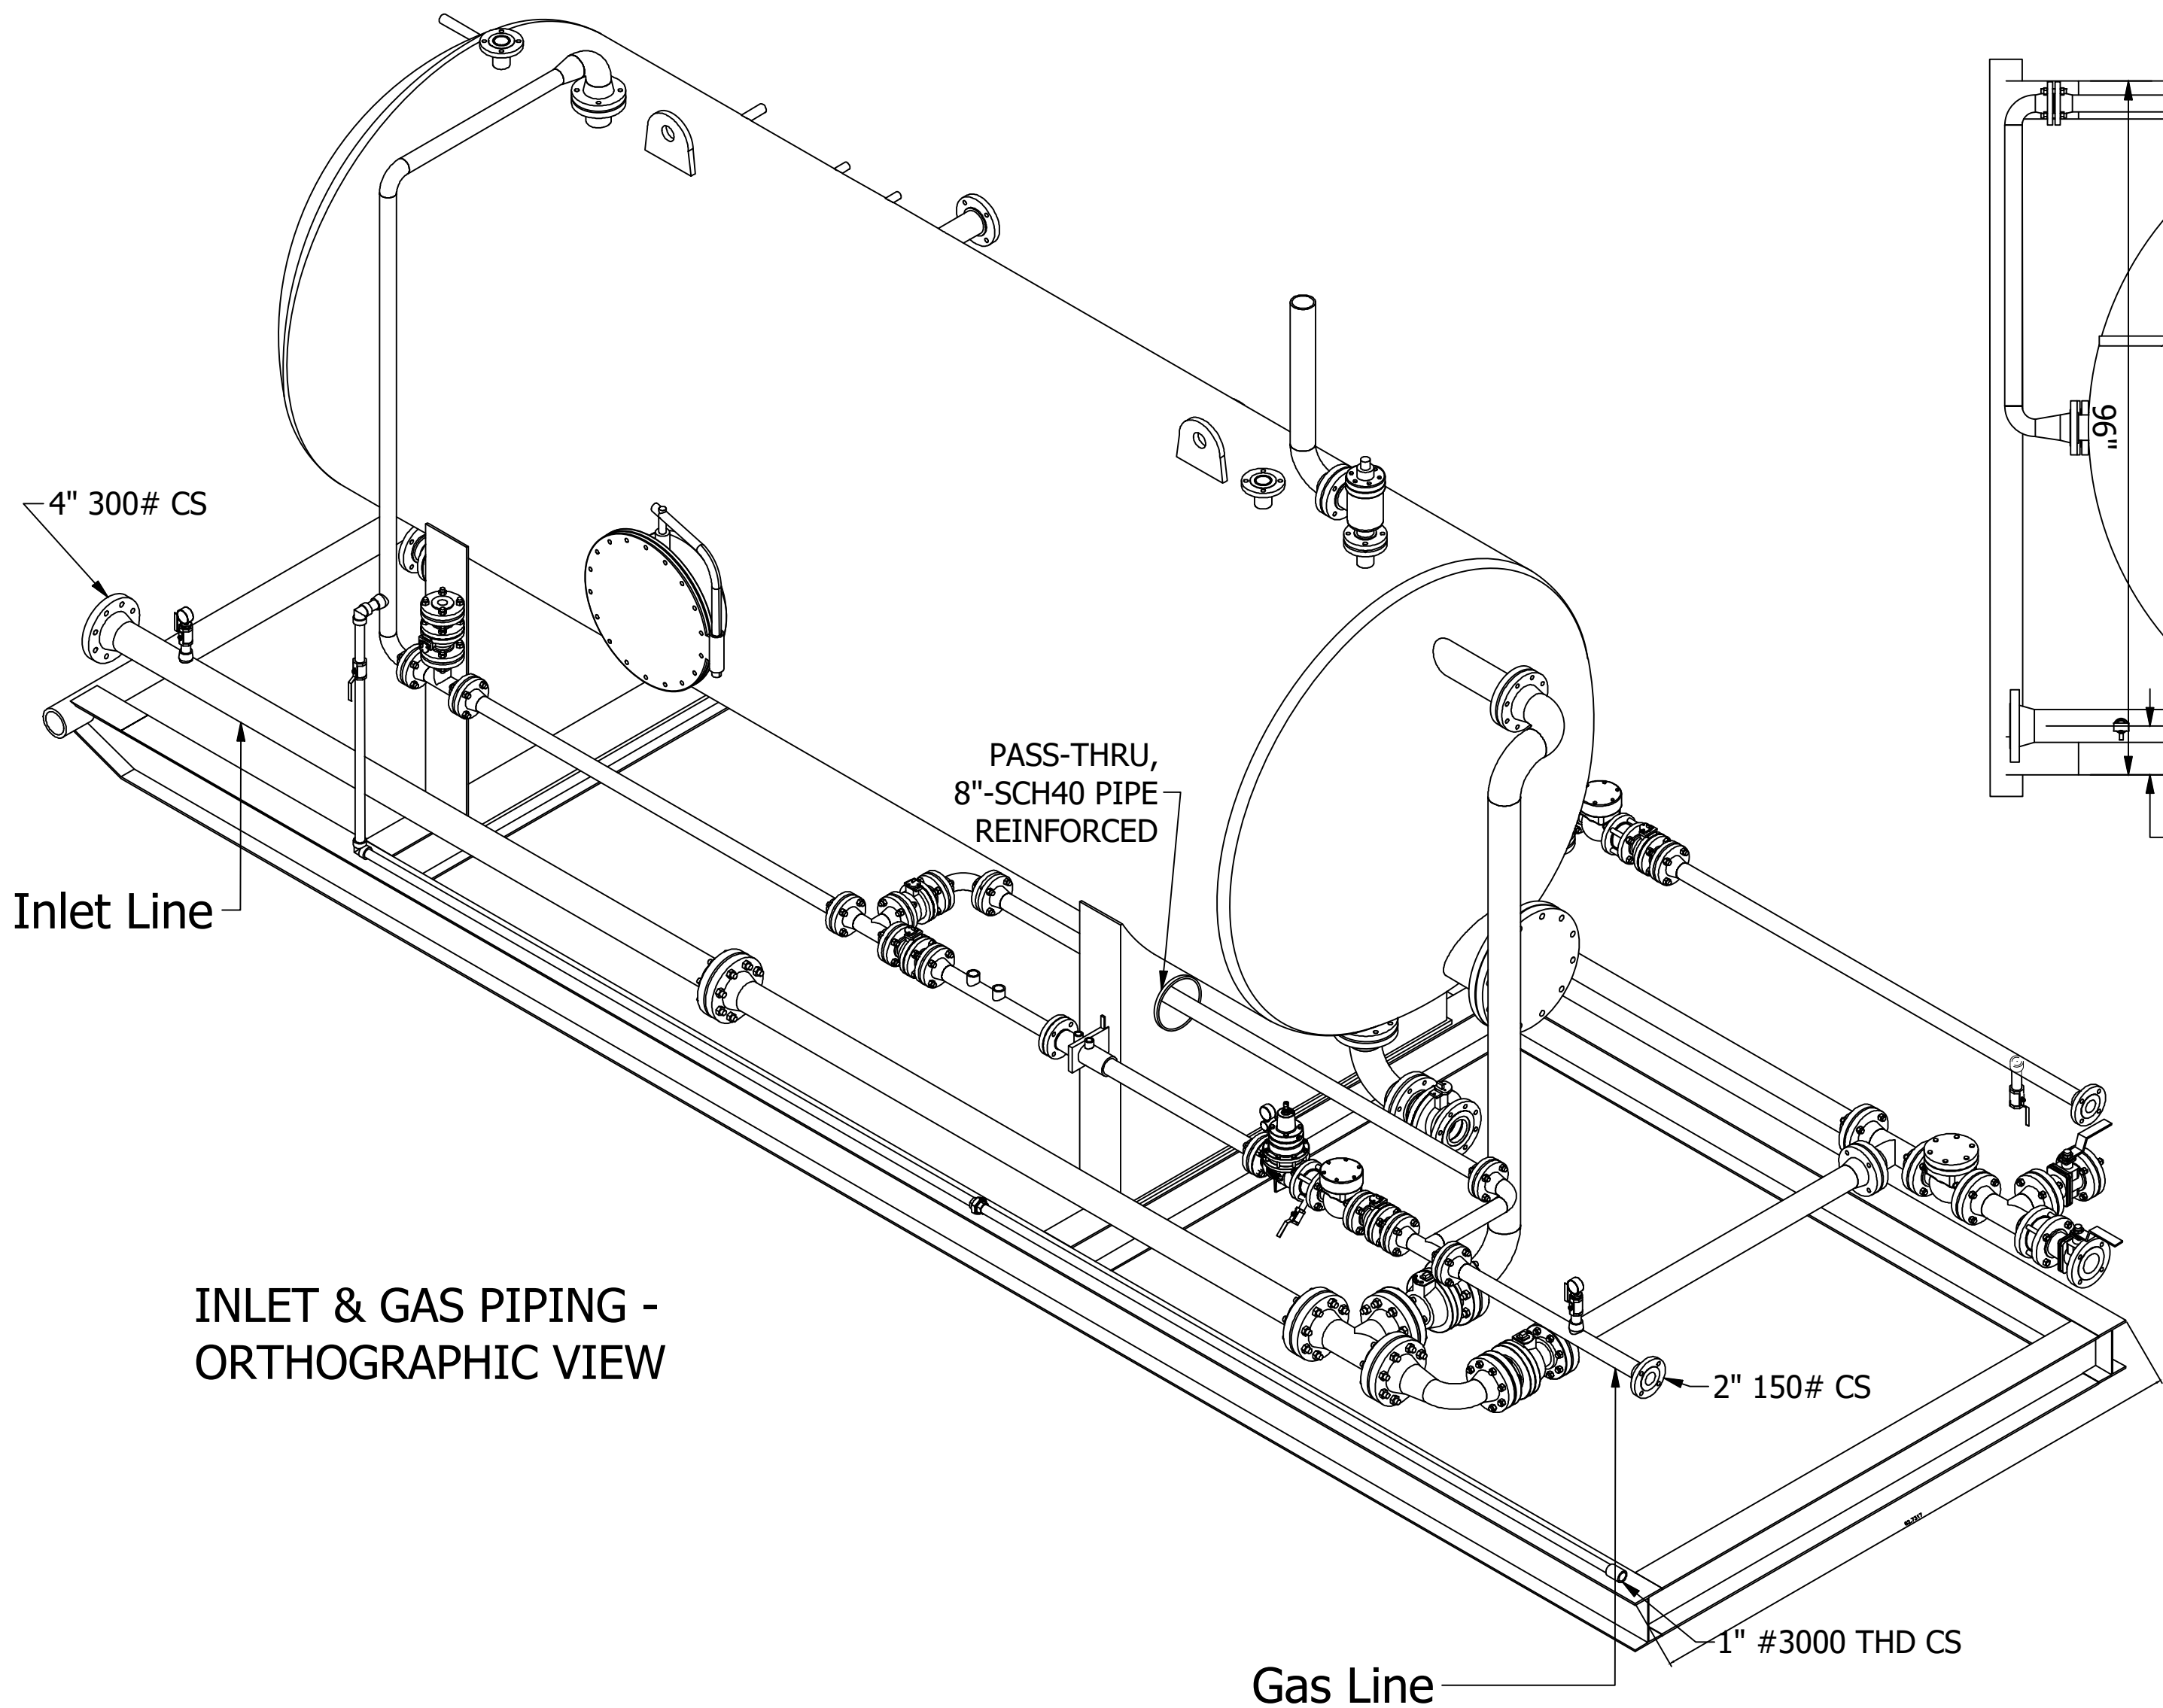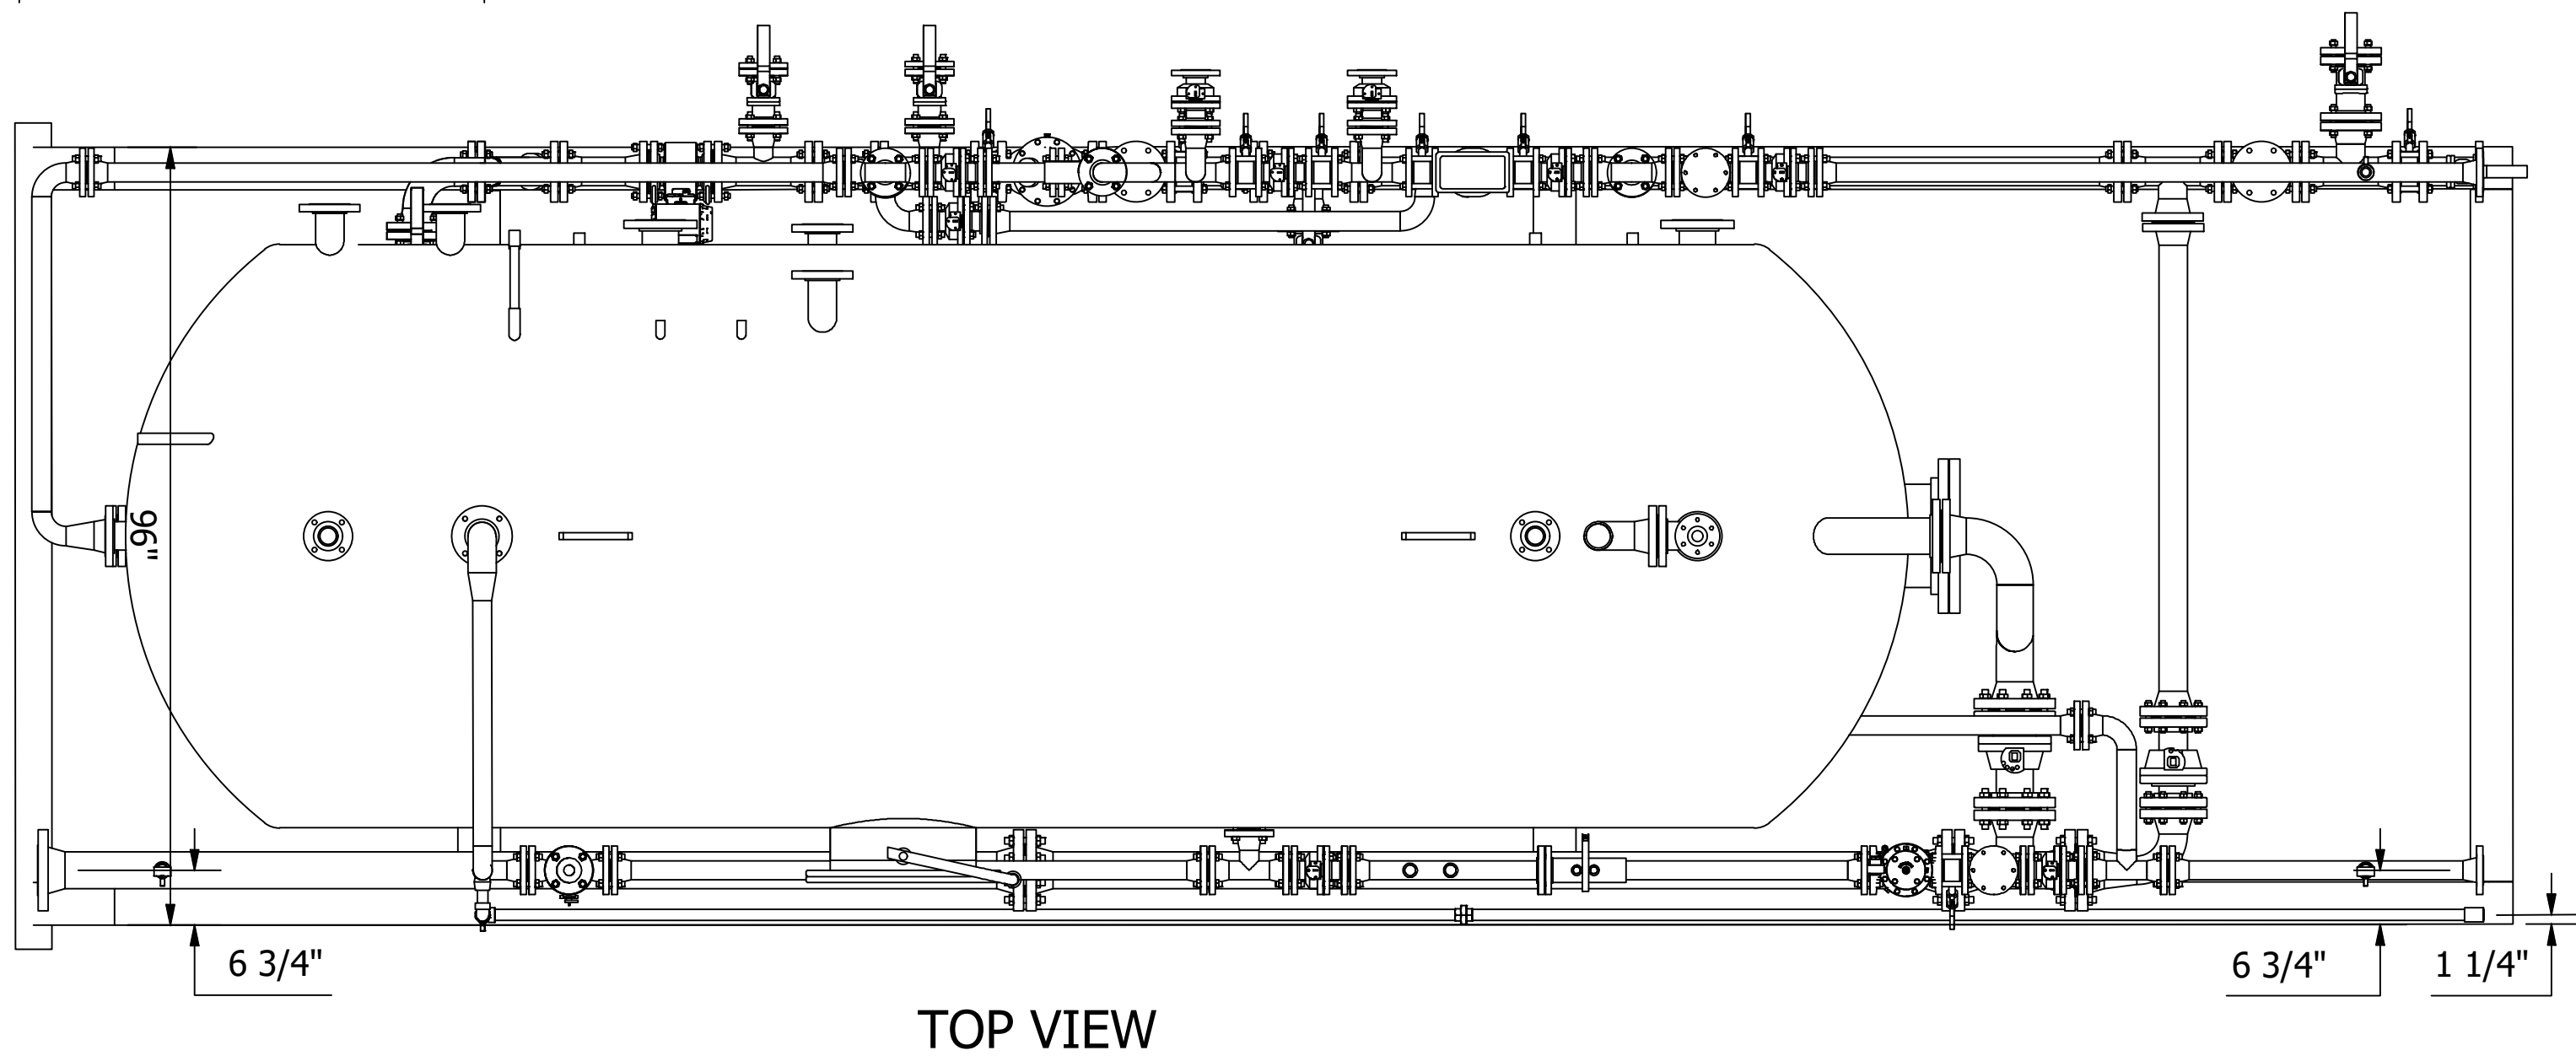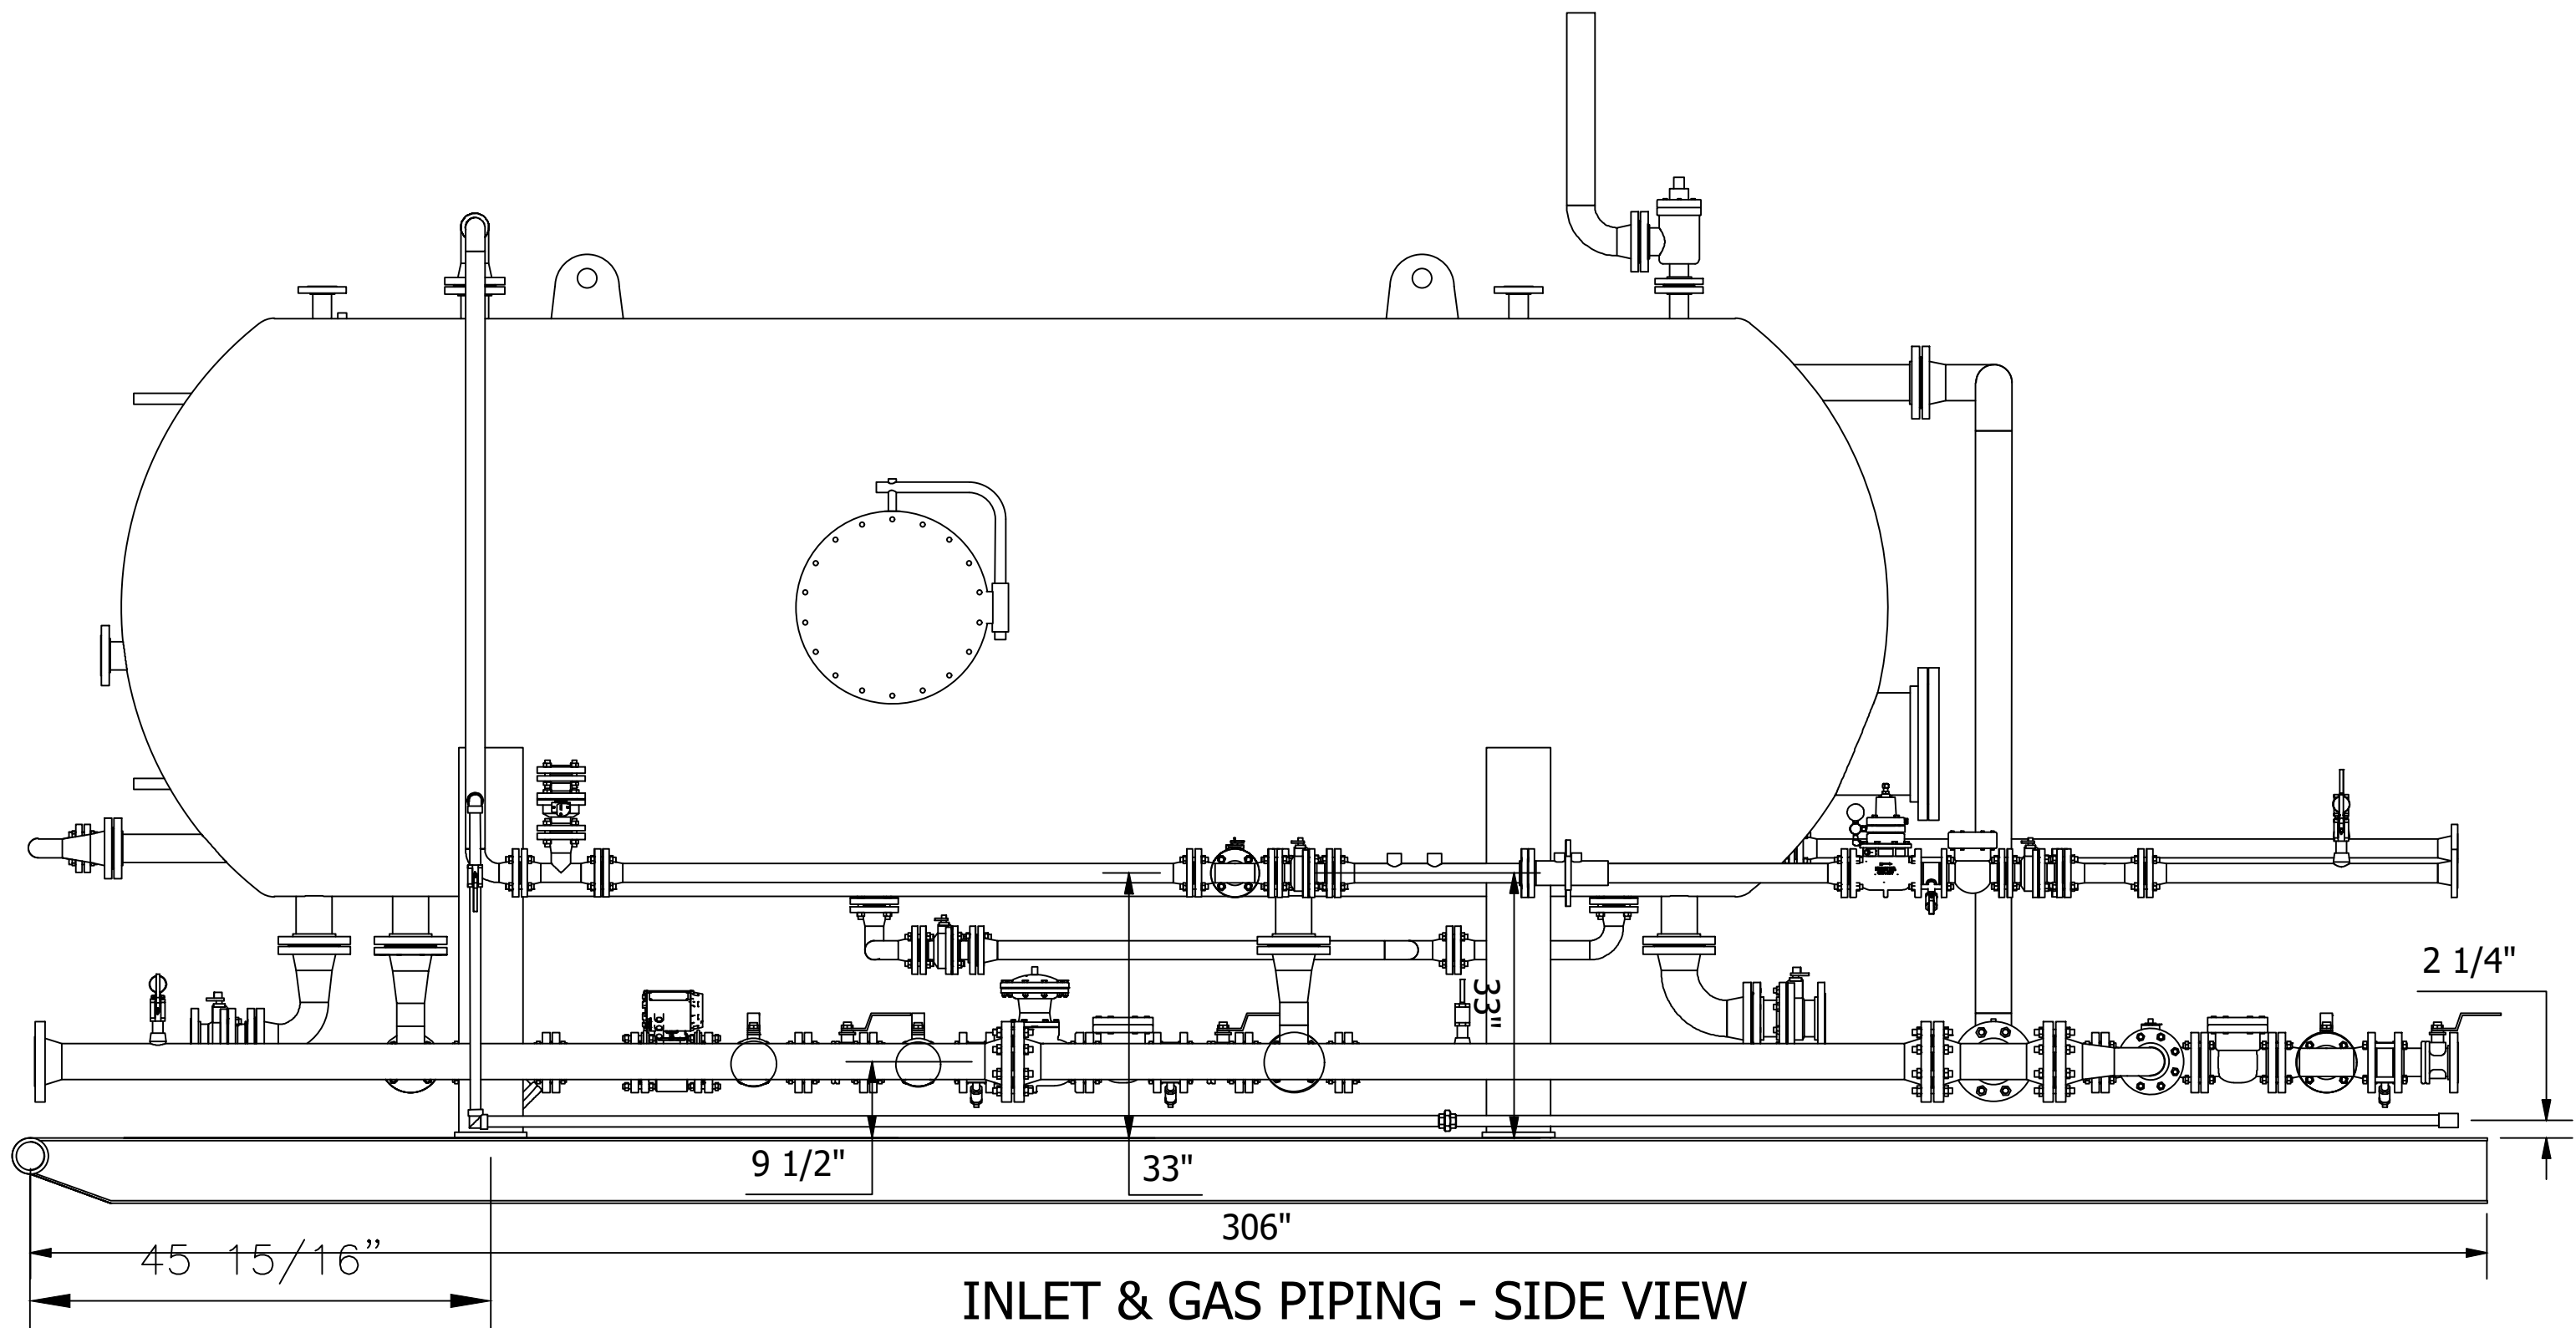


PIPING FOR THE FOLLOWING PROJECTS:
TREATY OAKS W.
BALCONES
DRIFTWOOD 1 & 2
BROKEN SPOKE W. & E.

THE USE OF ANY DESCRIPTIVE OR FUNCTIONAL NAMES ON DRAWINGS, SPECIFICATIONS, AND/OR THE PRODUCTS THEMSELVES ARE FOR IDENTIFICATION ONLY AND IMPLIES NO WARRANTIES.

THIS DRAWING IS THE PROPERTY OF SIVALLS, INC., AND IS NOT TO BE PRINTED, PHOTOGRAPHED, COPIED, LOANED OR USED WITHOUT ITS PERMISSION.

					 Sivalls, Inc. Box 2792 Odessa, Texas 79760	
					TITLE: H-7215-T2-250-3PN: PIPING & SKID	
					CUSTOMER: PETROLEGACY ENERGY: TREATY OAKS LEASE	
004	H-7215: Revision #4	01/05/2023	AB	TB	SCALE: 1:26	
003	H-7215: Revision #3	12/30/2022	AB	TB	JOB:	
002	H-7215: Revision #2	12/28/2022	AB	TB	DATE: 12/15/2022	P.O.:
001	H-7215: Revision #1	12/21/2022	AB	TB	DRAWN BY: AB	
000	H-7215: Piping & Skid	12/20/2022	AB	TB	CHECKED BY: SI: CPR	DWG:E1434700 1 OF 2
NO.	REVISION	DATE	DRW	APP	SYTLINE DESC:	

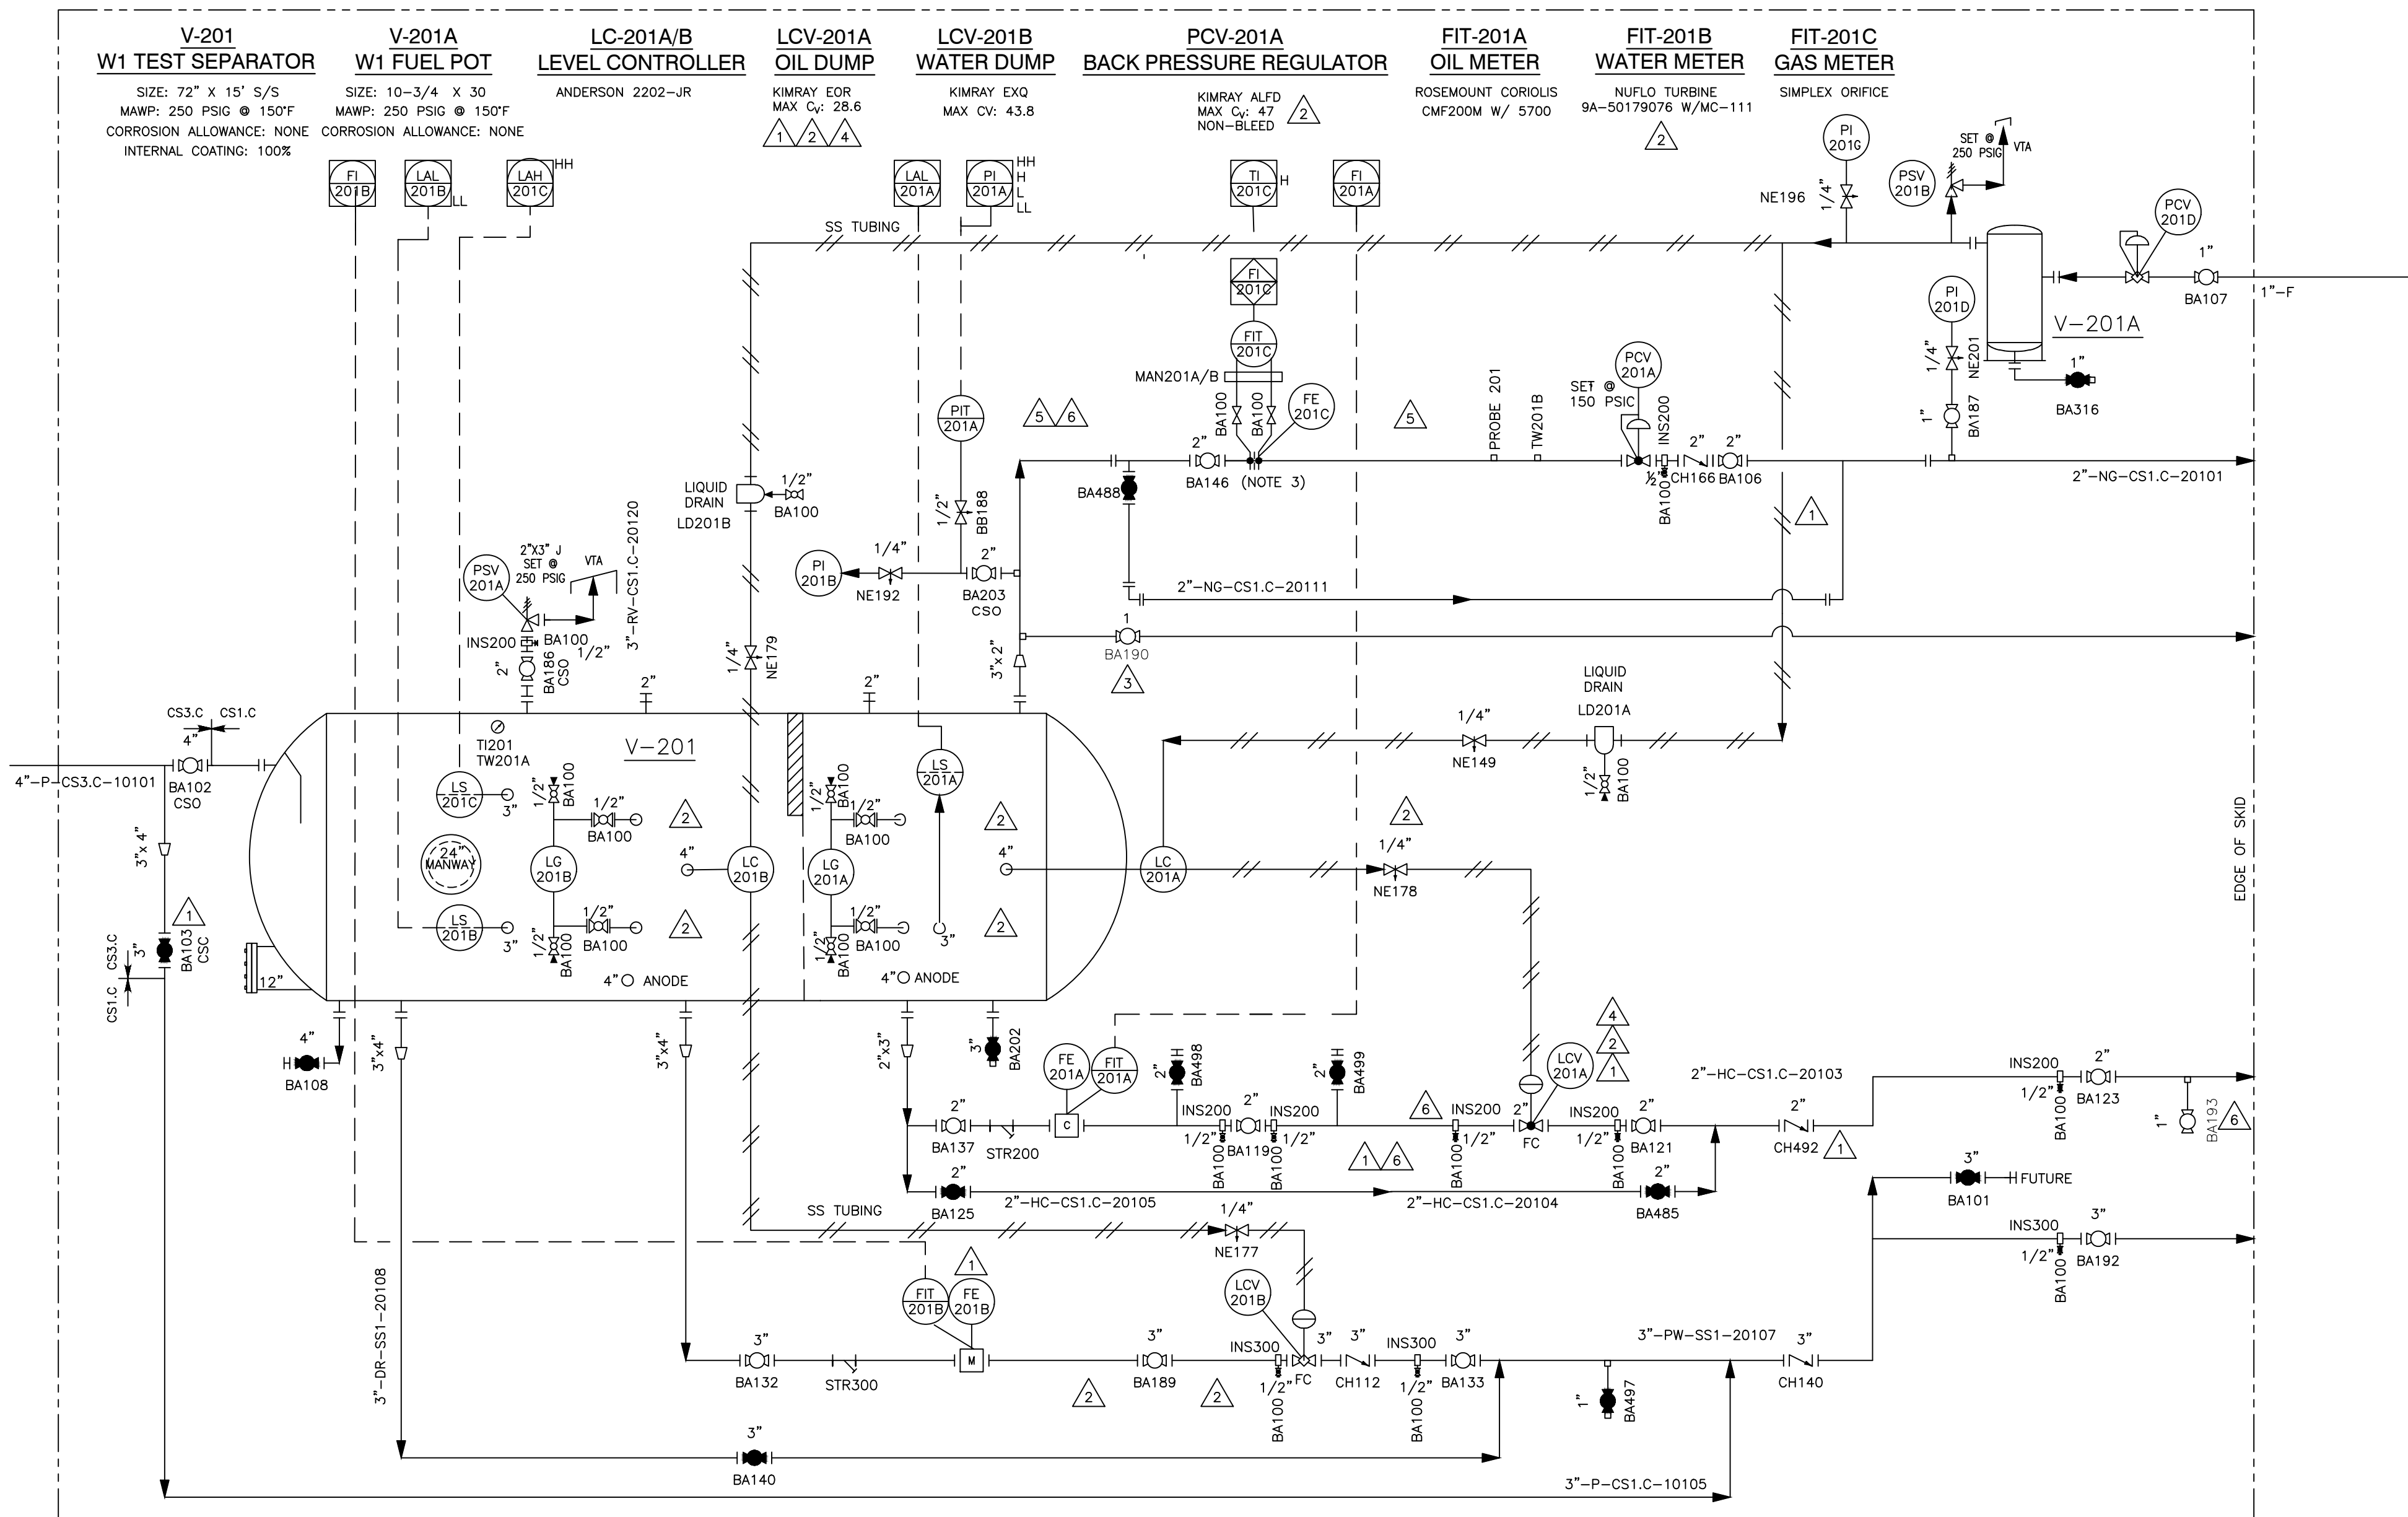

REF. DWGS

ACCES/H-7215-T2-250-3PN/SM/IC/SC/SP	C1324400
ASSEM/H-7215-T2-250-3PN	E1434700
ASSEM/H-7215-T2-250-3PN/INLET	E1434701
ASSEM/H-7215-T2-250-3PN/OIL LINE	E1434702
ASSEM/H-7215-T2-250-3PN/GAS LINE	E1434703
ASSEM/H-7215-T2-250-3PN/WATER LINE	E1434704
ASSEM/H-7215-T2-250-3PN/SKID	E1434705
JUNCTION/WIRING-LINE/H-7215-T2-250-3PN	E1434706
BASE/H-7215-T2-250-3PN	E1434600
INTERNAL/H-7215-T2-250-3PN/REMOVABLE	C1304800
BASE-FGS-1030-250	C1315400
C-CUT/E1434600	E1434800

UNLESS OTHERWISE INDICATED TP-16
WILL BE USED FOR TOLERANCES.

THE USE OF ANY DESCRIPTIVE OR FUNCTIONAL NAMES
ON DRAWINGS, SPECIFICATIONS, AND/OR THE PRODUCTS
THEMSELVES ARE FOR IDENTIFICATION ONLY AND
IMPLIES NO WARRANTIES.

THIS DRAWING IS THE PROPERTY OF SIVALLS,
INC., AND IS NOT TO BE PRINTED, PHOTOGRAPHED,
COPIED, LOANED, OR USED WITHOUT ITS PERMISSION.

NOTICE:
DESTROY OLD PRINTS
REVISED DRAWINGS

NO.	REVISION	DATE	DWN.	APP.
6	REVISED PER ECN 2804	06/08/23	DA	JB
5	REVISED TO MATCH CASPER'S GAS LINE PIPING	06/02/23	DV	JB
4	REVISED PER ECN 2797,2798,2799,2800,&2801	05/04/23	DA	NBL
3	REVISED PER ECN 2785	01/30/23	DA	NBL
2	REVISED PER ECN 2779	01/16/23	DA	NBL
1	REVISED PER ENGINEERING.	01/04/23	DA	NBL

 Sivalls, Inc. Box 2792 Odessa, Texas 79760		TITLE: ASSEMBLY FOR 3 PHASE HORIZONTAL SEPARATOR TREATY OAKS WEST	
CUSTOMER: PETROLEGACY ENERGY		SCALE: NONE	
DATE: 12/21/22		JOB: .	
DRAWN BY: DA		P.O.: .	
CHECKED BY: NBL		DWG. C1324400	

SYMTX DESC: ACCES/H-7215-T2-250-3PN/SM/IC/SC/SP