



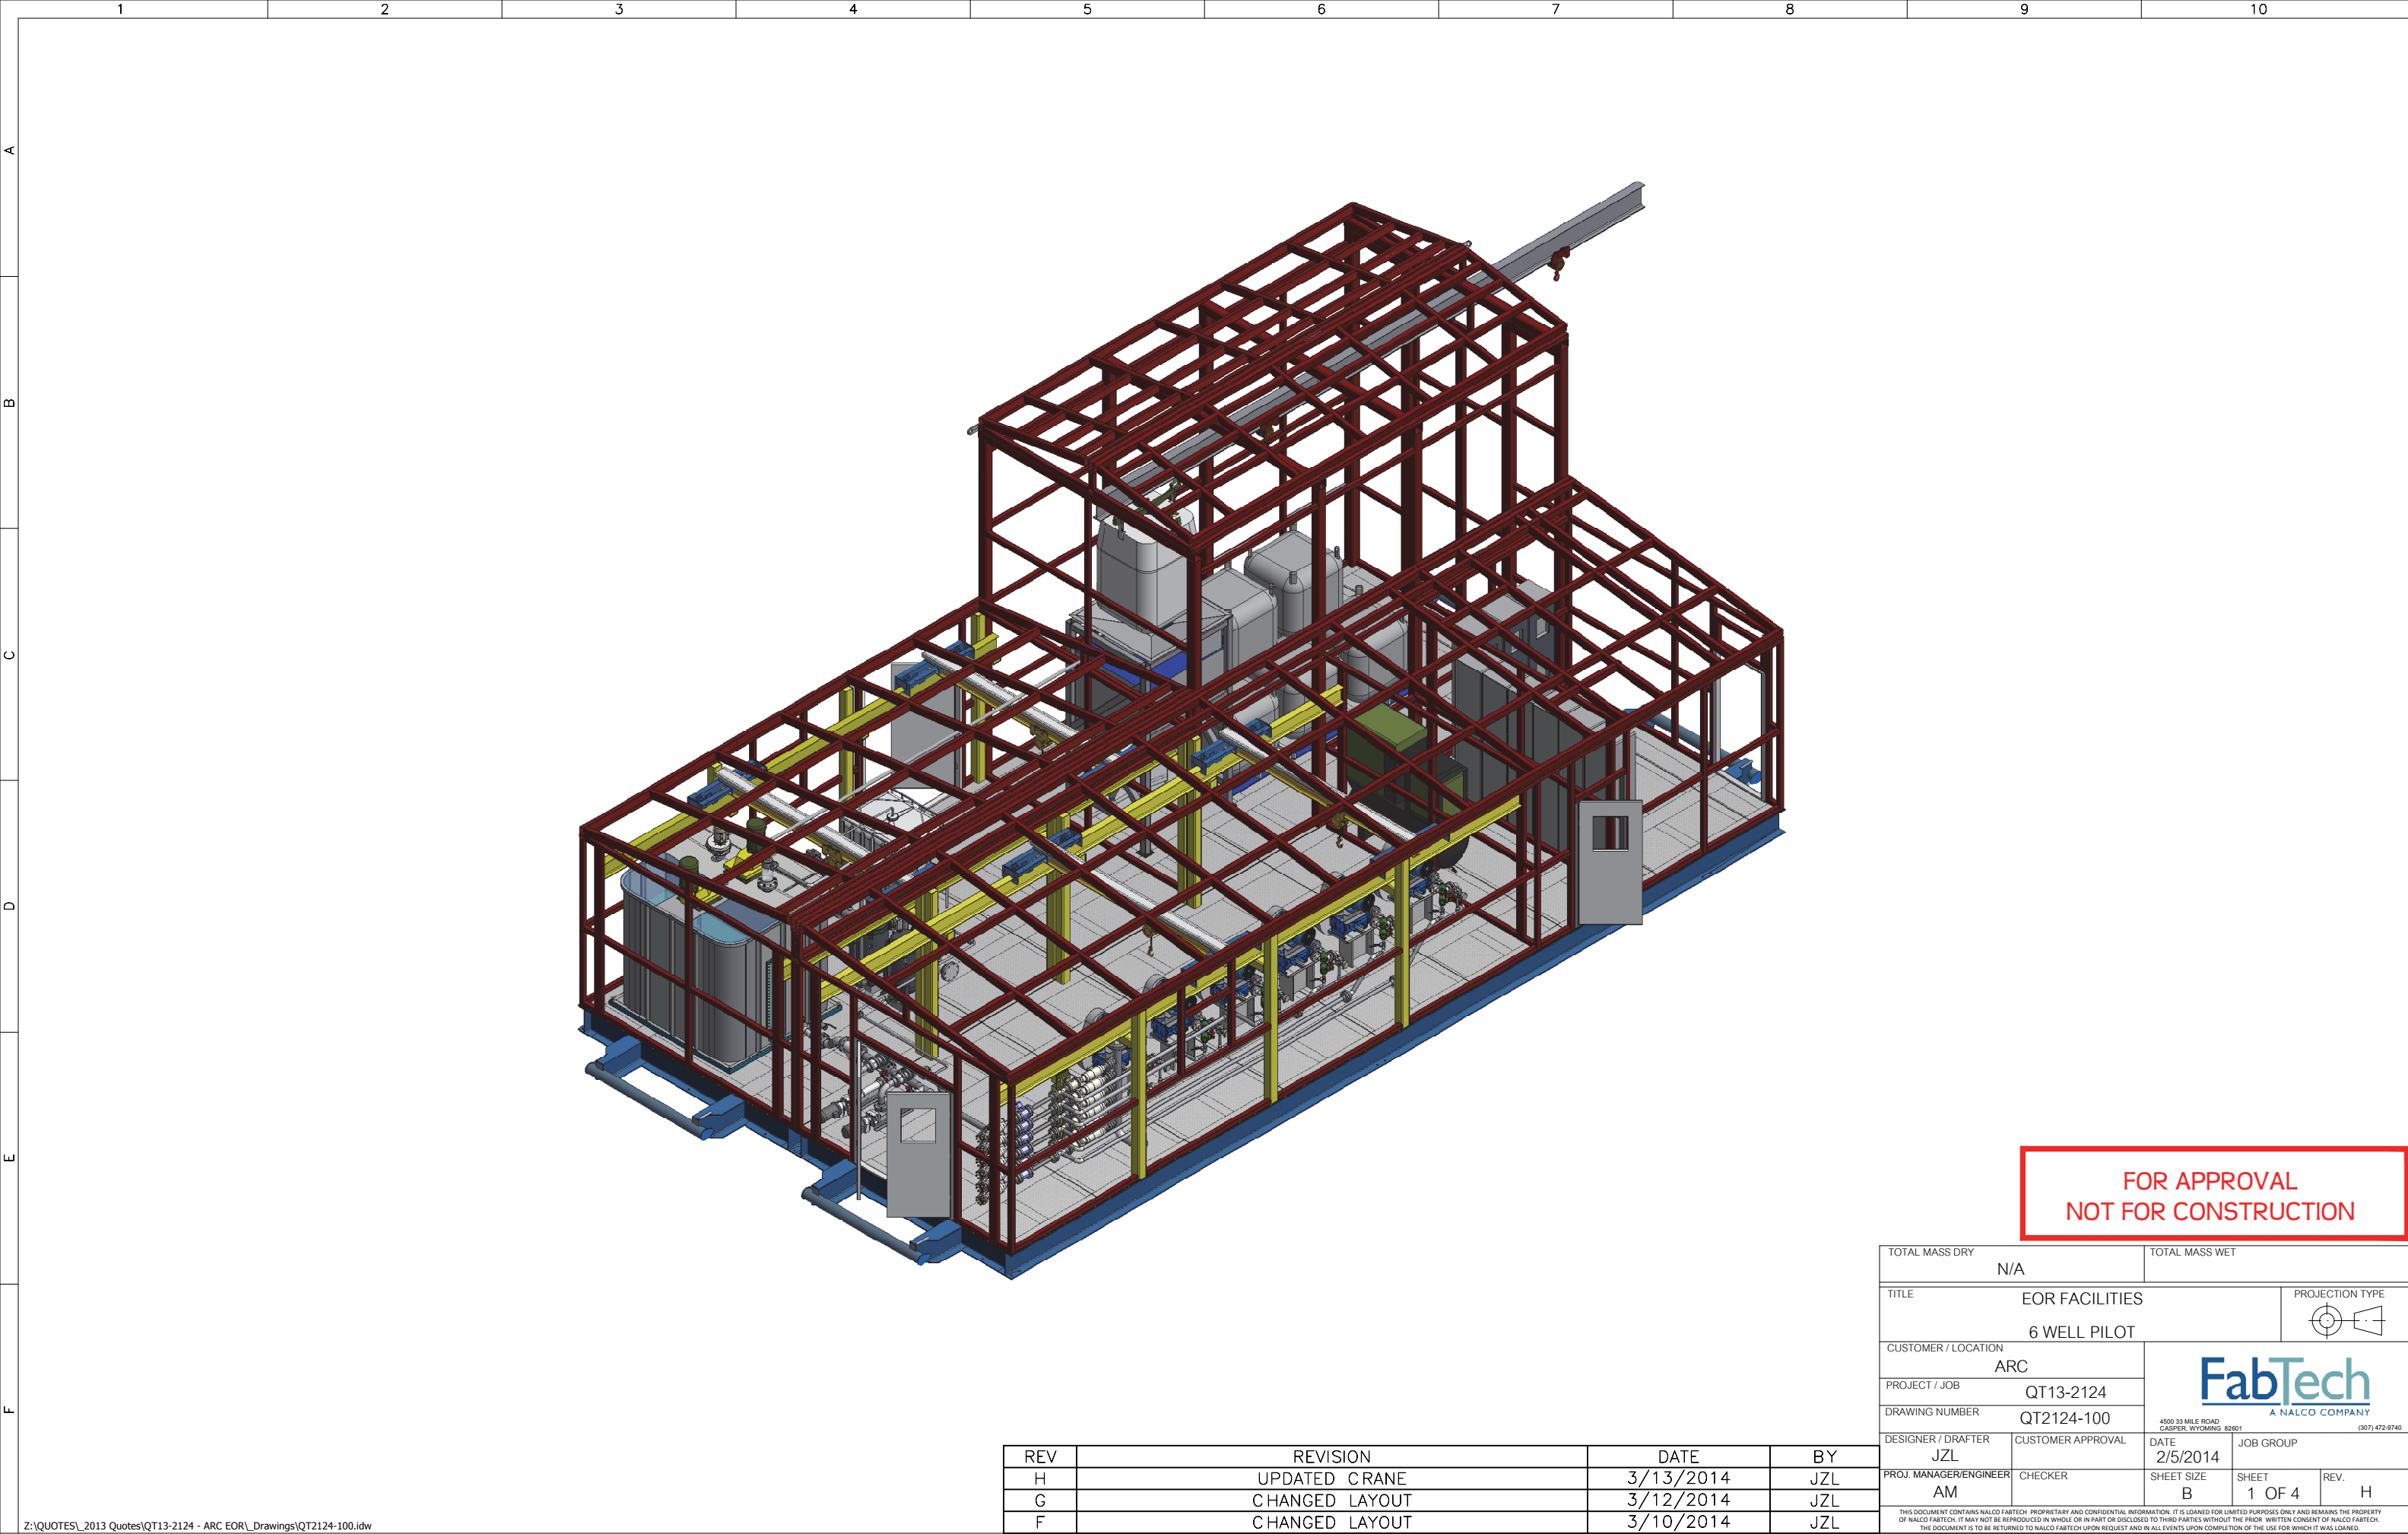

FOR APPROVAL  
NOT FOR CONSTRUCTION


|   |  |                                                                                       |  |
|---|--|---------------------------------------------------------------------------------------|--|
| TOTAL MASS DRY   |  | TOTAL MASS WET                                                                        |  |
| N/A   |  |                                                                                       |  |
| TITLE   |  | PROJECTION TYPE                                                                       |  |
| EOR FACILITIES   |  |  |  |
| 6 WELL PILOT   |  |                                                                                       |  |
| CUSTOMER / LOCATION   |  |                                                                                       |  |
| ARC   |  |                                                                                       |  |
| PROJECT / JOB   |  |                                                                                       |  |
| QT13-2124   |  |                                                                                       |  |
| DRAWING NUMBER   |  |                                                                                       |  |
| QT2124-100   |  |                                                                                       |  |
| DESIGNER / DRAFTER   |  | DATE                                                                                  |  |
| JZL   |  | 2/5/2014                                                                              |  |
| PROJ. MANAGER/ENGINEER   |  | JOB GROUP                                                                             |  |
| AM   |  | 1 OF 4                                                                                |  |
| CHECKER   |  | REV.                                                                                  |  |
|   |  | H                                                                                     |  |
| <p>THIS DOCUMENT CONTAINS NALCO FABTECH PROPRIETARY AND CONFIDENTIAL INFORMATION. IT IS LOANED FOR LIMITED PURPOSES ONLY AND REMAINS THE PROPERTY OF NALCO FABTECH. IT MAY NOT BE REPRODUCED IN WHOLE OR IN PART OR DISCLOSED TO THIRD PARTIES WITHOUT THE PRIOR WRITTEN CONSENT OF NALCO FABTECH.</p> <p>THE DOCUMENT IS TO BE RETURNED TO NALCO FABTECH UPON REQUEST AND IN ALL EVENTS UPON COMPLETION OF THE USE FOR WHICH IT WAS LOANED.</p> |  |                                                                                       |  |

| REV | REVISION       | DATE      | BY  |
|-----|----------------|-----------|-----|
| H   | UPDATED CRANE  | 3/13/2014 | JZL |
| G   | CHANGED LAYOUT | 3/12/2014 | JZL |
| F   | CHANGED LAYOUT | 3/10/2014 | JZL |

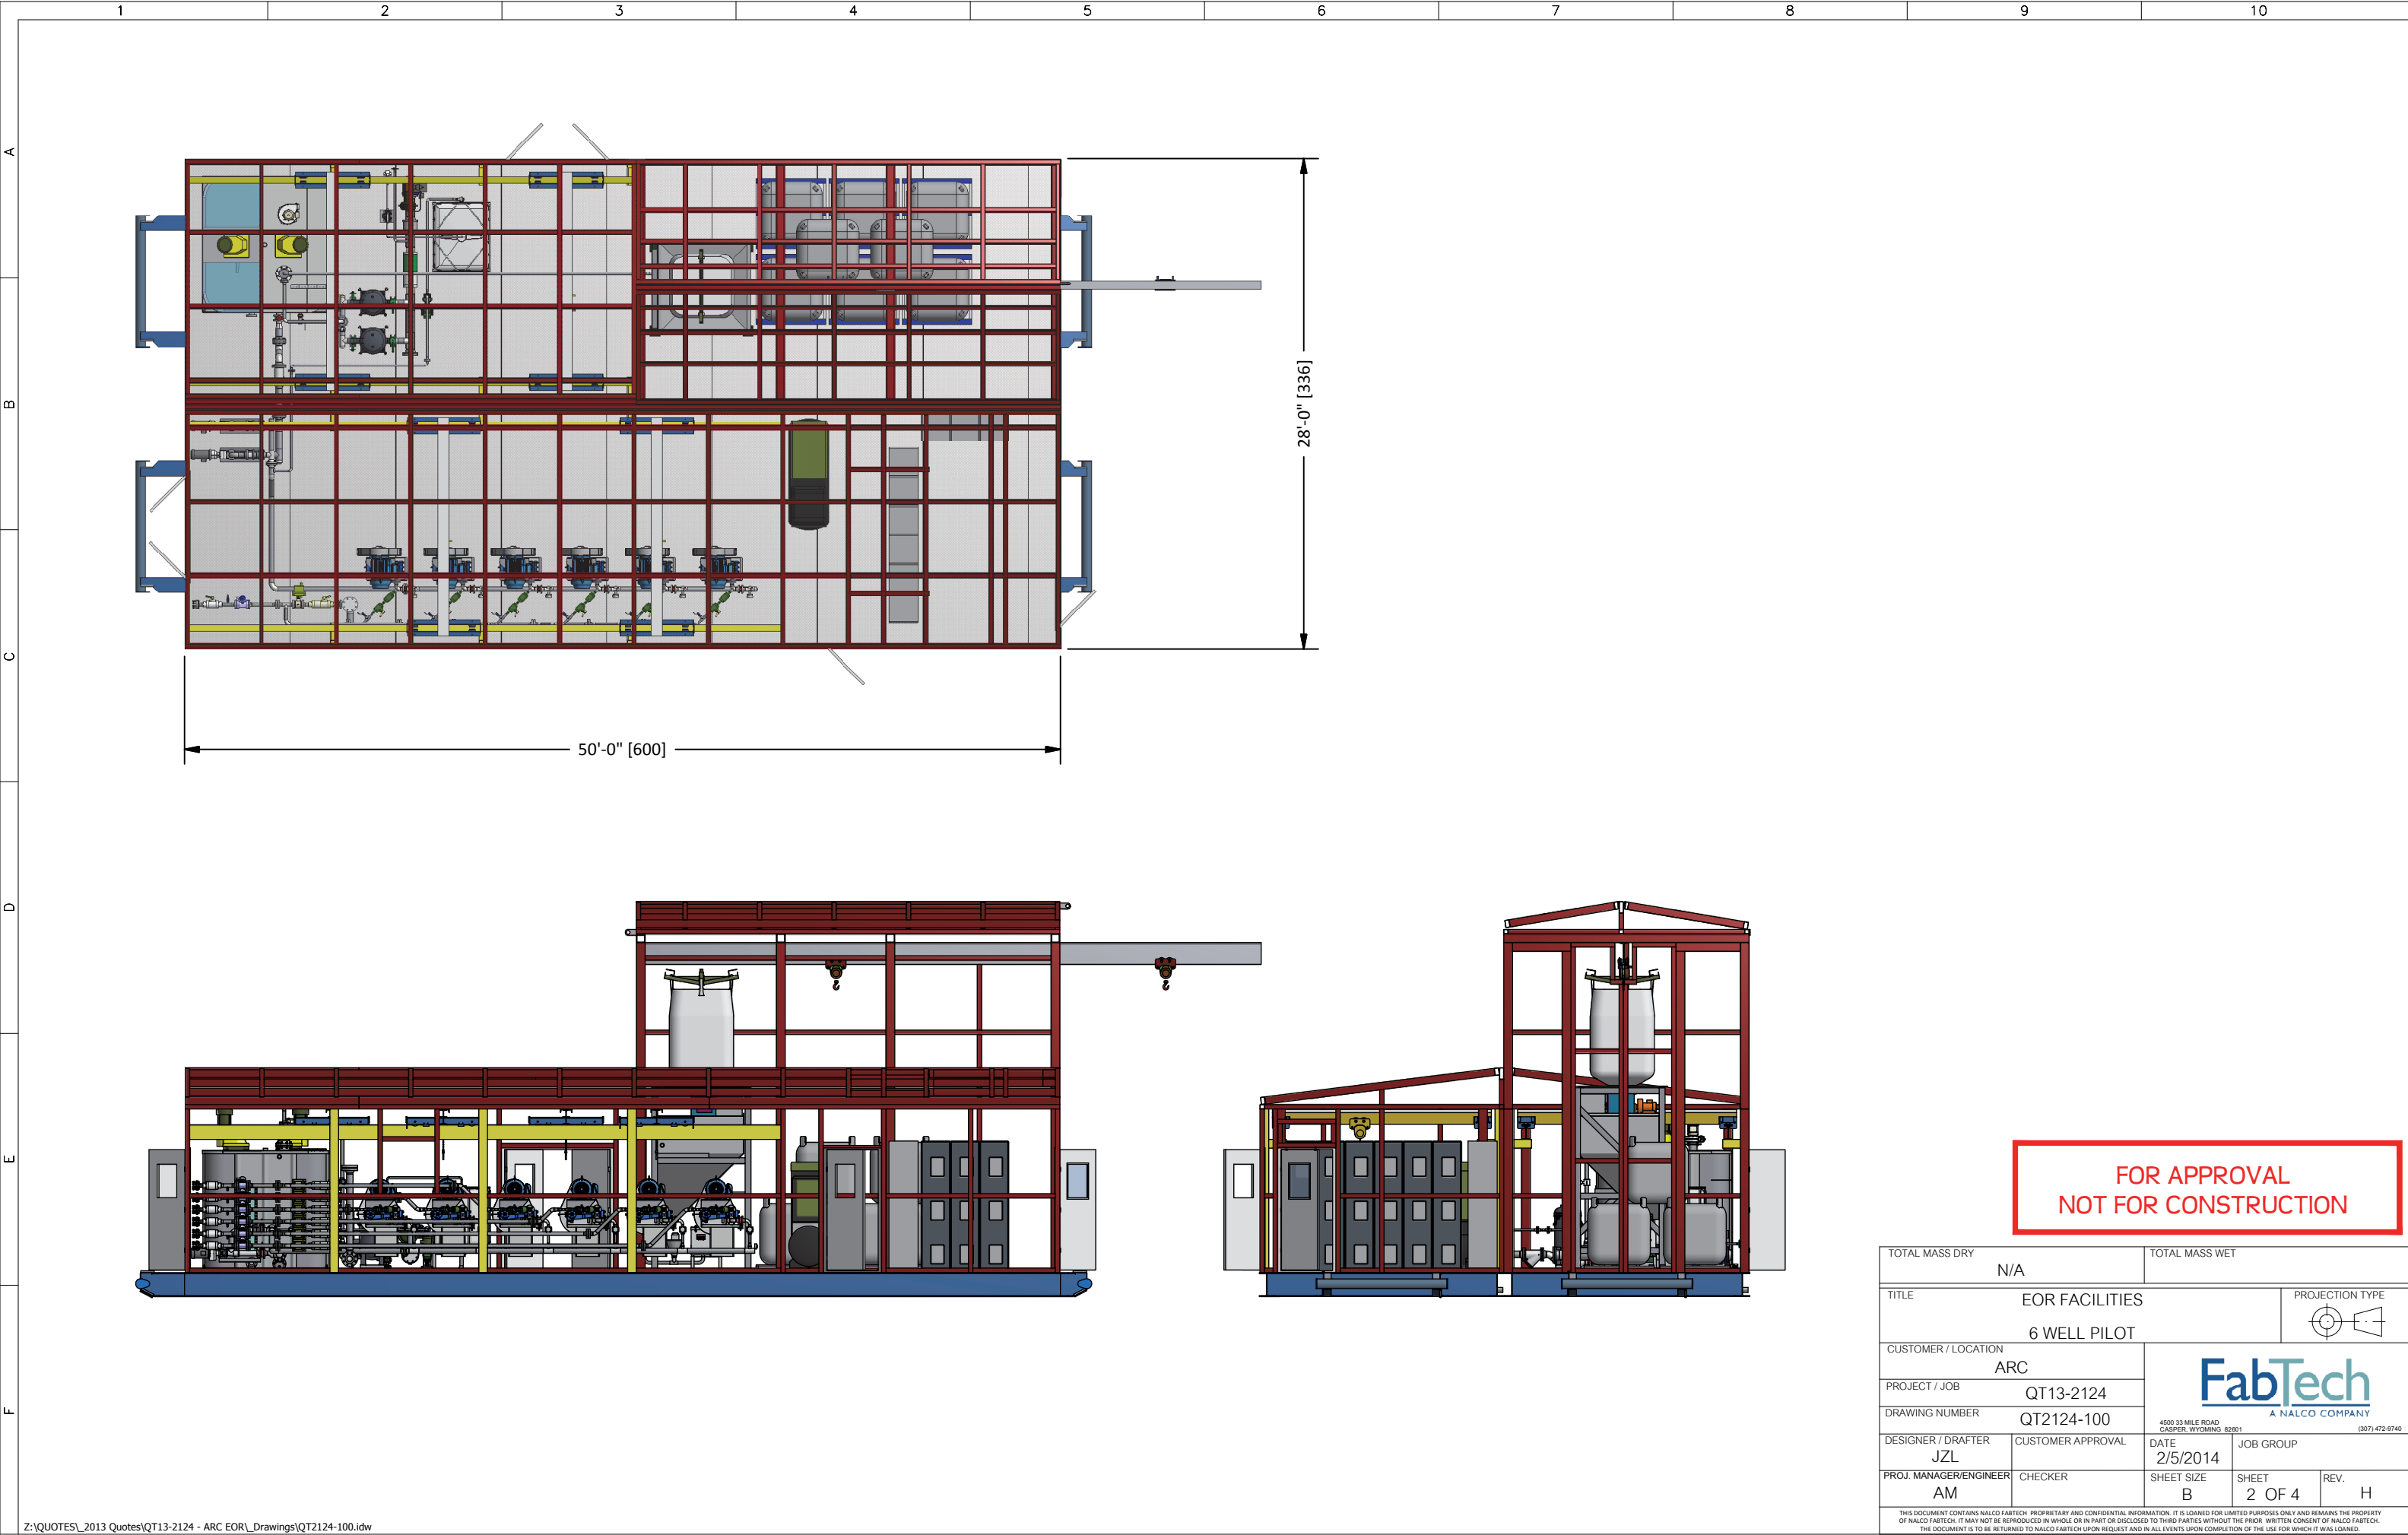



FOR APPROVAL  
NOT FOR CONSTRUCTION

|   |                   |   |           |      |
|---|-------------------|---|-----------|------|
| TOTAL MASS DRY   |                   | TOTAL MASS WET   |           |      |
| N/A   |                   |   |           |      |
| TITLE   |                   | PROJECTION TYPE   |           |      |
| EOR FACILITIES   |                   |   |           |      |
| 6 WELL PILOT   |                   |   |           |      |
| CUSTOMER / LOCATION   |                   | <div><p>4500 33 MILE ROAD<br/>CASPER, WYOMING 82601</p><p>(307) 472-9740</p></div> |           |      |
| ARC   |                   |   |           |      |
| PROJECT / JOB   |                   |   |           |      |
| QT13-2124   |                   |   |           |      |
| DRAWING NUMBER   |                   |   |           |      |
| QT2124-100   |                   |   |           |      |
| DESIGNER / DRAFTER   | CUSTOMER APPROVAL | DATE   | JOB GROUP |      |
| JZL   |                   | 2/5/2014   |           |      |
| PROJ. MANAGER/ENGINEER   | CHECKER           | SHEET SIZE   | SHEET     | REV. |
| AM   |                   | B   | 2 OF 4    | H    |
| THIS DOCUMENT CONTAINS NALCO FABTECH PROPRIETARY AND CONFIDENTIAL INFORMATION. IT IS LOANED FOR LIMITED PURPOSES ONLY AND REMAINS THE PROPERTY OF NALCO FABTECH. IT MAY NOT BE REPRODUCED IN WHOLE OR IN PART OR DISCLOSED TO THIRD PARTIES WITHOUT THE PRIOR WRITTEN CONSENT OF NALCO FABTECH. THE DOCUMENT IS TO BE RETURNED TO NALCO FABTECH UPON REQUEST AND IN ALL EVENTS UPON COMPLETION OF THE USE FOR WHICH IT WAS LOANED. |                   |   |           |      |

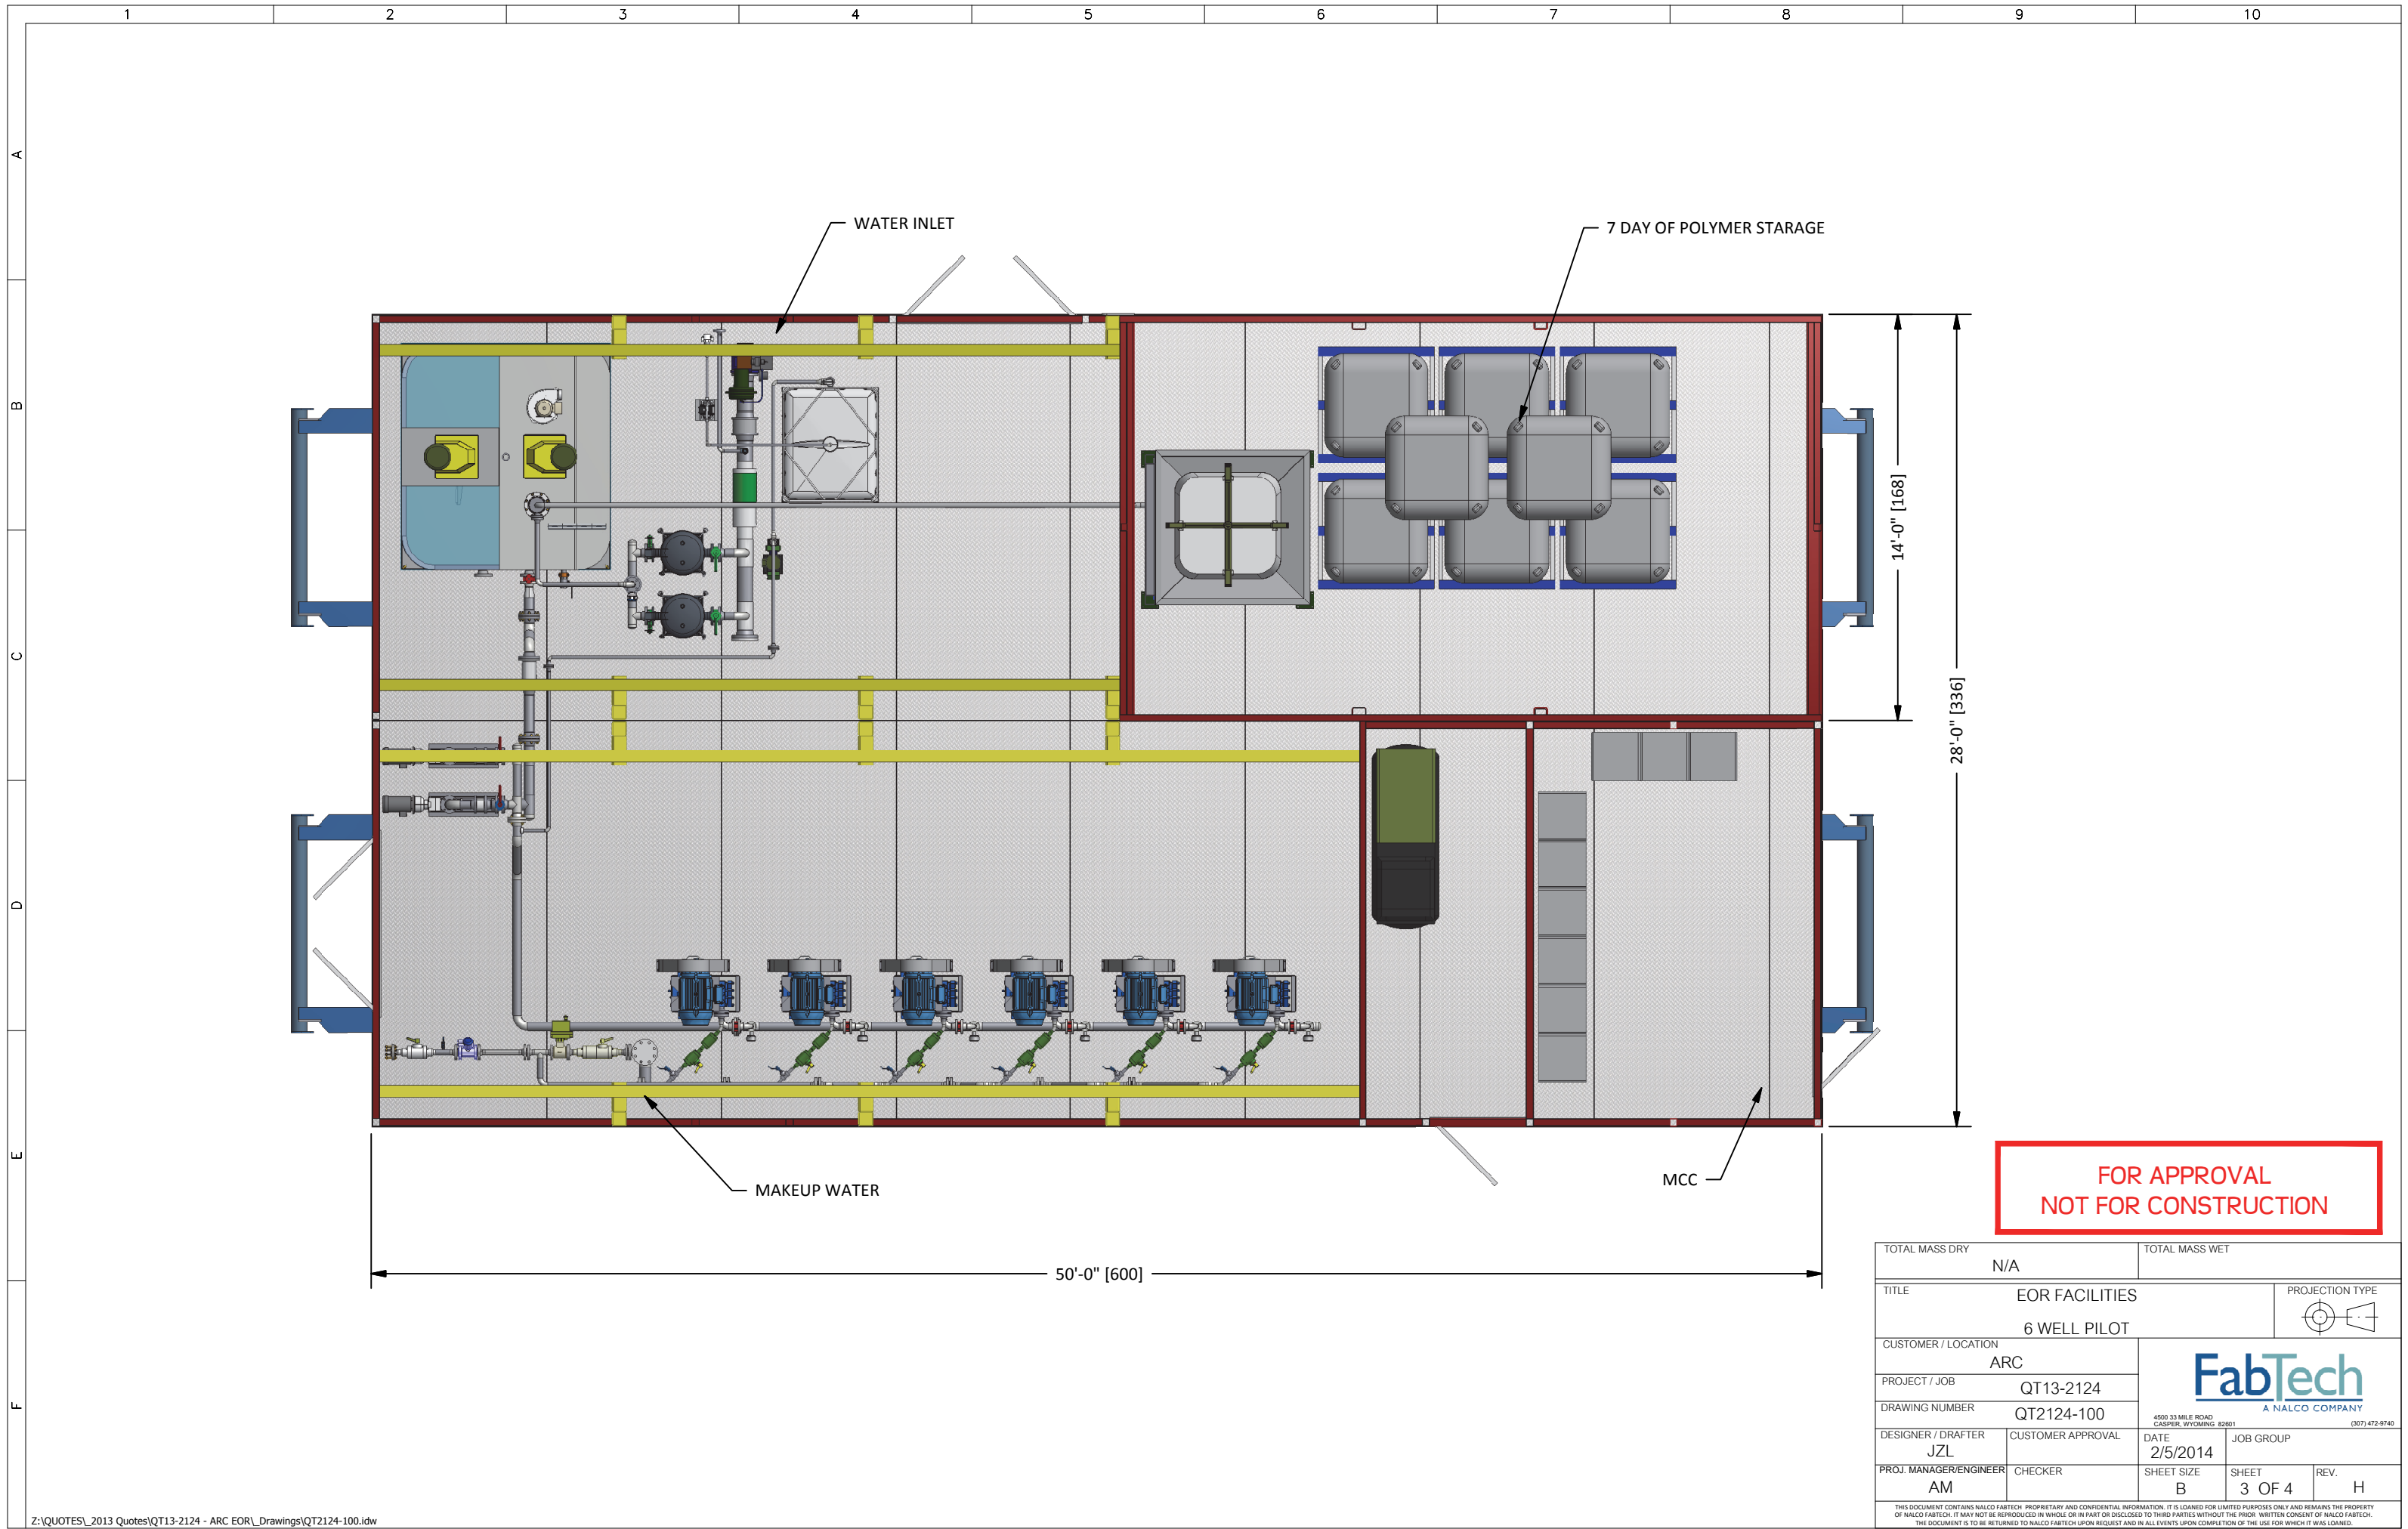


FOR APPROVAL  
NOT FOR CONSTRUCTION
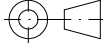
|   |                   |   |   |            |           |
|---|-------------------|---|---|------------|-----------|
| TOTAL MASS DRY   |                   | TOTAL MASS WET   |   |            |           |
| N/A   |                   |   |   |            |           |
| TITLE   |                   | PROJECTION TYPE   |   |            |           |
| EOR FACILITIES   |                   |                                                                                      |   |            |           |
| 6 WELL PILOT   |                   |   |   |            |           |
| CUSTOMER / LOCATION   |                   |   |   |            |           |
| ARC   |                   |   |   |            |           |
| PROJECT / JOB   |                   |   |   |            |           |
| QT13-2124   |                   |   |   |            |           |
| DRAWING NUMBER   |                   | <div><div>4500 33 MILE ROAD<br/>CASPER, WYOMING 82401<br/>(307) 472-9740</div></div> |   |            |           |
| QT2124-100   |                   |   |   |            |           |
| DESIGNER / DRAFTER   | CUSTOMER APPROVAL |   |   | DATE       | JOB GROUP |
| JZL   |                   |   |   | 2/5/2014   |           |
| PROJ. MANAGER/ENGINEER   | CHECKER           |   |   | SHEET SIZE | SHEET     |
| AM   |                   |   |   | B          | 3 OF 4    |
|   |                   | REV.   | H |            |           |
| <p>THIS DOCUMENT CONTAINS NALCO FABTECH PROPRIETARY AND CONFIDENTIAL INFORMATION. IT IS LOANED FOR LIMITED PURPOSES ONLY AND REMAINS THE PROPERTY OF NALCO FABTECH. IT MAY NOT BE REPRODUCED IN WHOLE OR IN PART OR DISCLOSED TO THIRD PARTIES WITHOUT THE PRIOR WRITTEN CONSENT OF NALCO FABTECH.</p> <p>THE DOCUMENT IS TO BE RETURNED TO NALCO FABTECH UPON REQUEST AND IN ALL EVENTS UPON COMPLETION OF THE USE FOR WHICH IT WAS LOANED.</p> |                   |   |   |            |           |

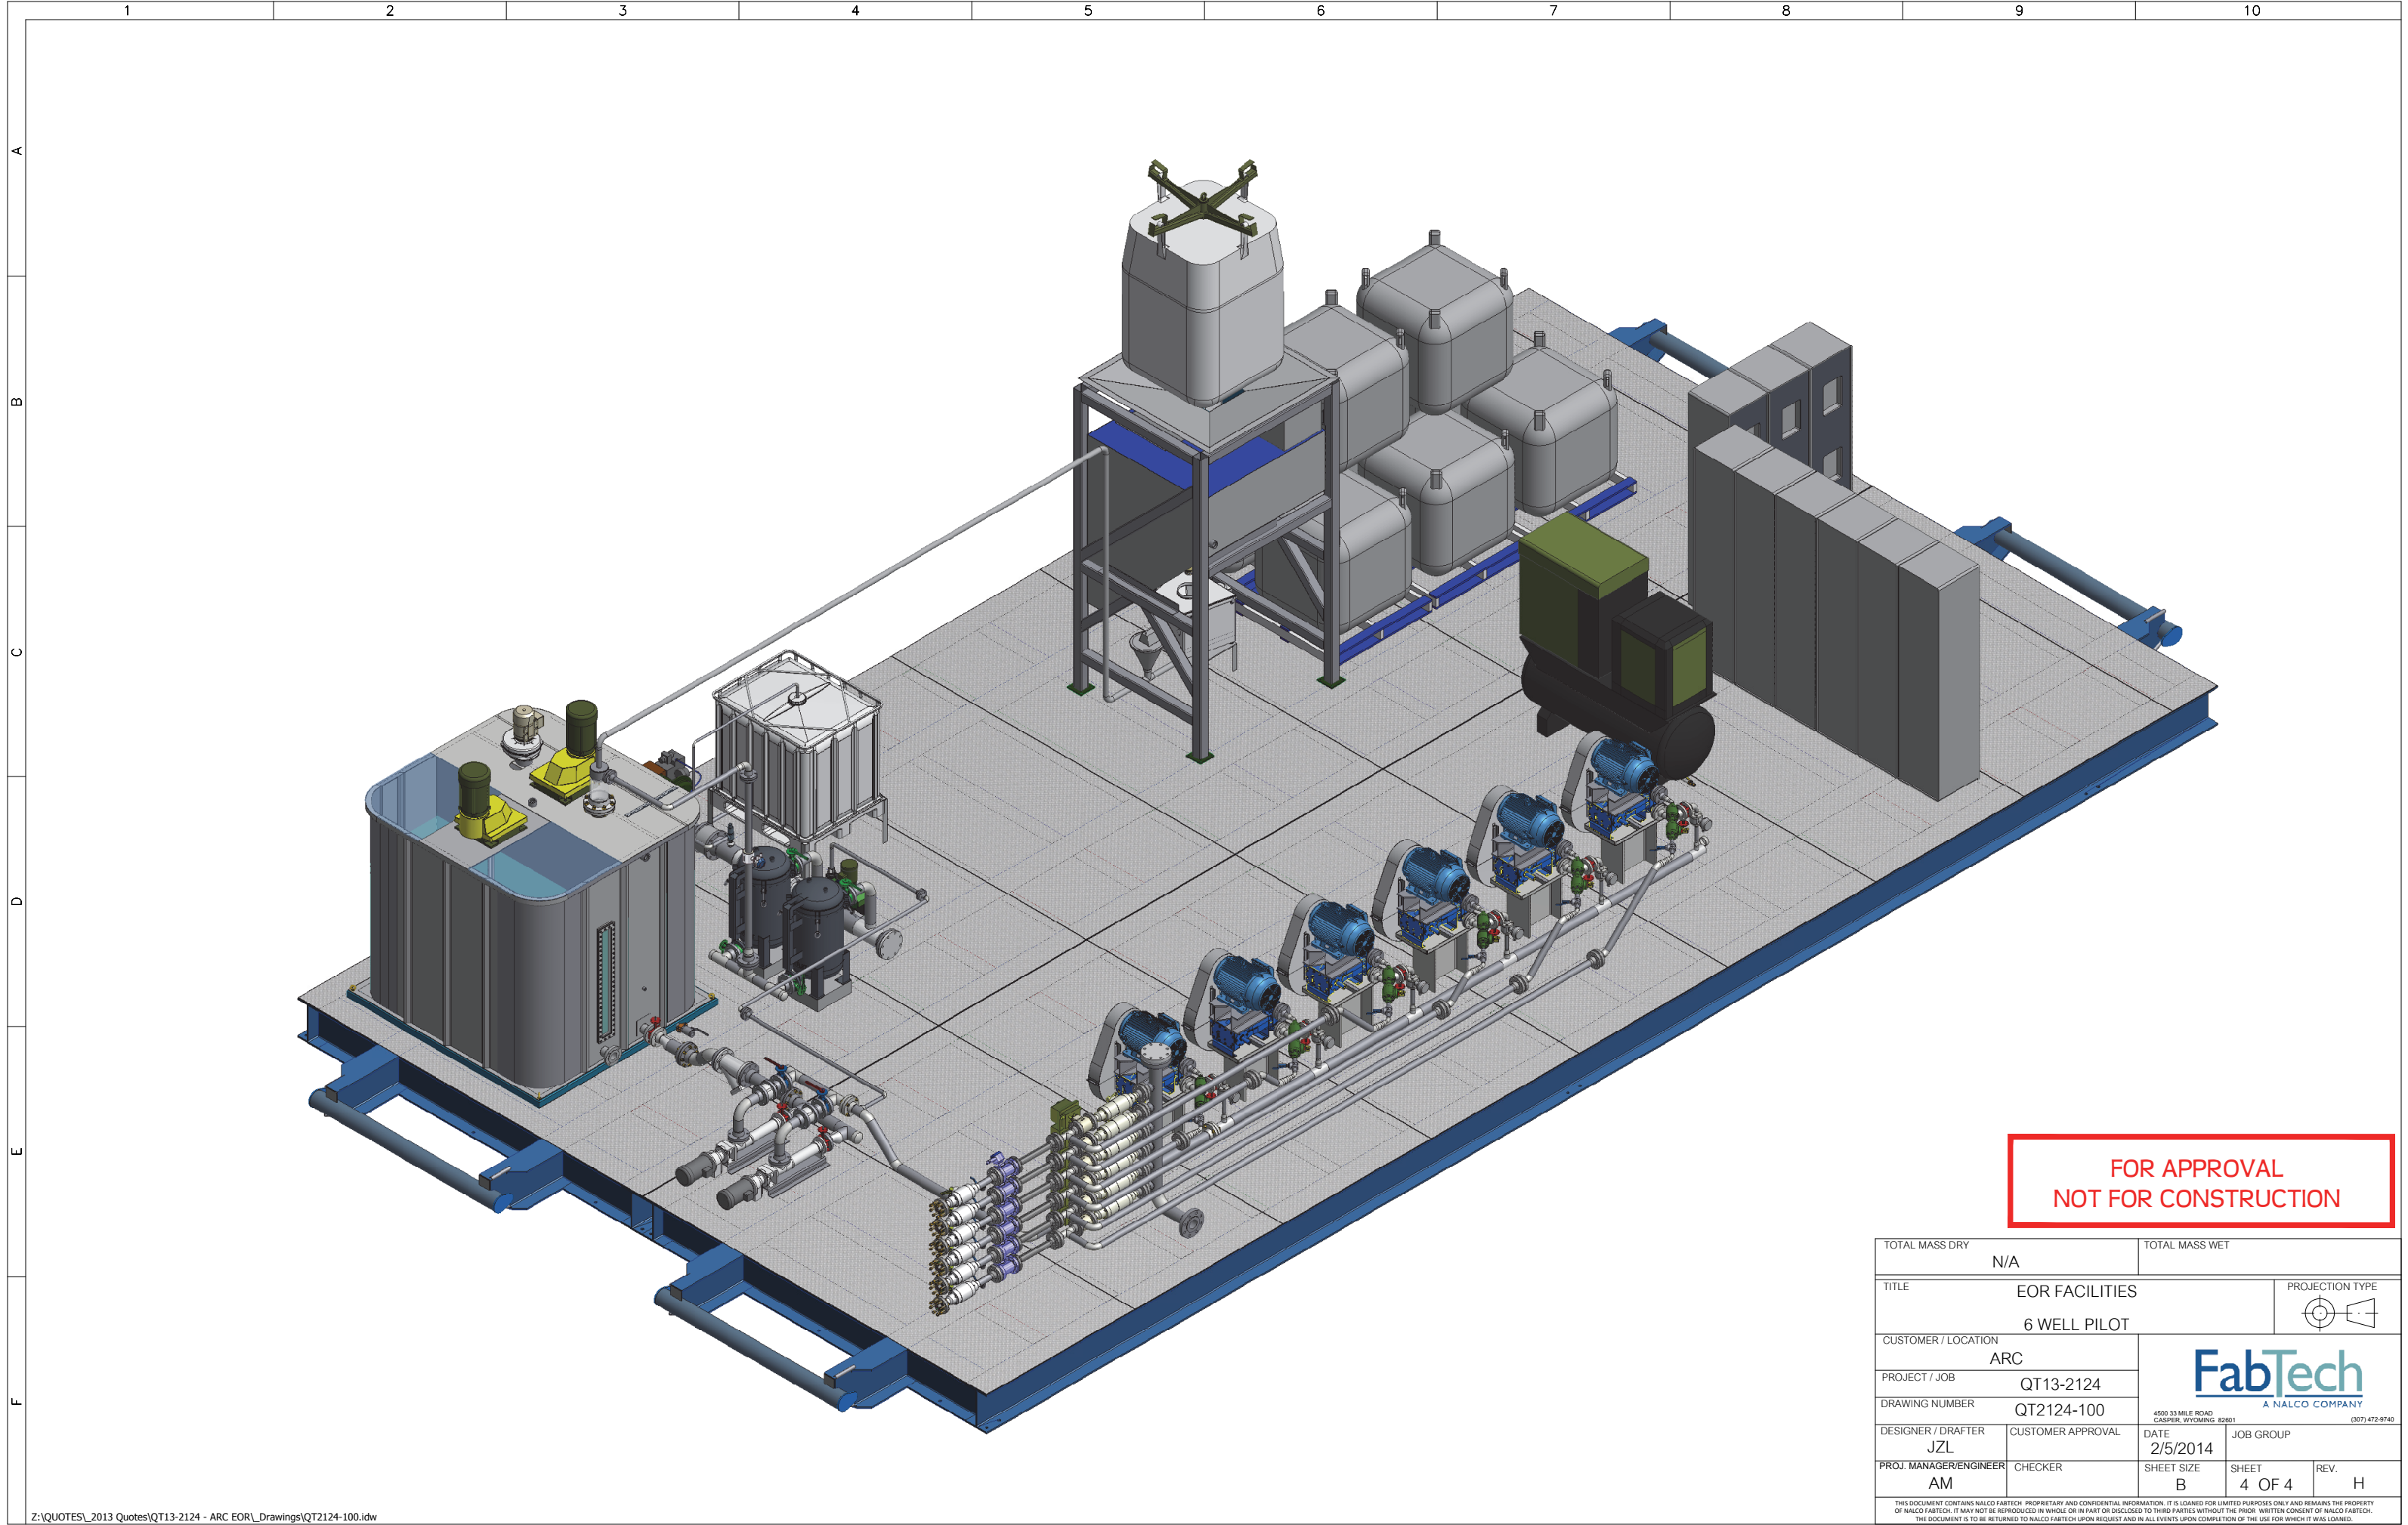

FOR APPROVAL  
NOT FOR CONSTRUCTION
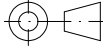
|   |                   |   |           |      |
|---|-------------------|---|-----------|------|
| TOTAL MASS DRY   |                   | TOTAL MASS WET   |           |      |
| N/A   |                   |   |           |      |
| TITLE   |                   | PROJECTION TYPE   |           |      |
| EOR FACILITIES   |                   |   |           |      |
| 6 WELL PILOT   |                   |   |           |      |
| CUSTOMER / LOCATION   |                   | <div><br/>A NALCO COMPANY<br/><br/>4500 33 MILE ROAD<br/>CASPER, WYOMING 82401<br/>(307) 472-9740</div> |           |      |
| ARC   |                   |   |           |      |
| PROJECT / JOB   |                   |   |           |      |
| QT13-2124   |                   |   |           |      |
| DRAWING NUMBER   |                   |   |           |      |
| QT2124-100   |                   |   |           |      |
| DESIGNER / DRAFTER   | CUSTOMER APPROVAL | DATE   | JOB GROUP |      |
| JZL   |                   | 2/5/2014   |           |      |
| PROJ. MANAGER/ENGINEER   | CHECKER           | SHEET SIZE   | SHEET     | REV. |
| AM   |                   | B   | 4 OF 4    | H    |
| THIS DOCUMENT CONTAINS NALCO FABTECH PROPRIETARY AND CONFIDENTIAL INFORMATION. IT IS LOANED FOR LIMITED PURPOSES ONLY AND REMAINS THE PROPERTY OF NALCO FABTECH. IT MAY NOT BE REPRODUCED IN WHOLE OR IN PART OR DISCLOSED TO THIRD PARTIES WITHOUT THE PRIOR WRITTEN CONSENT OF NALCO FABTECH. THE DOCUMENT IS TO BE RETURNED TO NALCO FABTECH UPON REQUEST AND IN ALL EVENTS UPON COMPLETION OF THE USE FOR WHICH IT WAS LOANED. |                   |   |           |      |