



THIS DRAWING IS THE PROPERTY OF E & M OILFIELD SERVICES LTD. AND MAY NOT BE REPRODUCED WITHOUT THEIR WRITTEN CONSENT

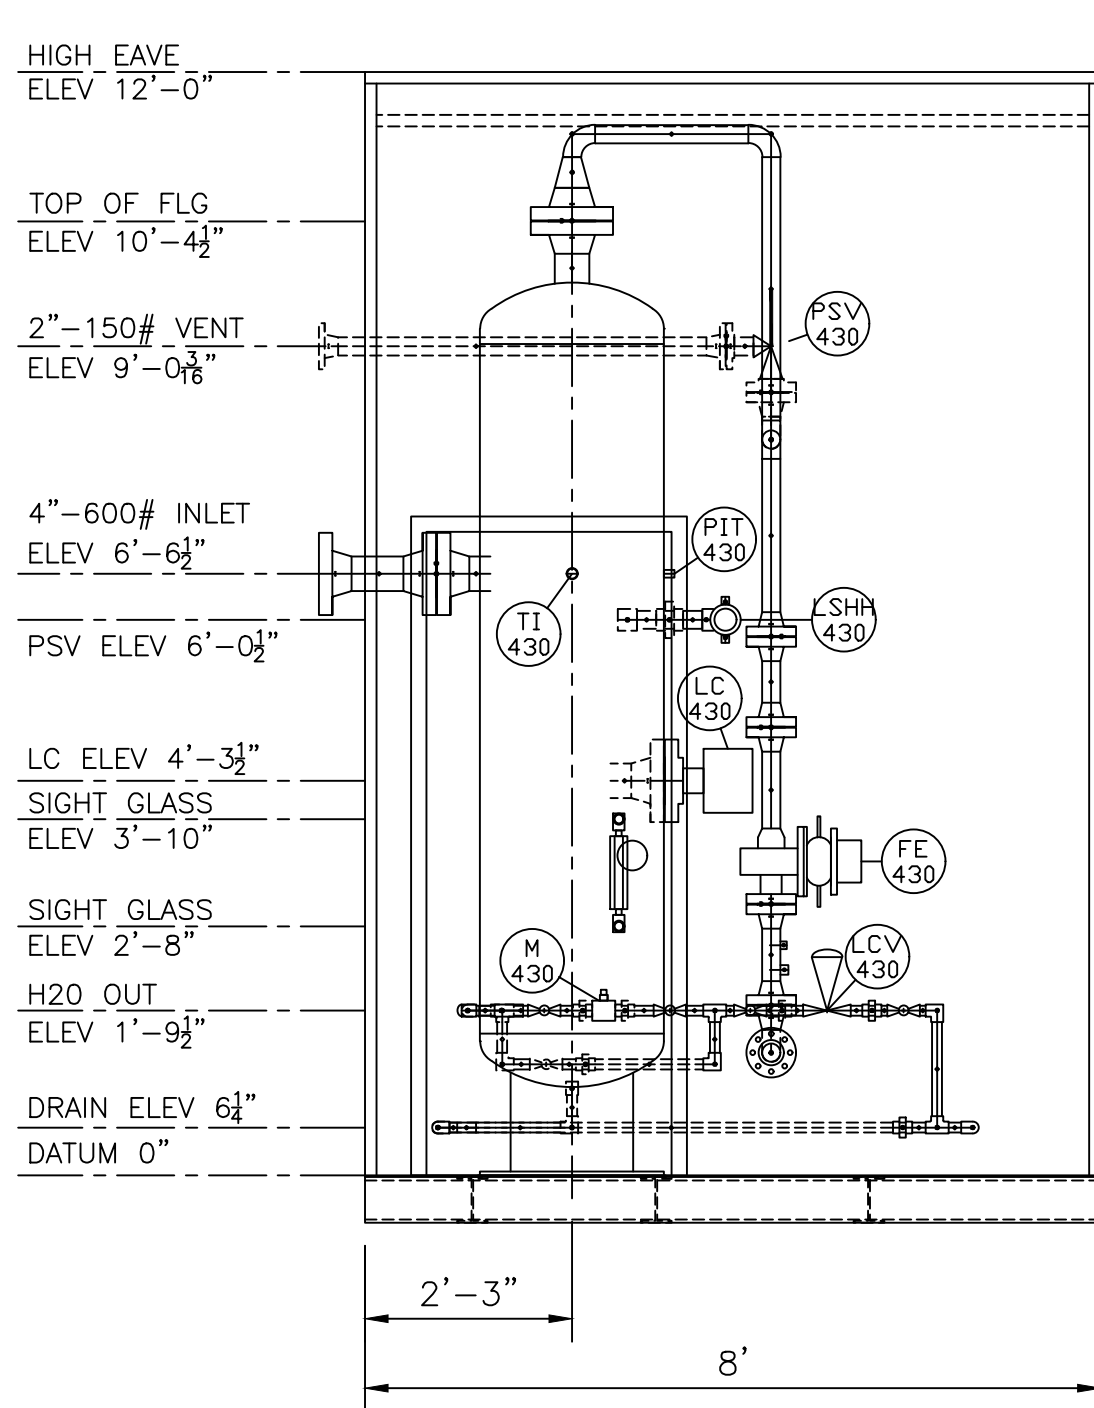

FRONT VIEW

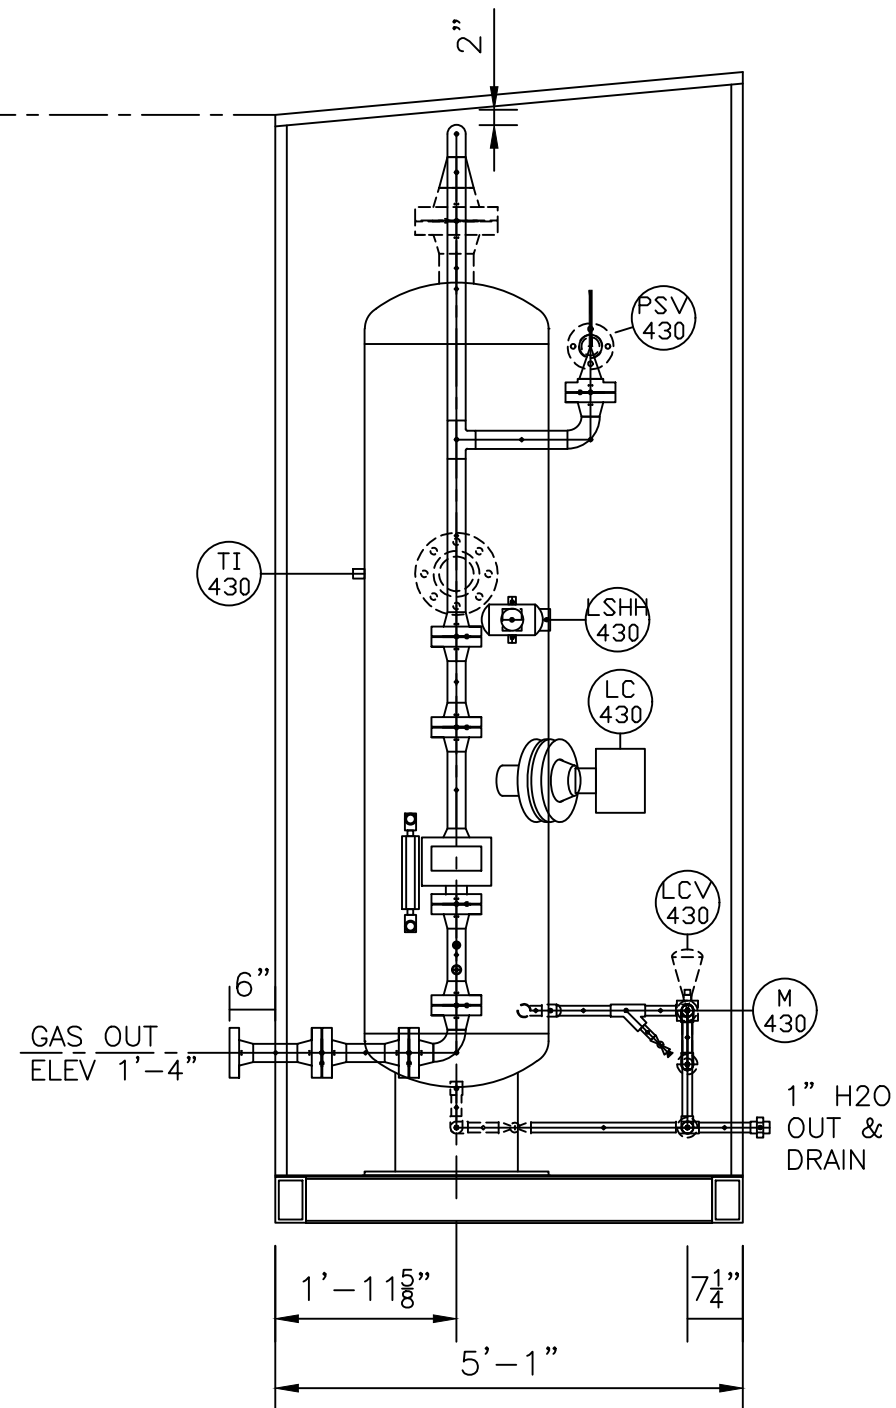

SIDE VIEW

- NOTE:
1. ALL FITTINGS ARE LOW TEMP.
 2. 1" WATER OUTLET IS ALL NPT SCH.80 A333 PIPE, 3M FITTINGS & VALVES LOW TEMP.

NO.	REVISION	BY		DATE	
		CHK'D.	APP'D.		
A	ISSUED FOR APPROVAL	JM		14-01-25	
B	ISSUED FOR REVIEW	EJ		12-02-25	
C	ADDED Y-STRAINER	JM		13-02-25	
D	ISSUED FOR CONSTRUCTION	EJ		13-02-25	

E & M OILFIELD
SERVICES LTD.
Box 9019
SYLVAN LAKE, AB T4S 1S6
T> 403 887 4515
C> 403 588 4515
EMAIL: email@platinum.ca

	BY		DATE
	DRAWN	CHECKED	
	JM	EJ	14-01-25
		EJ	14-01-25
		EJ	14-01-25
SCALE: 1"=1'-0"			

CUSTOMER:		FUELLED	
		24" SWEET LOW TEMP. SEPARATOR	
		7'-6" S/S x 24" DIA	
		PIPING ELEVATION	
DWG NO.:		FUEL-0325-ELEV	
		SH NO.:	1
		REV NO.:	0