


THIS DRAWING IS THE PROPERTY OF E & M OILFIELD SERVICES LTD. AND MAY NOT BE REPRODUCED WITHOUT THEIR WRITTEN CONSENT

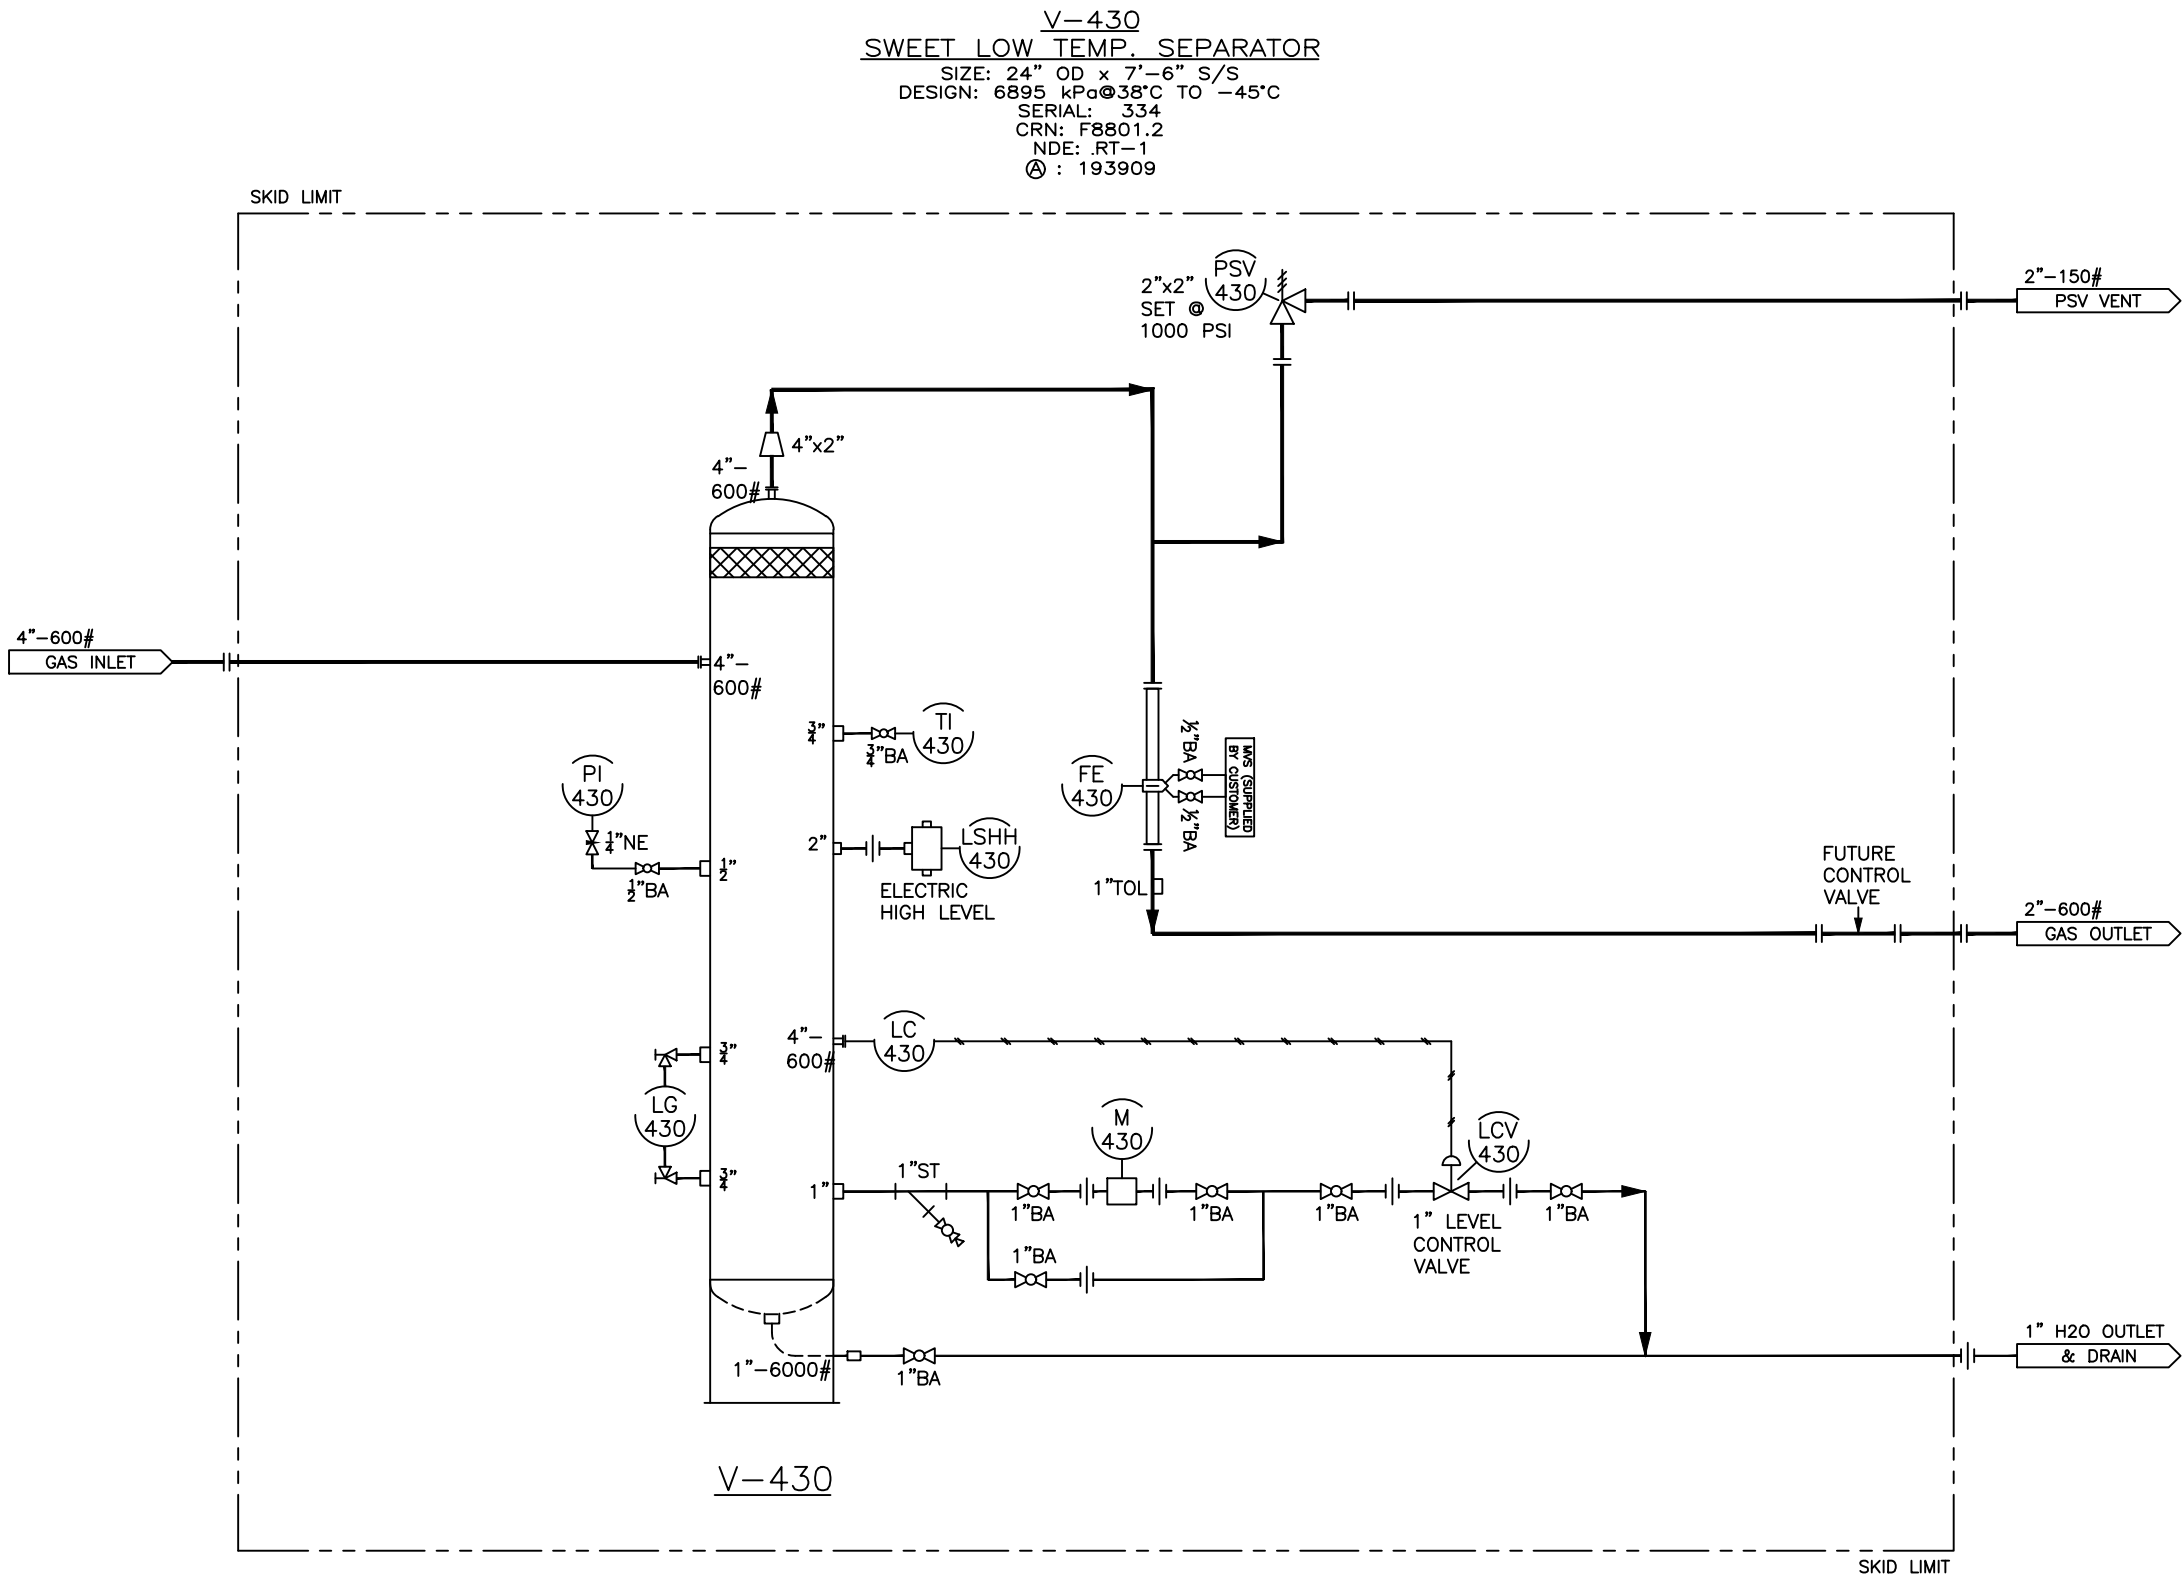

NO.	REVISION	BY	DATE
		CHK'D.	APP'D.
A	ISSUED FOR APPROVAL	JM	04-02-25
B	ISSUED FOR REVIEW	EJ	EJ
C	ADDED Y-STRAINER	JM	12-02-25
D	ISSUED FOR CONSTRUCTION	EJ	EJ
		JM	13-02-25
		EJ	EJ

E & M OILFIELD SERVICES LTD. Box 9019 SYLVAN LAKE, AB T4S 1S6 T> 403 887 4515 C> 403 588 4515 EMAIL: email@platinum.ca				CUSTOMER: FUELLED			
		BY	DATE	24" SWEET LOW TEMP. SEPARATOR, 7'-6" S/S PID			
	DRAWN	JM	04-02-25				
	CHECKED	EJ	04-02-25				
	APPROVED	EJ	04-02-25				
	SCALE: NTS			DWG NO.:	FUEL-0325-PID	SH NO.: 1	REV NO. 0