


THIS DRAWING IS THE PROPERTY OF E & M OILFIELD SERVICES LTD. AND MAY NOT BE REPRODUCED WITHOUT THEIR WRITTEN CONSENT

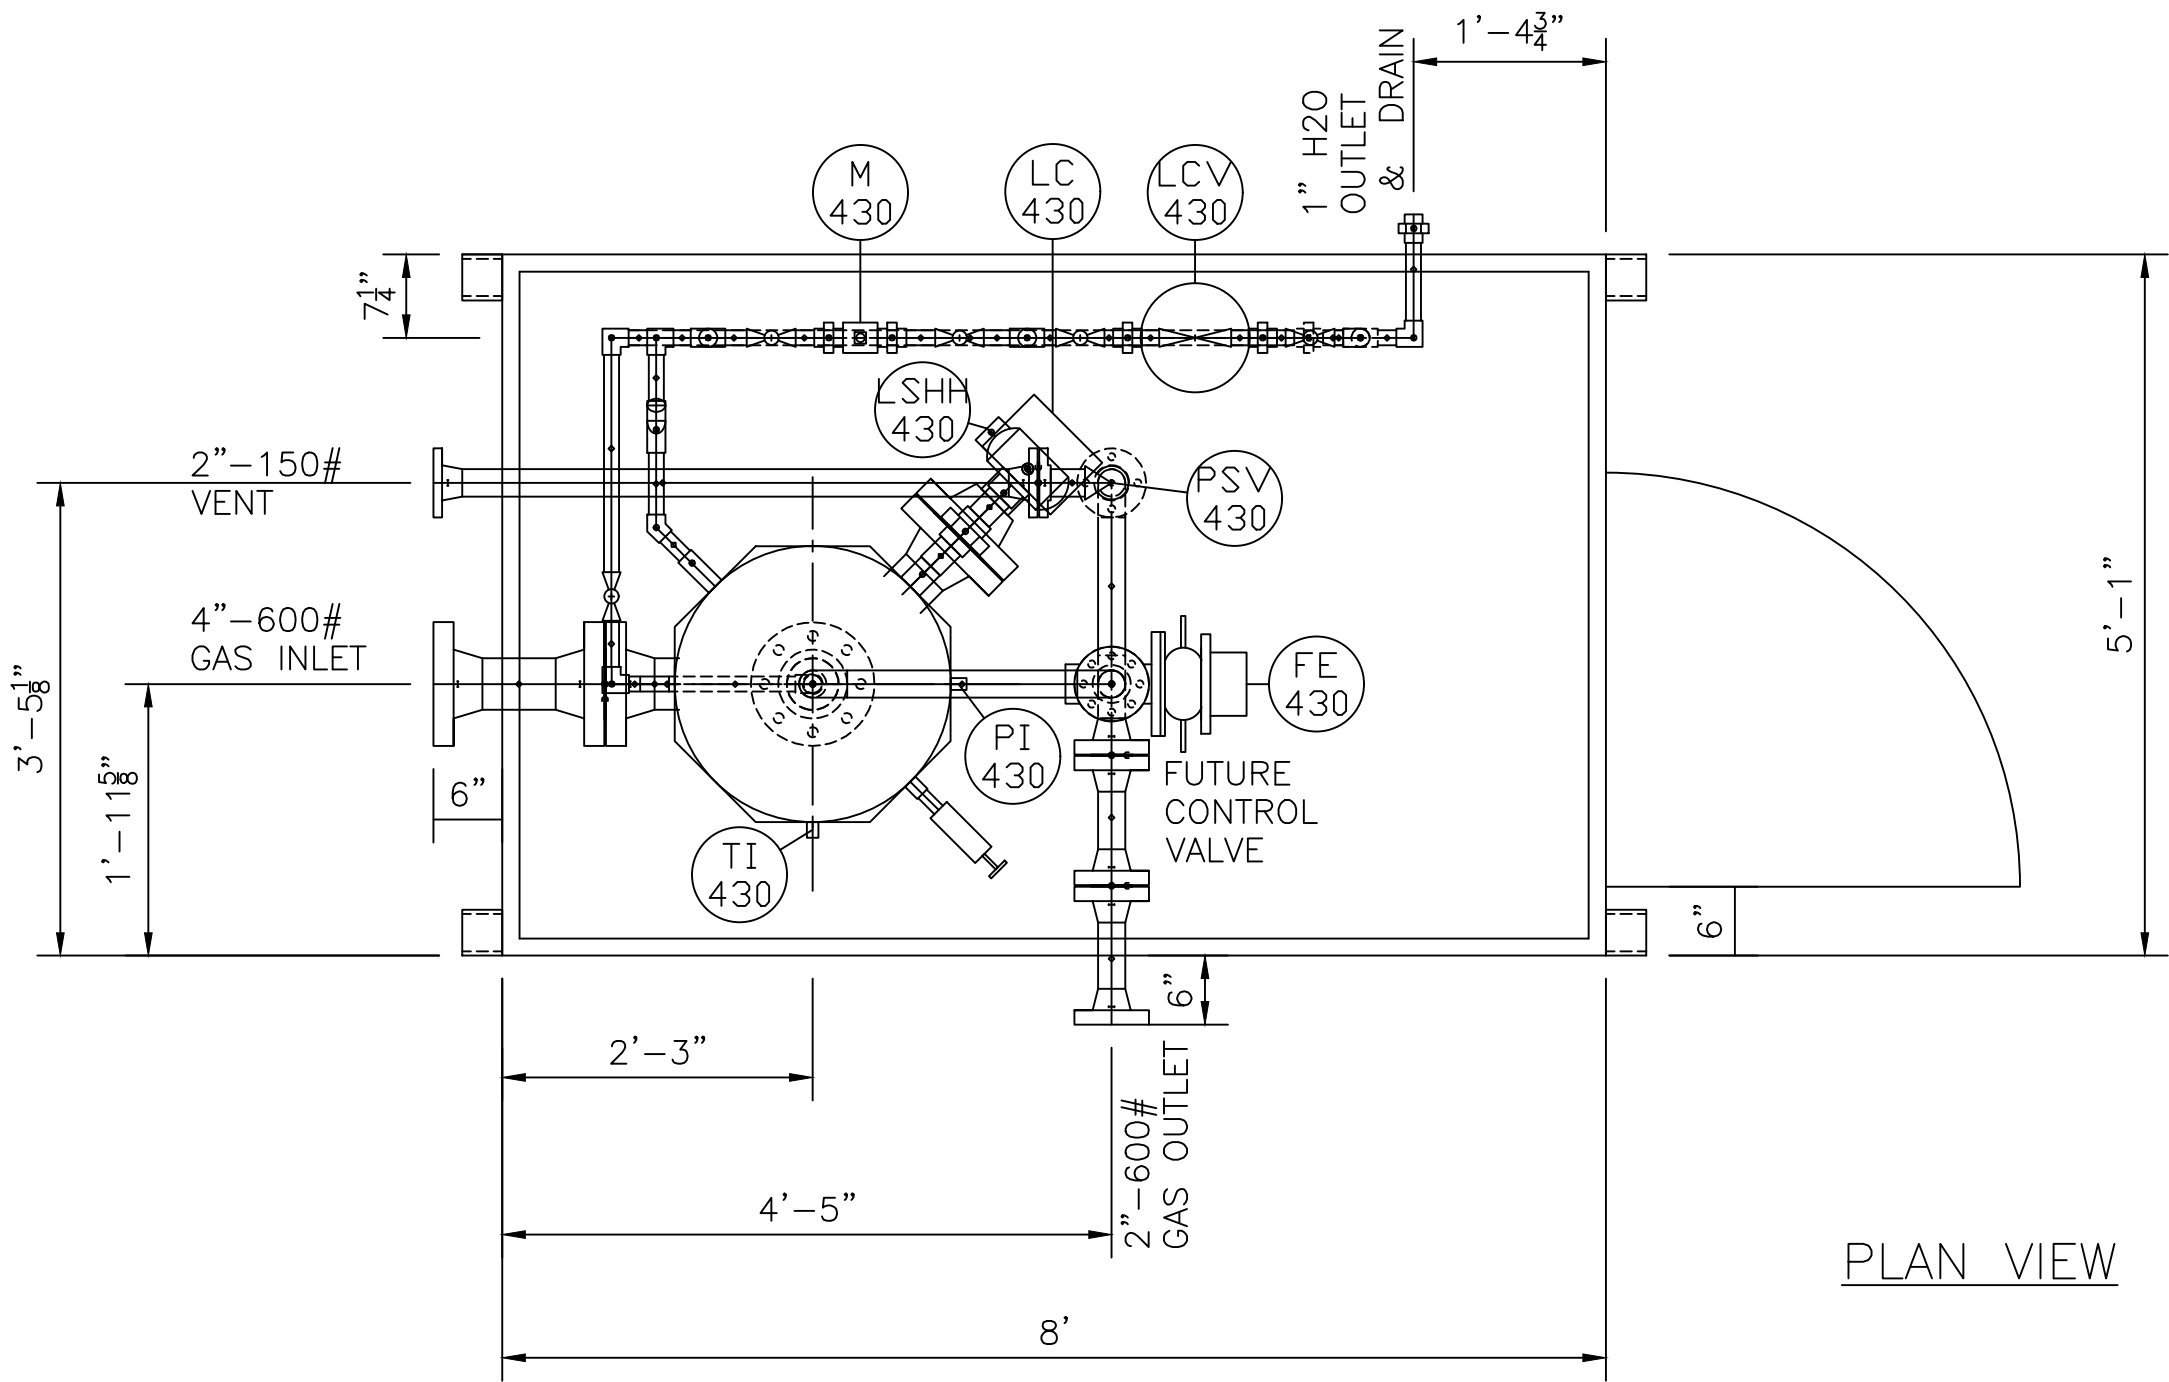

PLAN VIEW

NO.	REVISION	BY		DATE	
		CH'D.	APP'D.		
A	ISSUED FOR APPROVAL	JM		03-02-25	
B	ISSUED FOR REVIEW	EJ		12-02-25	
C	ADDED Y-STRAINER	JM		13-02-25	
D	ISSUED FOR CONSTRUCTION	EJ		13-02-25	

E & M OILFIELD
SERVICES LTD.
Box 9019
SYLVAN LAKE, AB T4S 1S6
T> 403 887 4515
C> 403 588 4515
EMAIL: emoil@platinum.ca

	BY	DATE
DRAWN	JM	03-02-25
CHECKED	EJ	03-02-25
APPROVED	EJ	03-02-25
SCALE: 1 1/2"=1'-0"		

CUSTOMER:			FUELLED		
			24" SWEET LOW TEMP. SEPARATOR		
			7'-6" S/S x 24" DIA		
			PLAN VIEW		
DWG NO.:			FUEL-0325-PLAN		
			SH NO.:	1	REV NO. 0