


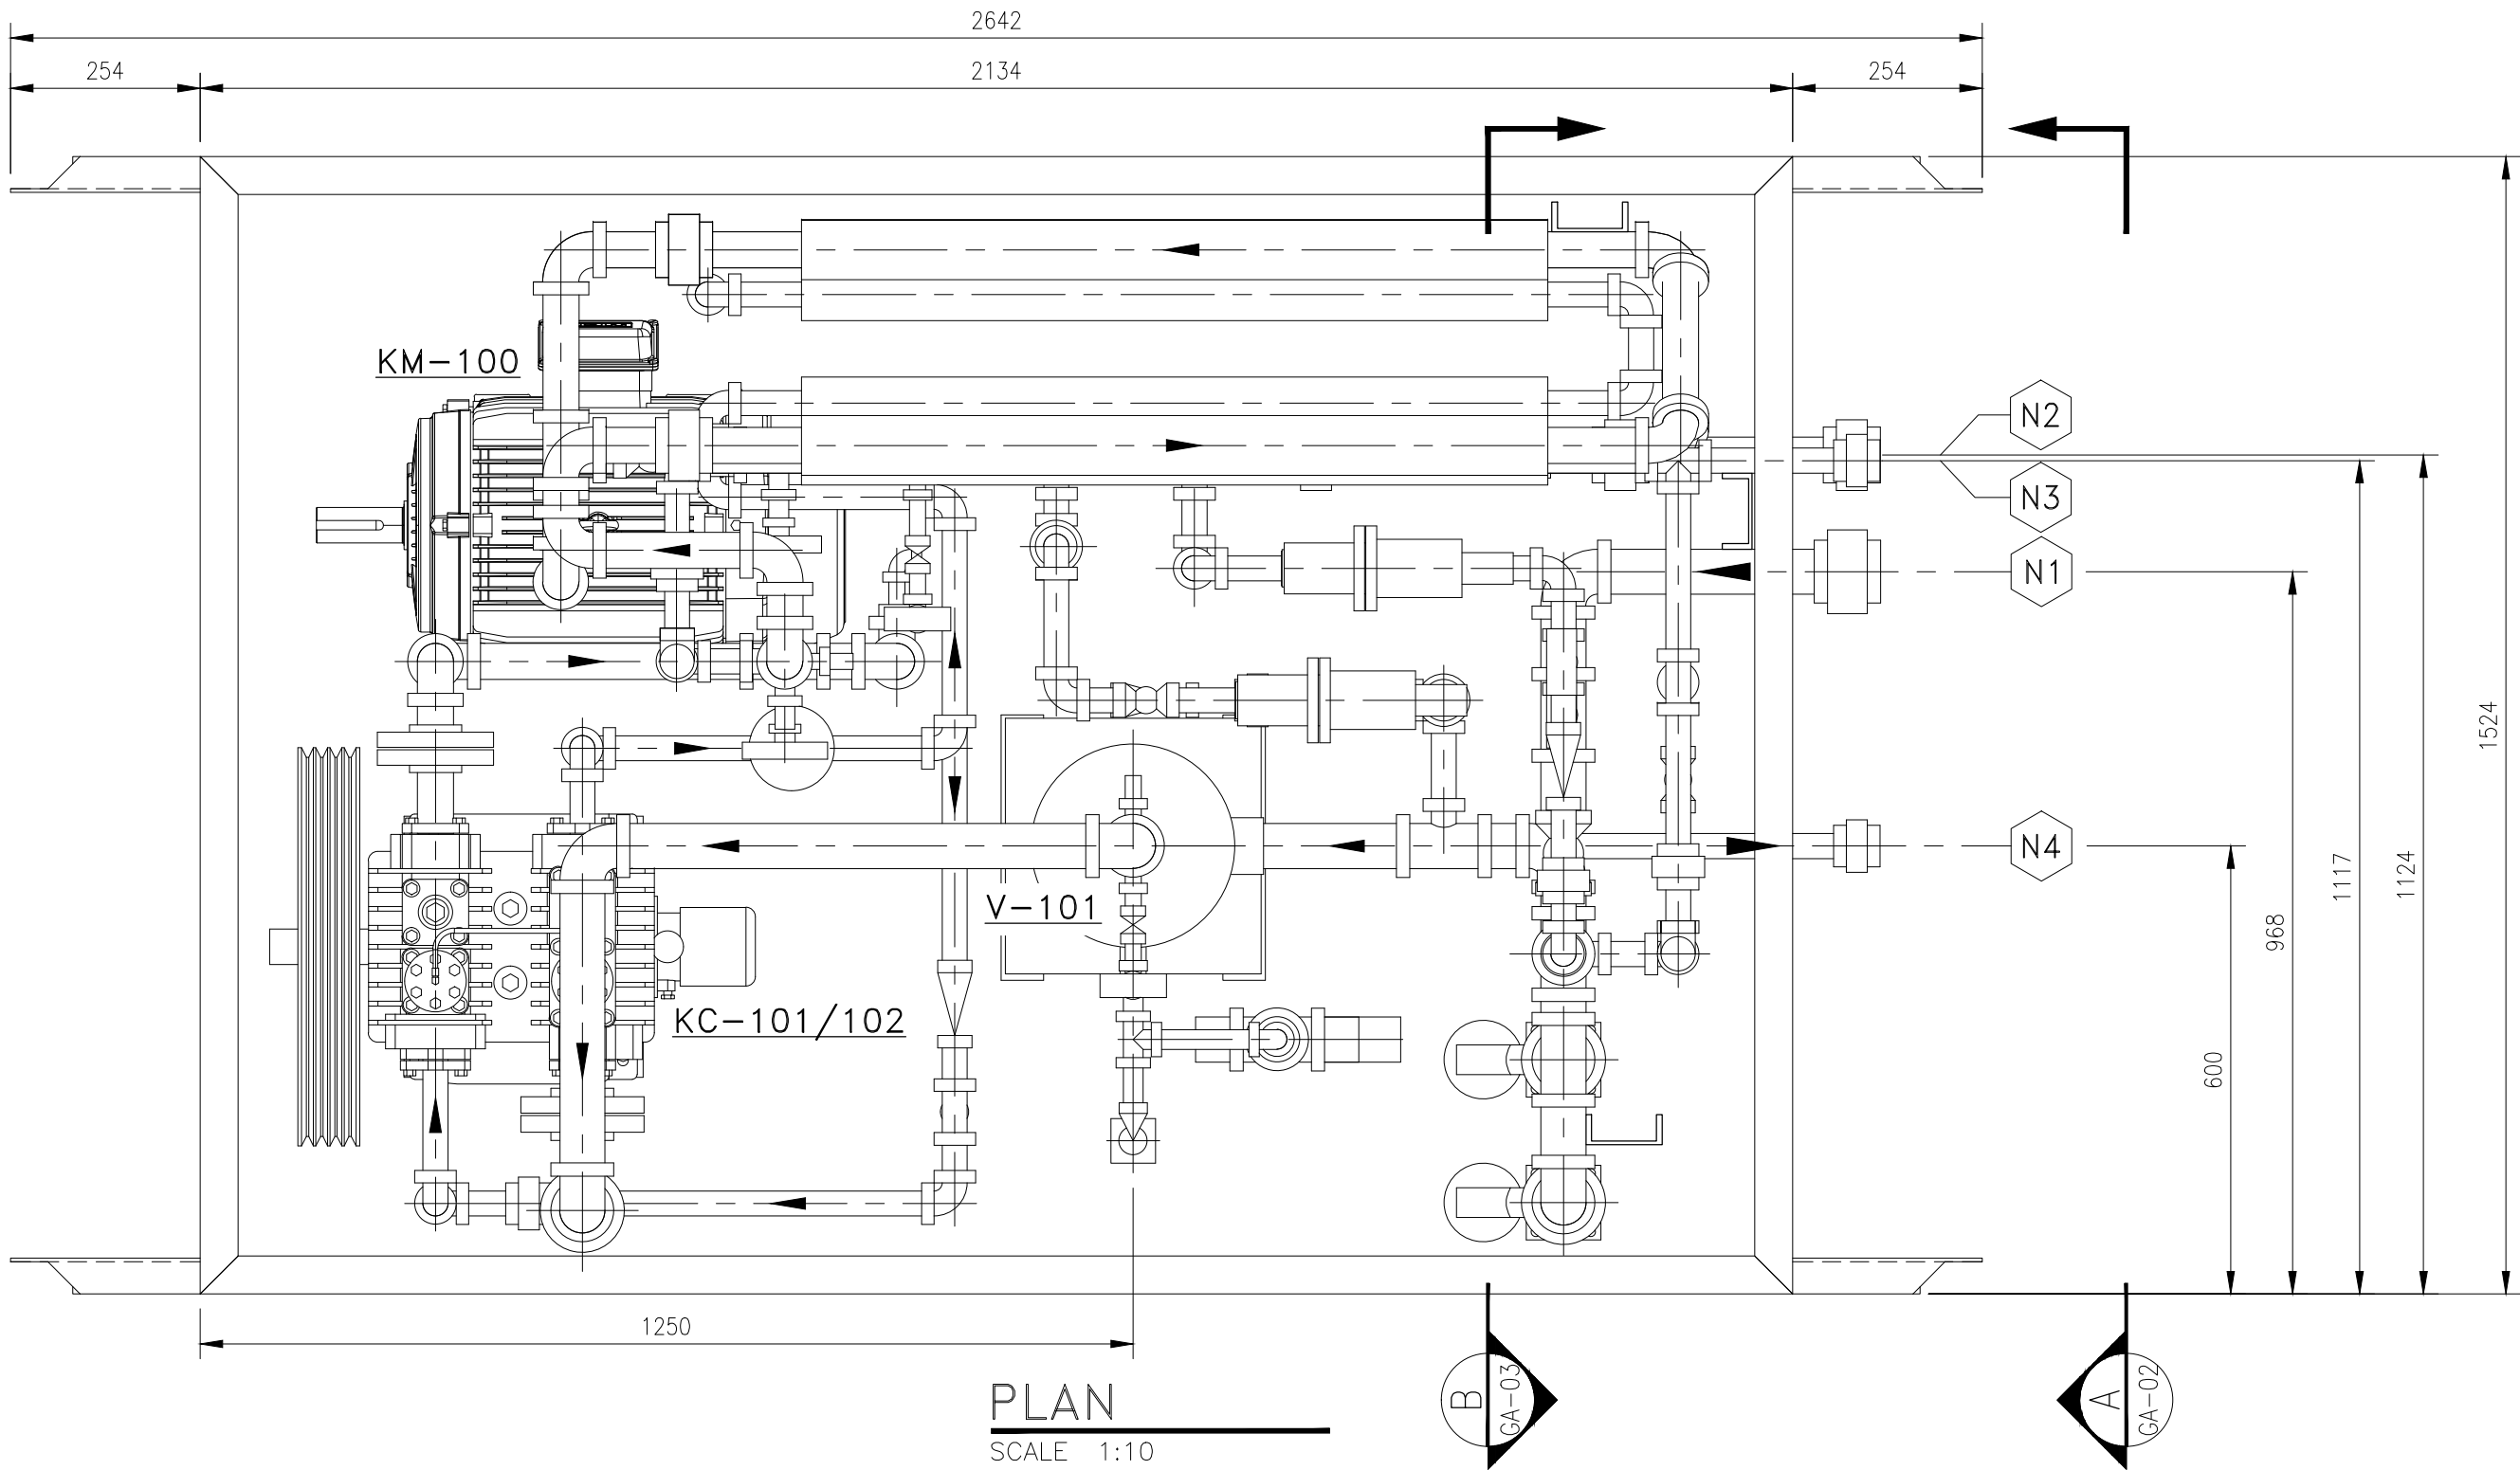

PLAN

SCALE 1:10

CUSTOMER CONNECTIONS							REVISIONS	IRONLINE COMPRESSION					
TAG	DESCRIPTION	SIZE	TYPE	NO.	BY	DATE	DESCRIPTION						
N1	SUCTION	2"	NPT										
N2	DISCHARGE	1-1/2"	NPT					DRAWN	A.WILSON	30 H.P. COMPRESSOR PACKAGE PIPING G.A.			
N3	HIGH PRESSURE VENT HEADER	1"	NPT					DATE	AUG 20/15				
N4	SCRUBBER DRAIN HEADER	1"	NPT					SCALE	1:10				
N5	—	—	—					CHK'D	G.SCHUSTER	Customer T.B.A.		DWG NO.	REV.
N6	—	—	—	A	ABW	AUG 31/15	REFERENCE FOR UNITS BUILT PRIOR TO SEPT. 1, 2015	APP'D	.			KLR30-99-GA-01	A