
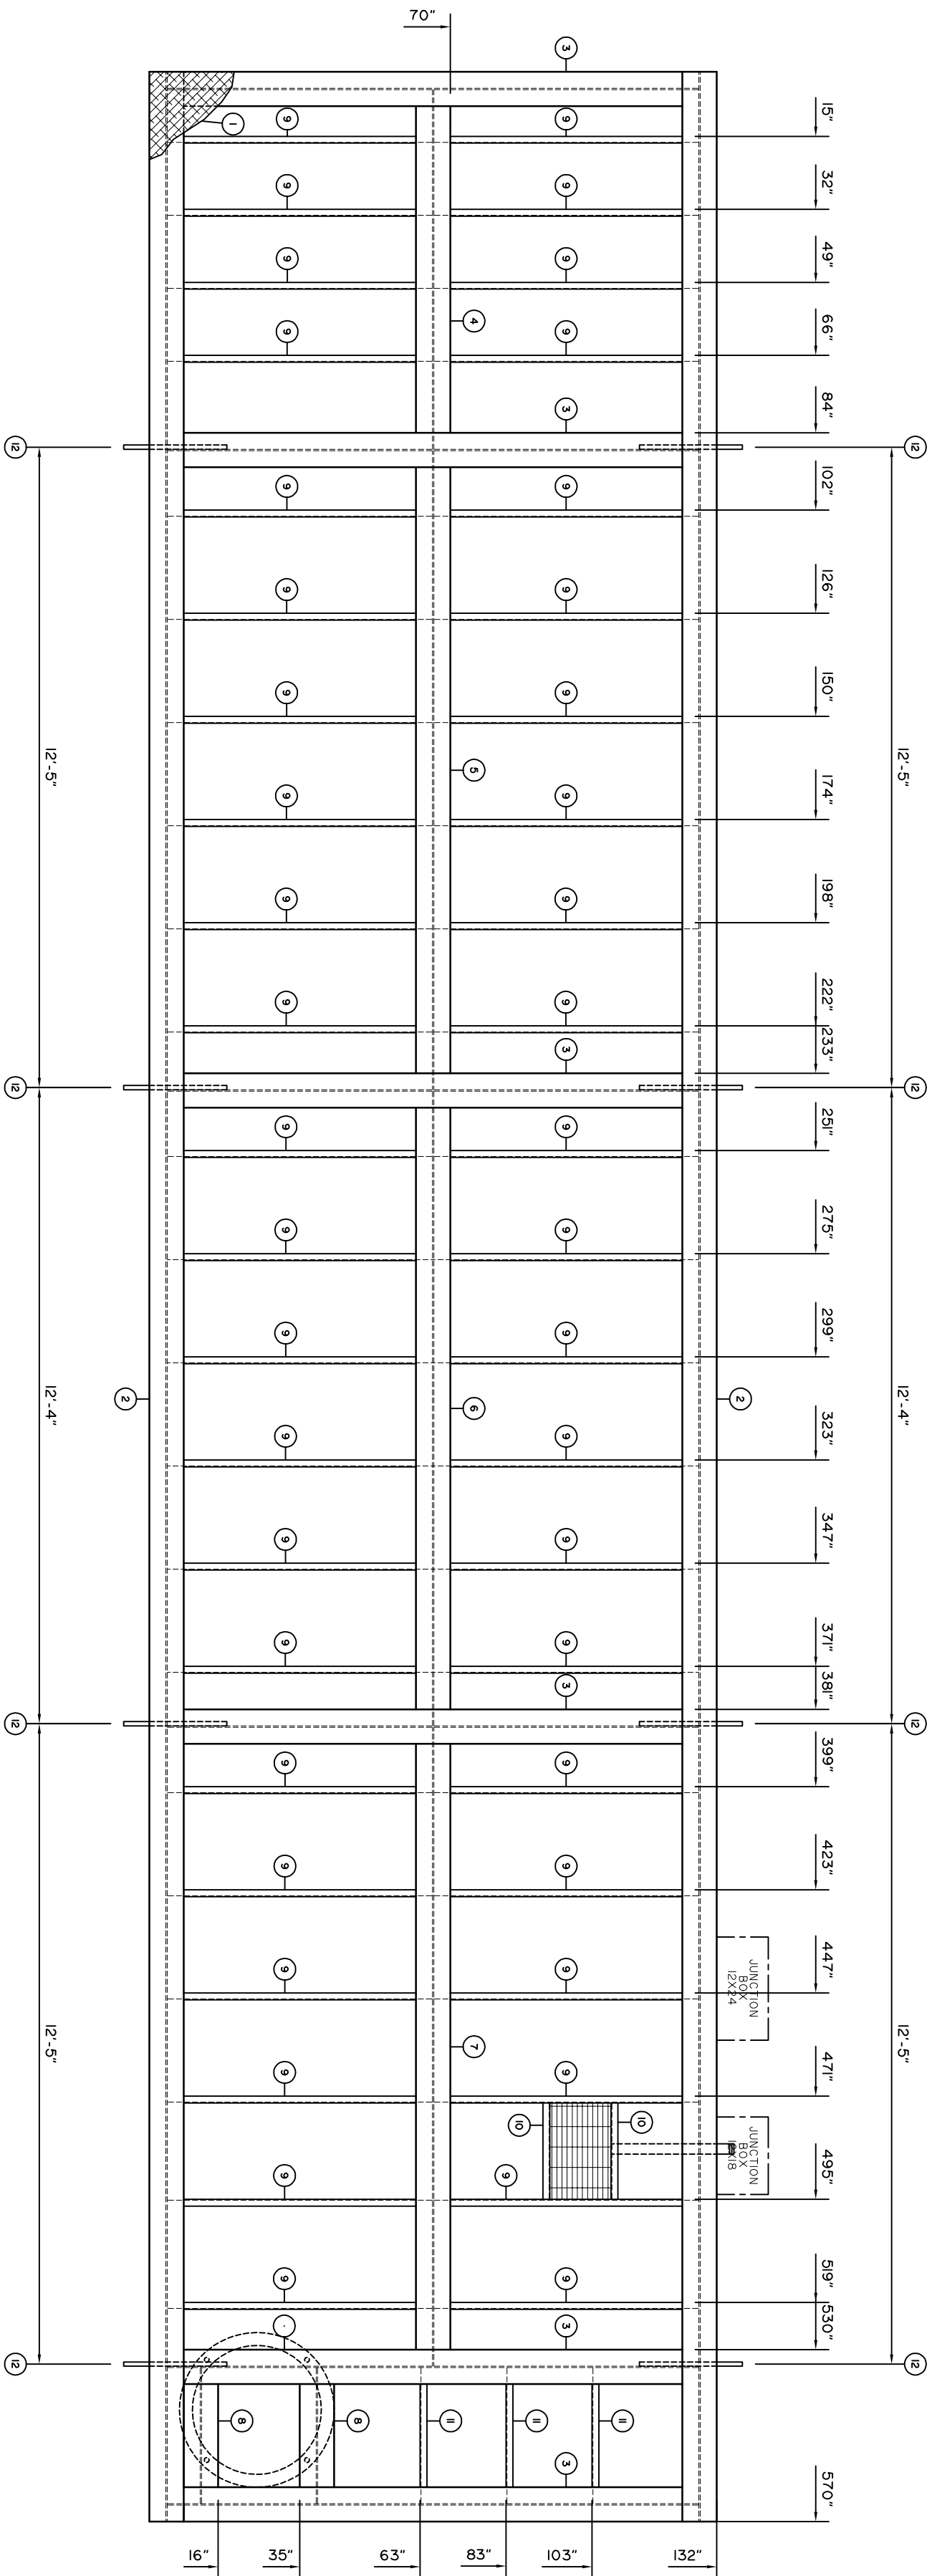
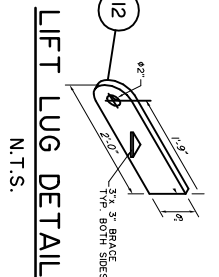
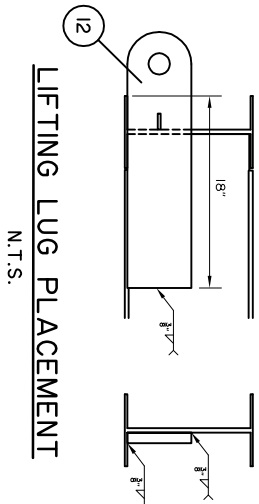
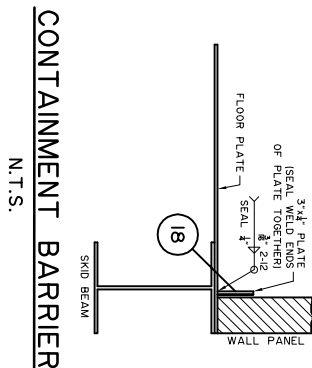
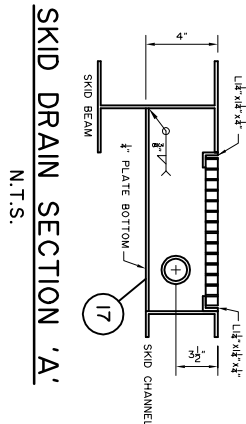


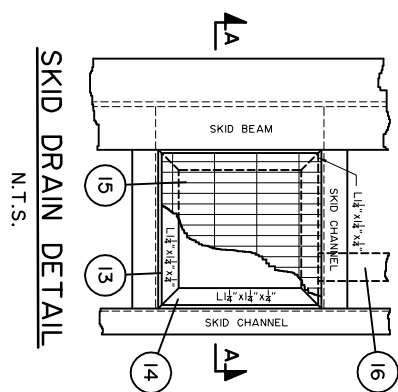

# BILL OF MATERIAL

| ITEM | QTY.     | DESCRIPTION                                            |
|------|----------|--------------------------------------------------------|
| 1    | 501 sqft | FIR PLATE 1/4" A36/44W 11'-0" X 45'-6"                 |
| 2    | 2        | W2 X 45 LB/FT. 350W/50W X 570" LONG                    |
| 3    | 6        | W2 X 45 LB/FT. 350W/50W X 123 11/16" LONG              |
| 4    | 1        | W2 X 45 LB/FT. 350W/50W X 83 11/16" LONG               |
| 5    | 1        | W2 X 45 LB/FT. 350W/50W X 148 11/16" LONG              |
| 6    | 1        | W2 X 45 LB/FT. 350W/50W X 147 11/16" LONG              |
| 7    | 1        | W2 X 45 LB/FT. 350W/50W X 148 11/16" LONG              |
| 8    | 2        | W2 X 45 LB/FT. 350W/50W X 31 11/16" LONG               |
| 9    | 44       | STD CHANNEL C4 X 5.4 LB/FT X 61 11/16" LONG 350W/50W   |
| 10   | 2        | STD CHANNEL C4 X 5.4 LB/FT X 22 7/16" LONG 350W/50W    |
| 11   | 3        | STD CHANNEL C4 X 5.4 LB/FT X 31 11/16" LONG 350W/50W   |
| 12   | 8        | LIFT LUG - PLATE 1" X 6" A36/44W X 24" LONG SEE DETAIL |
| 13   | 2        | ANGLE L1250" X 1250" X 1/4" X 22 7/16" LONG A36/44W    |
| 14   | 2        | ANGLE L1250" X 1250" X 1/4" X 14 1/4" LONG A36/44W     |
| 15   | 1        | U BAR GRATING 1" X 3/16" CS                            |
| 16   | 1        | PPE 2" SCH 80 (0.281) SA1068 X 28 5/8" LONG            |
| 17   | 1        | PIPE 2" SCH 80 (0.281) SA1068 X 14 1/4" A36/44W        |
| 18   | 113      | FLAT 1/4" X 3" A36/44W                                 |
| 19   |          |                                                        |
| 20   |          |                                                        |

- NOTES:
- SKID WEIGHT APPROXIMATELY 17,000 POUNDS
  - INSTALL FLAT BAR AT 3 1/2" IN FROM BUILDING EDGE
  - SKID TO HAVE 3" INSULATION
  - SEE BROWLEY INTERNAL DRAWING "BMS-SKID-FAB: SKID WELDING SPECS" FOR FURTHER WELDING AND COPING DETAILS
  - WELDING TO CONFORM TO CSA W59
  - SKID DESIGNED FOR 181 EIGHT POINT LIFT ONLY

|      |    |    |    |                     |    |       |         |   |   |
|------|----|----|----|---------------------|----|-------|---------|---|---|
| △    | .  | .  | .  | .                   | .  | .     | .       | . | . |
| △    | .  | .  | .  | .                   | .  | .     | .       | . | . |
| △    | 10 | 20 | 14 | ISSUED FOR APPROVAL | BU | BU    | .       | . | . |
| REV. | MM | DD | YY | DESCRIPTION         | BY | CHK'D | SIG'N'D |   |   |
| No.  |    |    |    |                     |    |       |         |   |   |

PROJECT: DILLY CREEK WELLSITE  
SEPARATOR PACKAGE (Z-250)  
LSD: d-37-H/94-0-8

W.O. No.: 35024  
DRAWN BY: BU SYL YSKI  
DATE: 10/20/14

REV. No.: A  
SCALE: 3/8" = 1'-0"  
DATE: 10/20/14

CAD No.: 35024-SKID