


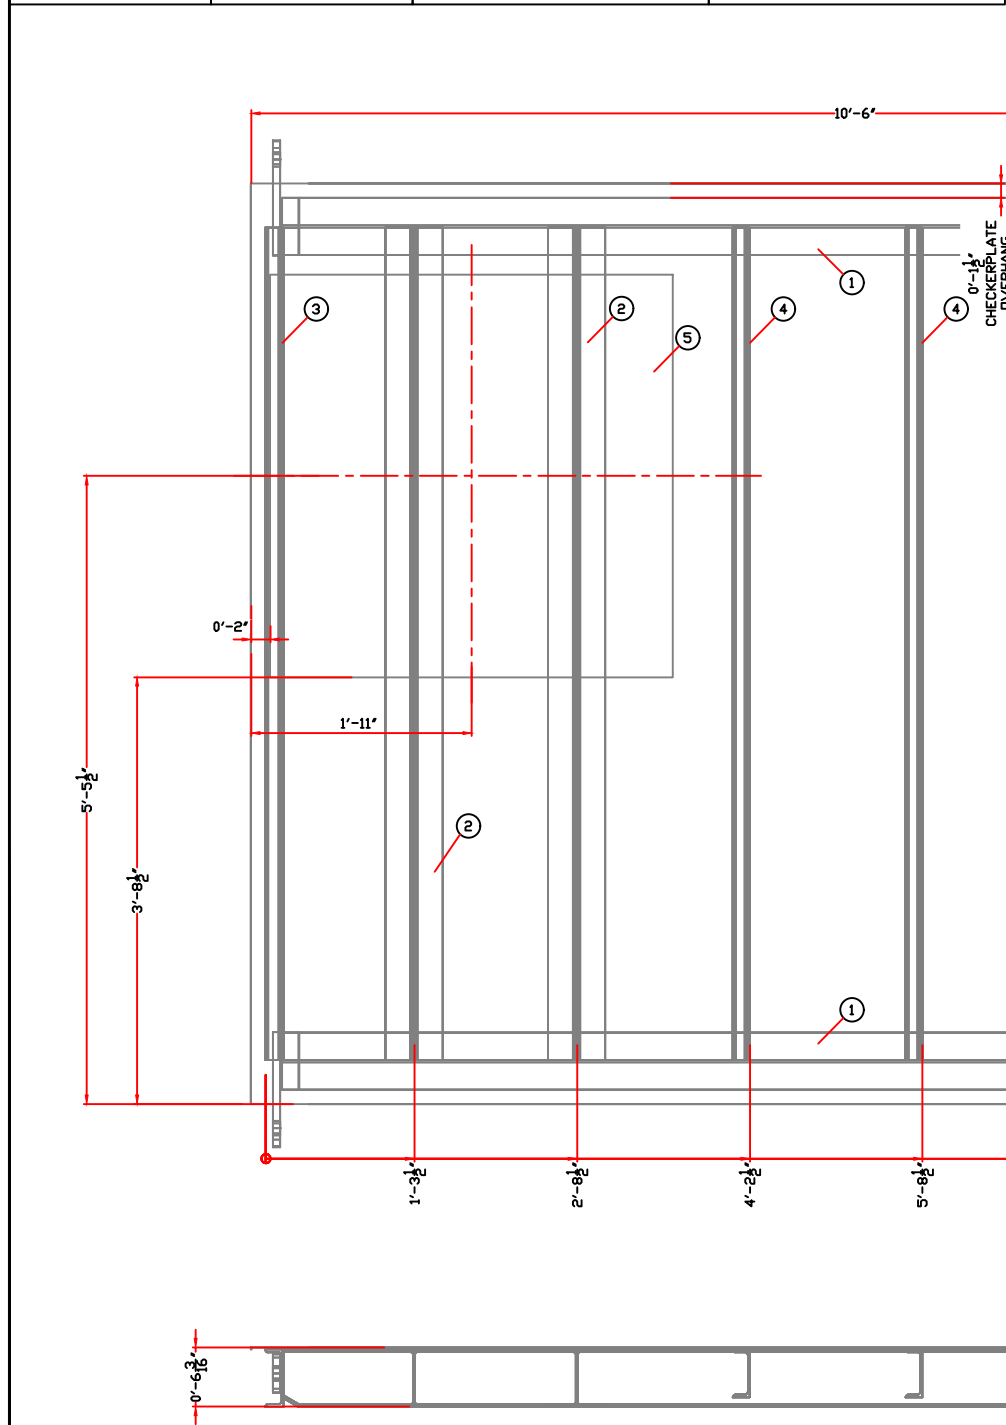

SHOWN WITHOUT
CHECKERPLATE



1. STRUCTURAL STEEL SHALL CONFORM TO CSA GC40.21 FOR GENERAL REQUIREMENTS AND QUALITY
2. ALL STRUCTURAL BOLTS SHALL BE ASTM A325
3. ALL WELDING SHALL BE TO CSA W59
4. ALL SHARP EDGES AND CORNERS TO BE REMOVED
5. ALL WELDS SHALL BE OF 1/4" CONTINUOUS FILLET UNLESS NOTED OTHERWISE
6. ALL MEMBERS TO BE FLUSH WITH TOP OF STEEL UNLESS NOTED OTHERWISE
7. SKID HAS BEEN DESIGNED FOR LIFT AT EMPTY PACKAGE WEIGHT ONLY

STAMPS & PERMITS												TKS CONTROLS LTD.	DATE 29-11-2023			DOCKOTA EQUIPMENT CORP		
													DESIGNED BY TKS			TITLE		
													DRAWN BY C.TOWERS			36"ID x 10'-0" S/S VERTICAL SEPARATOR 3" INCH GAS OUTLET SKID BASE DRAWING		
													CHECKED BY					
													APPROVED BY		PROJECT NO.			
													SCALE		SHEET NO.			
												NTS		1 OF 1		TKS-#18315 SKID		