



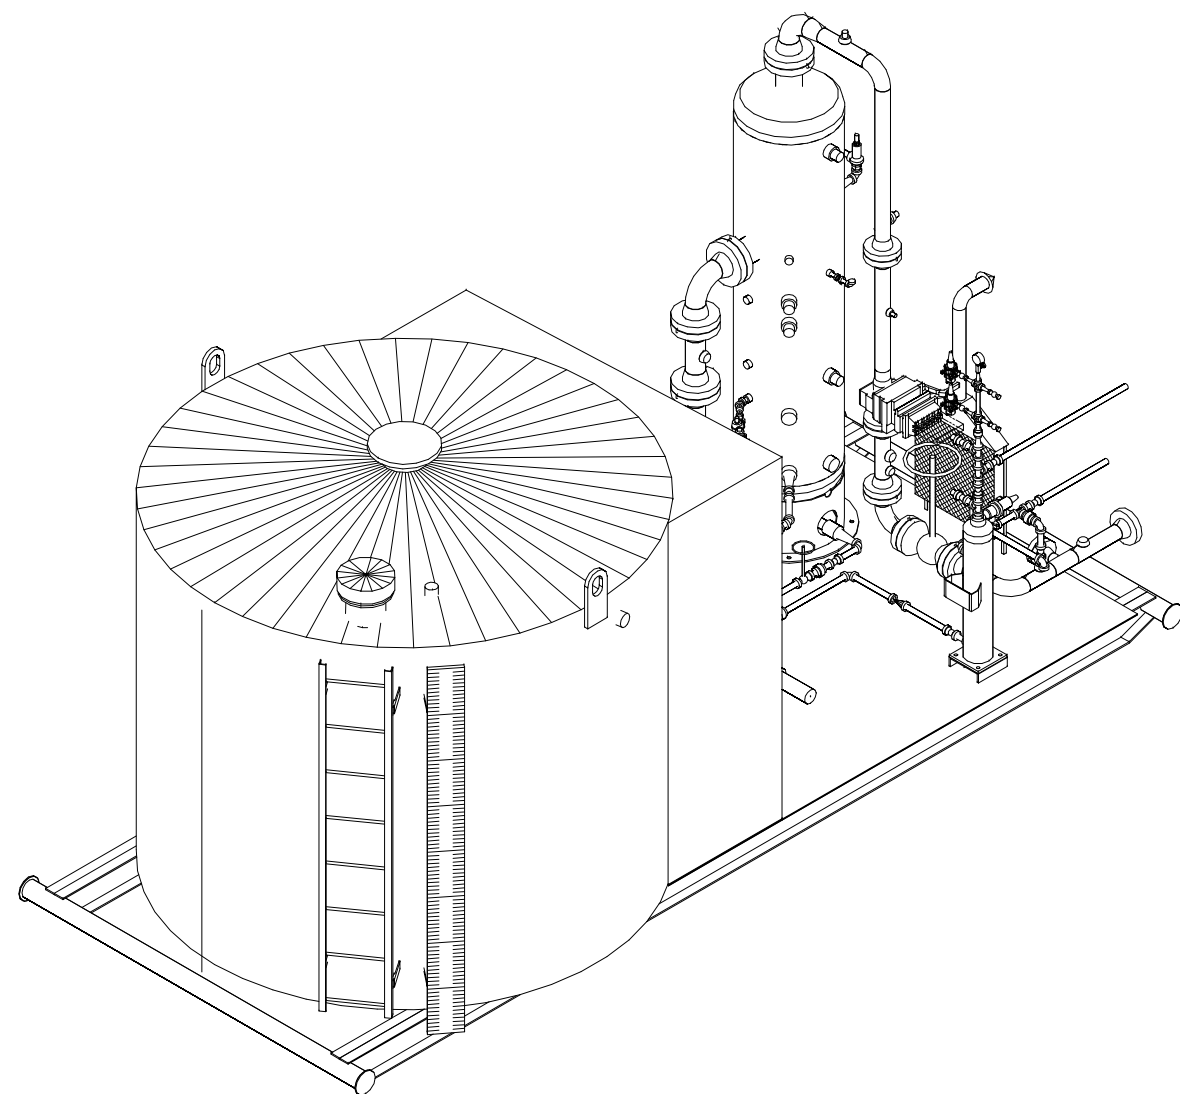

SW ISO VIEW
SCALE 1:40

SCALE 1:40

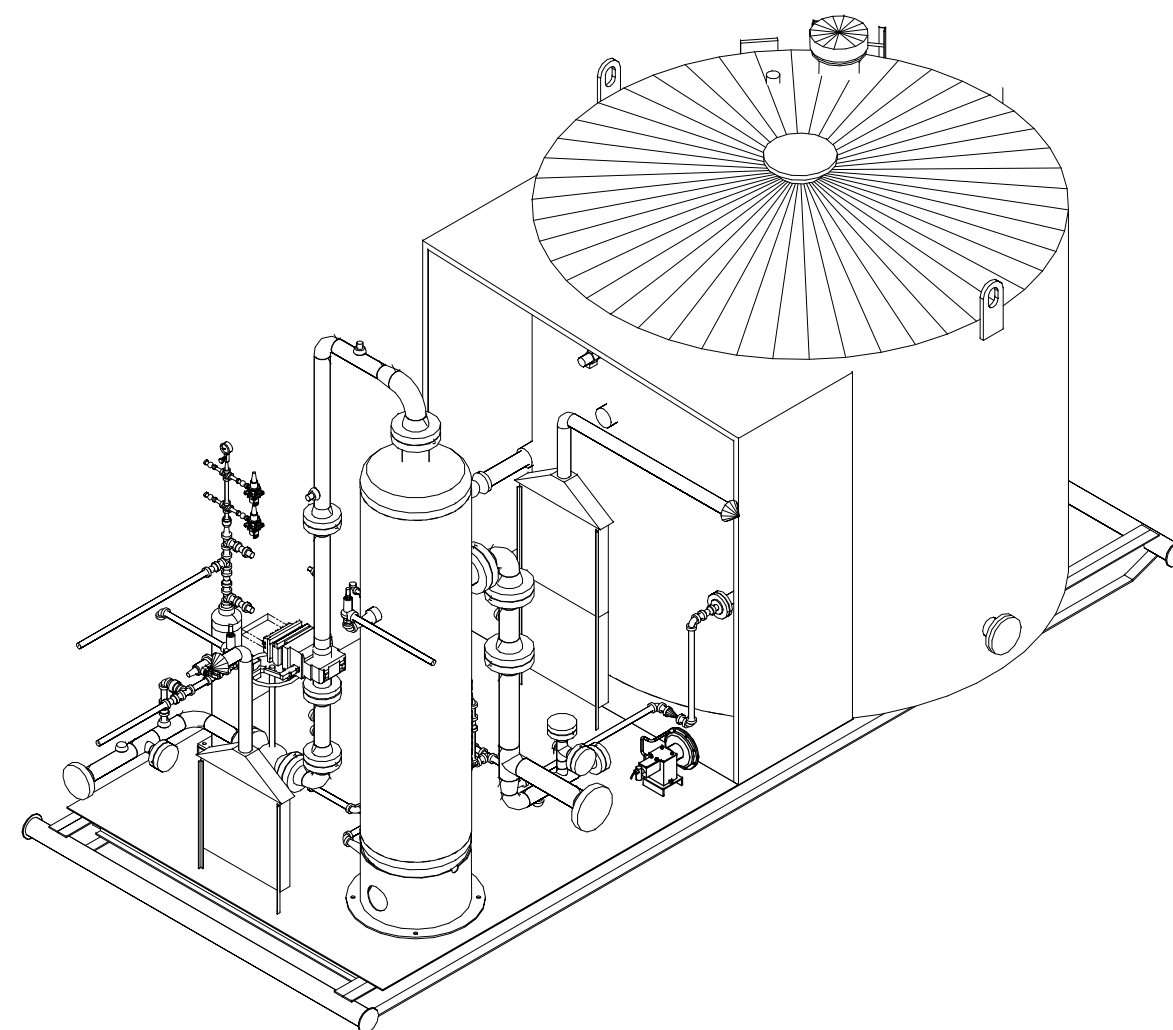

NE ISO VIEW
SCALE 1:40

SCALE 1:40

[illegible]

CLIENT		VAN HAWK	
LSD.		3 PHASE SEPARATOR (24" x 7'-6") DRESSED 3 PHASE	
GENERAL ARRANGEMENT		A523236 (4-1149)	
DATE:	2019-09-27	VAN HAWK PROJECT#	A523236
SCALE:	SEE DWG		
DRAWN BY:	WST	DRAWING NO.	A523236-B-01
CHECKED BY:	AV		
APPROVED BY:	AV	SHEET	3 of 3