


REFERENCE	DRAWING	08-880-604
REFERENCE	DRAWING	08-880-603

[illegible]

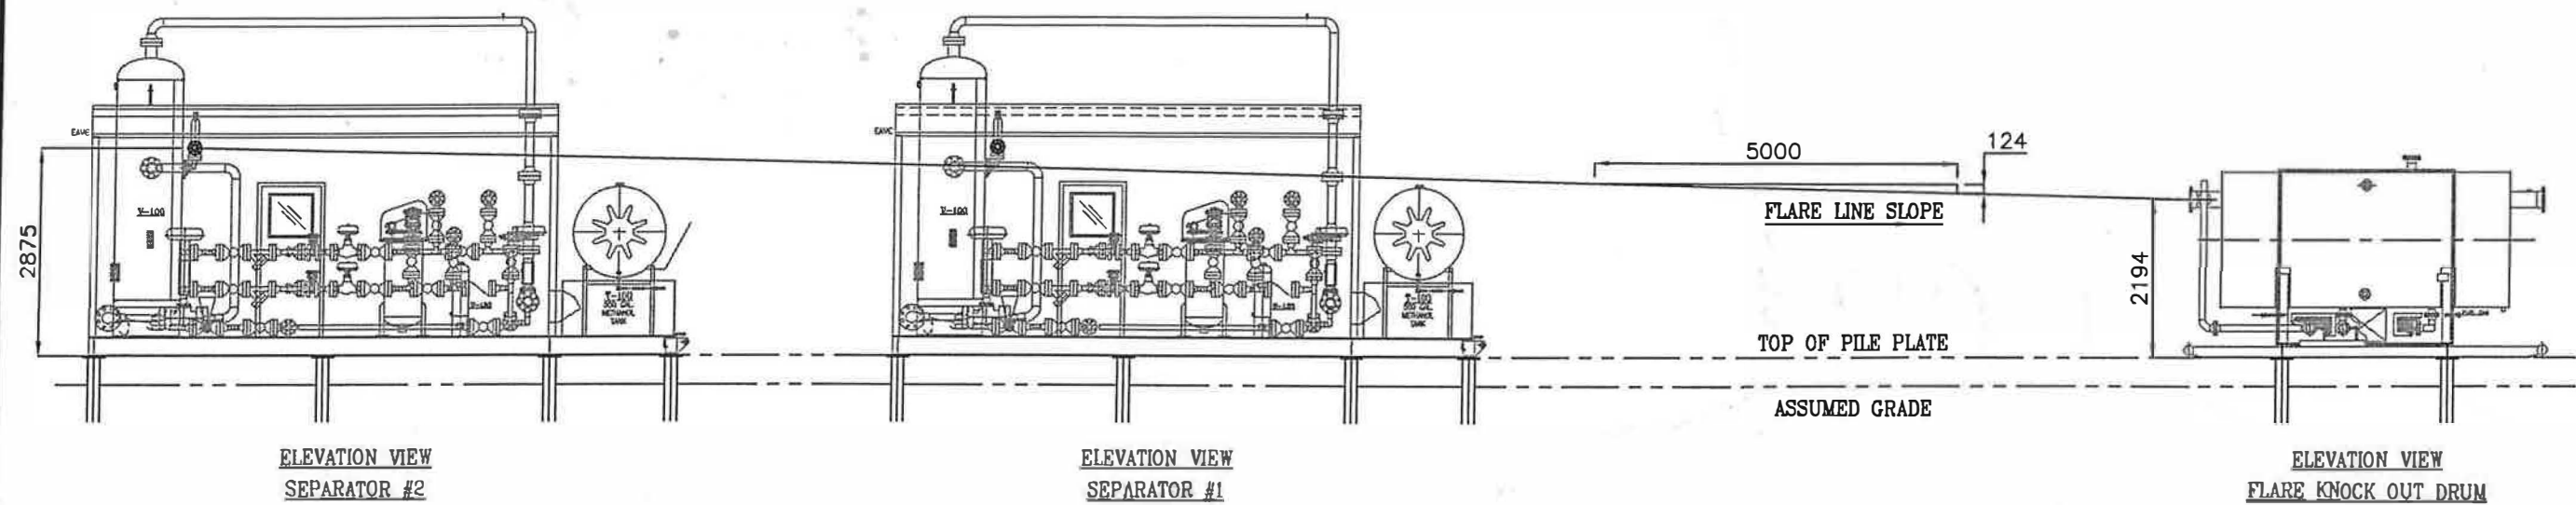

NOTE:

1 ALL PILE CAPS AT THE SAME ELEVATION

						FLARE SLOPE REFERENCE		
A	REFERENCE	E.K.	09-01-15	DSGH	09-01-15	DRAWN BY: D.HALEK	DATE: 09-01-15	08-880-501
REV.	REVISION DESCRIPTION	APPR'D BY	DATE APPROVED	DRAWN BY	DATE OF REVISION	CHECKED BY:	SCALE: NTS	
								REV A

V-100
3-PHASE SEPARATOR
 SIZE: 36" O.D. x 10'-0" S/S
 DESIGN PRESSURE: 12200 KPa @ 66°C
 C.A. 1/8" (1.59 mm)

P-100
PUMP
 MODEL: TEXTSTEAM 5113LP
 CAP: 7.9 GAL/DAY

P-110
PUMP
 TEXTSTEAM 50031

TK-100
METHANOL STORAGE TANK
 SIZE: 500 GALLON
 SINGLE WALL

HT-100
THERMINATOR
 HEAT TRACE SYSTEMS

H-100A/B
BUILDING HEATERS
 CATADYNE: 30,000 BTU, 24"x30" c/w THERMOSTAT
 912 REGULATOR, VENT HOOD, 12 V START
 SAFETY GRILL EXP. HOOK-UP, 25 FT CABLES

V-110
FUEL GAS SCRUBBER
 SIZE: 8" O.D. x 24" S/S
 DESIGN PRESSURE: 1724 KPa @ 38°C
 C.A.: 1/16" (1.6 mm)
 SWEET SERVICE

P-120
PUMP
 CHEMICAL PUMP
 WILLIAMS CP250V22SCRTC
 CAP: 13.3 GAL/DAY (50.4L/DAY)

RADIO SIGNAL
 08-880-301

SCADA PANEL
 (BY EXILE
 AUTOMATION)

1 1/2"-900# x 2 1/2"-300#
 SET @ 1770 PSIG
 BLOCKED FLOW
 'F'-ORIFICE

2100 High
 45-300
 300-1000 PSI Range
 Pressure
 Switch

1105

MEOH W/H
 08-880-302
 ELECTRICAL CABLE
 08-880-302
 WELL 13-12
 08-880-302

MEOH W/H
 08-880-302
 ELECTRICAL CABLE
 08-880-302
 WELL 01-06
 08-880-302
 H.P. FUEL GAS
 08-880-302
 L.P. FUEL GAS
 08-880-302

WELL 13-12
 08-880-304
 MEOH W/H
 08-880-304
 ELECTRICAL CABLE
 08-880-304
 WELL 01-06
 08-880-304
 H.P. FUEL GAS
 08-880-304
 L.P. FUEL GAS
 08-880-304
 H.P. FLARE
 08-880-304

1	ISSUED FOR CONSTRUCTION	E.K.	09-01-27	W.L.	09-01-27
0	ADDED WILLIAMS PUMP & LIQUID TO FLARE				
0	ISSUED FOR CONSTRUCTION	E.K.	09-01-19	WL	09-01-19
C	ADDED H.P. FUEL GAS & I/P ON AMOT	E.K.	09-01-08	R.B.	09-01-15
B	ISSUED FOR APPROVAL	E.K.	09-01-08	WL	09-01-08
A	PRELIMINARY	BA	08-10-06	WL	08-10-06
REV.	REVISION DESCRIPTION	APPR'D BY	DATE APPROVED	DRAWN BY	DATE OF REVISION

P&D
 INLET SEPARATOR 1 OF 2

DRAWN BY: W.L.J
 DATE: 08-10-06
 CHECKED BY: RB
 SCALE: NTS

08-880-303

REV 1