

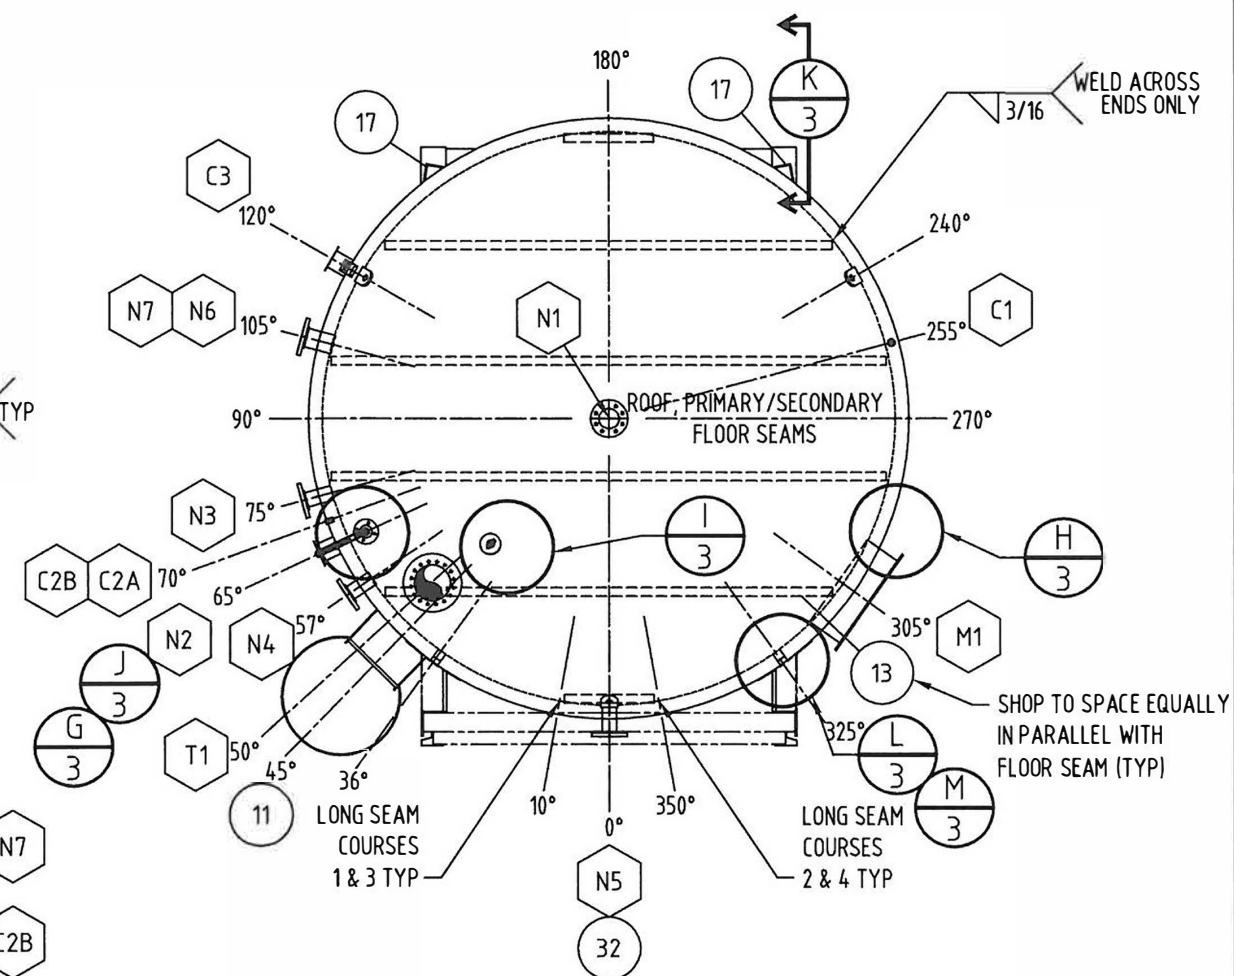


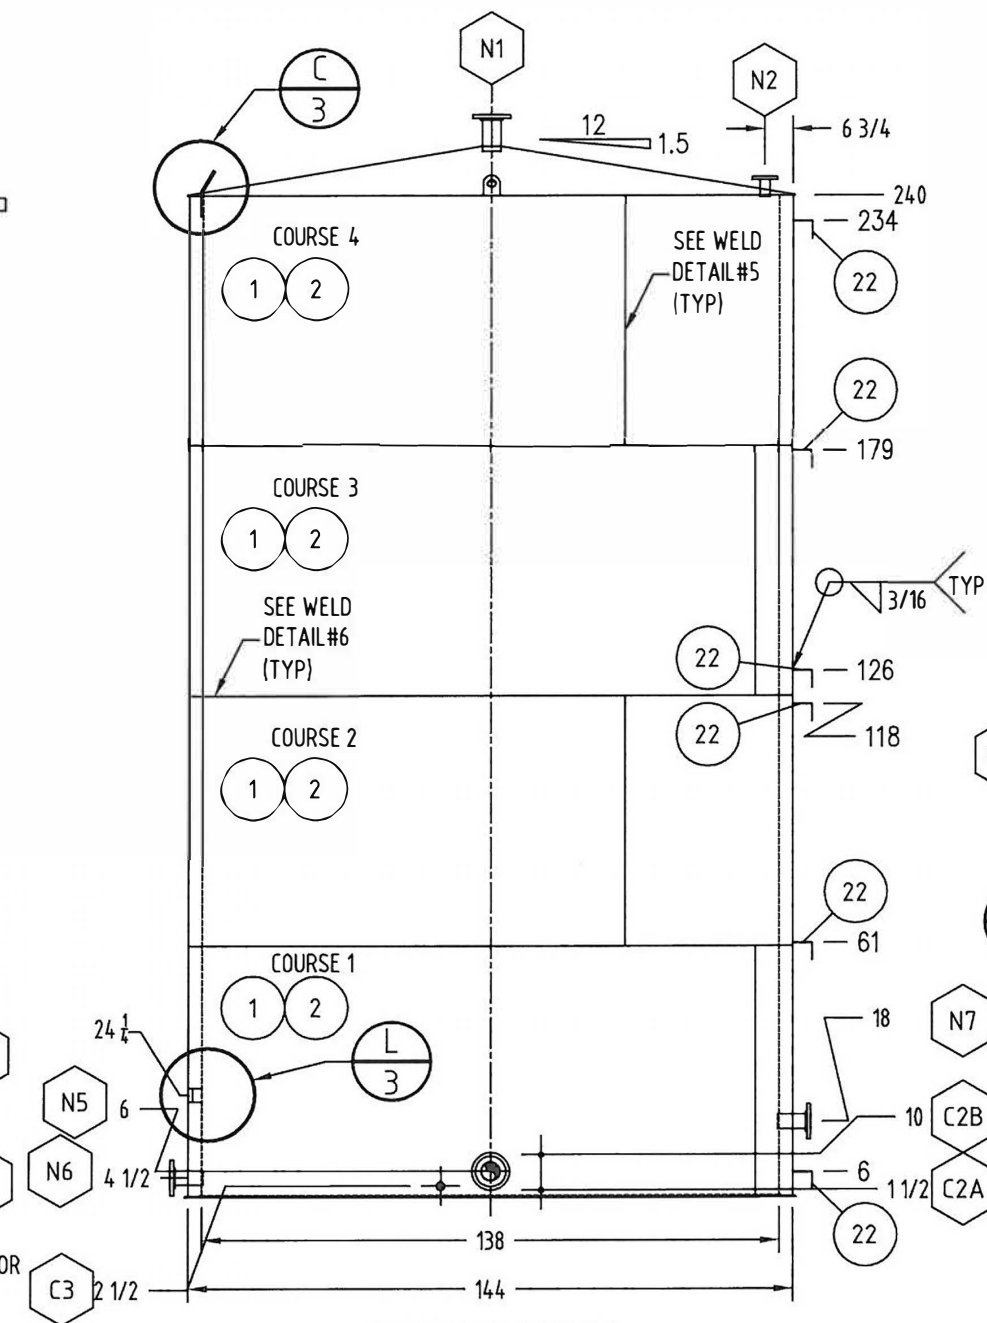

		1	APR 04/14	CT			UPDATED TITLE BLOCK & NOTES
B4001339	BILL OF MATERIALS	0	2008.09.18	ETB			ISSUED FOR CONSTRUCTION (751150 WITH OPTIONS)
DOCUMENT NO.	DESCRIPTION	REV	DATE	BY	CHK	APP	
REFERENCE DRAWINGS		DRAWING REVISIONS					

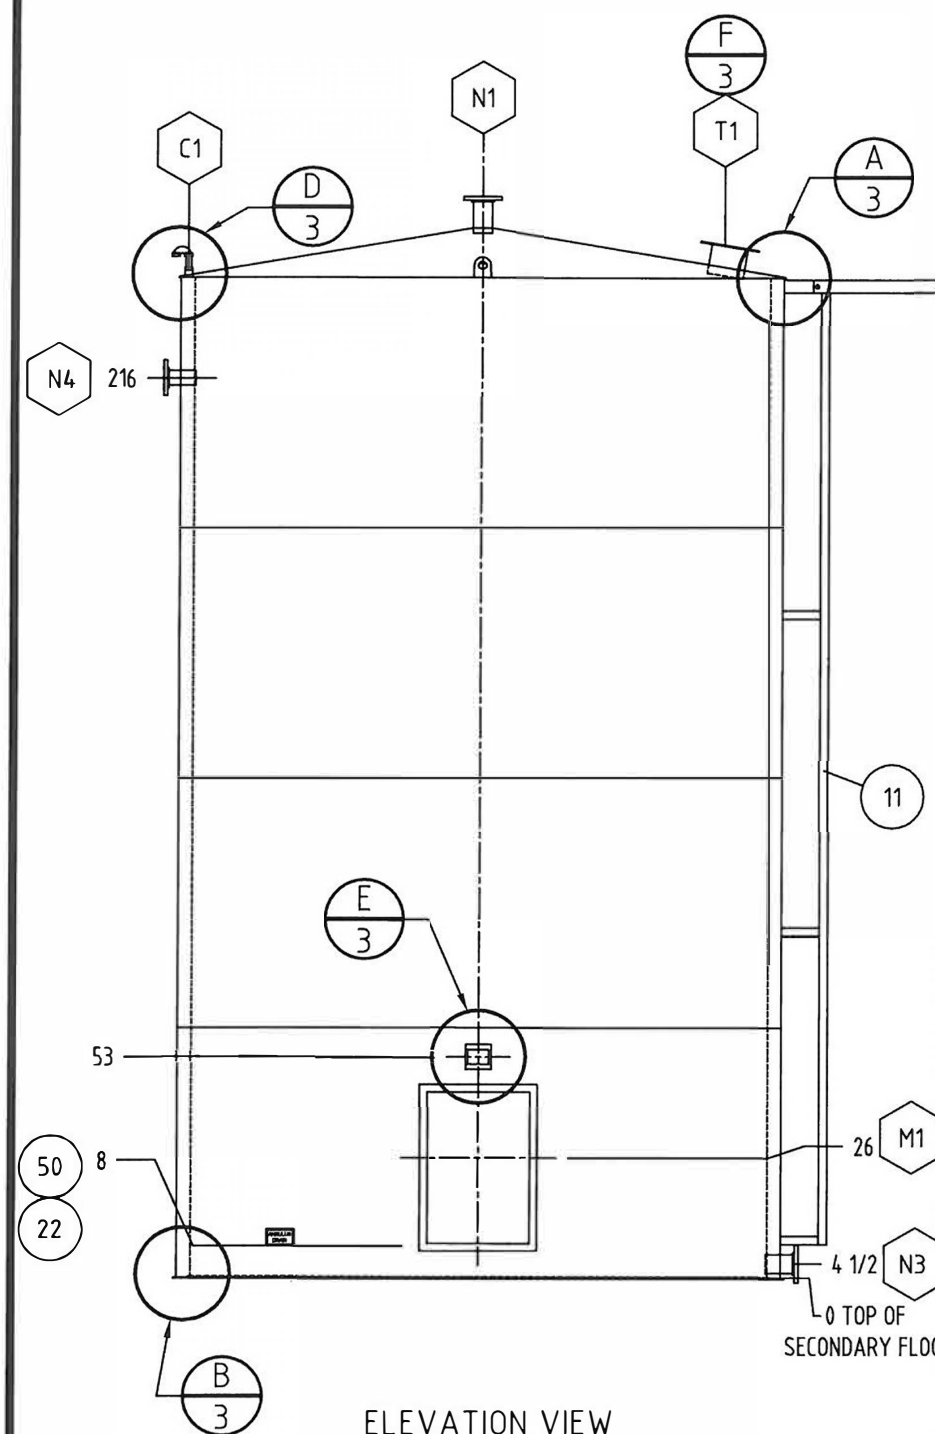

P.O. BOX 6280, INNISFAIL, AB T4G 1S9
PH (403) 227-4100 FAX (403) 227-4102
www.nwp.ca

THIS DRAWING IS PROPERTY OF NMP INDUSTRIES INC. AND MAY NOT BE REPRODUCED
WITHOUT PERMISSION. THIS DRAWING MUST BE RETURNED UPON REQUEST.














400 BBL (NOM.) DOUBLE WALL TANK

SCALE	NTS
SHEET	2/3

DWG 4001339

REV 1

[illegible]

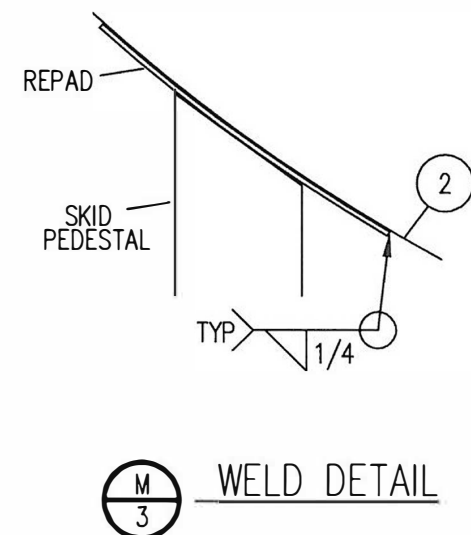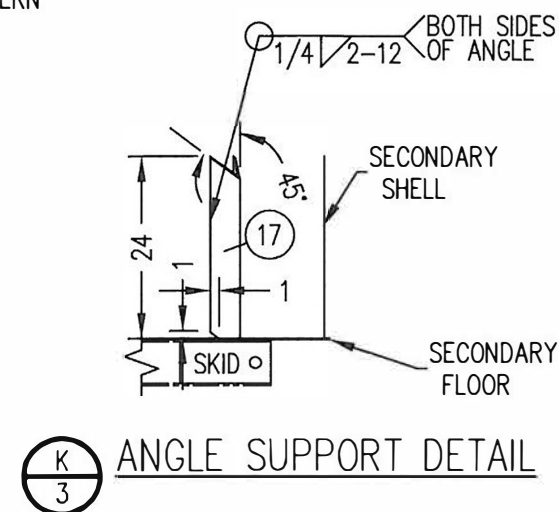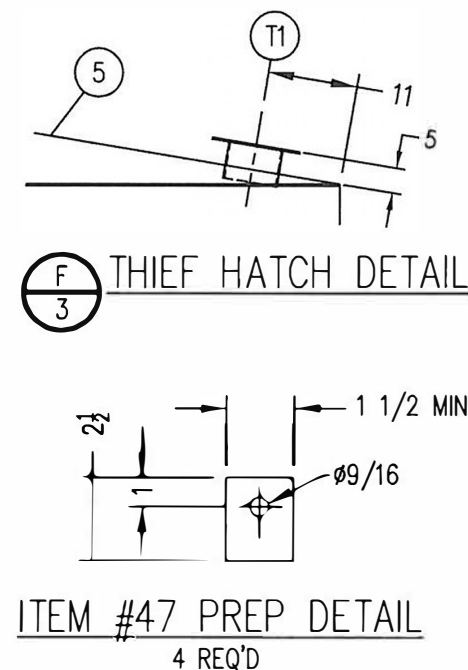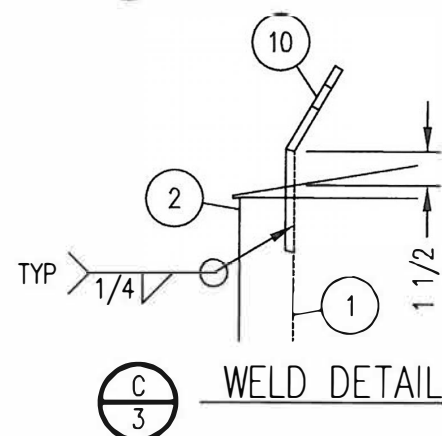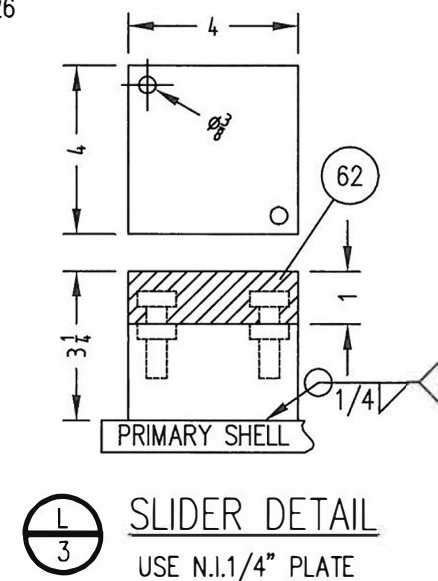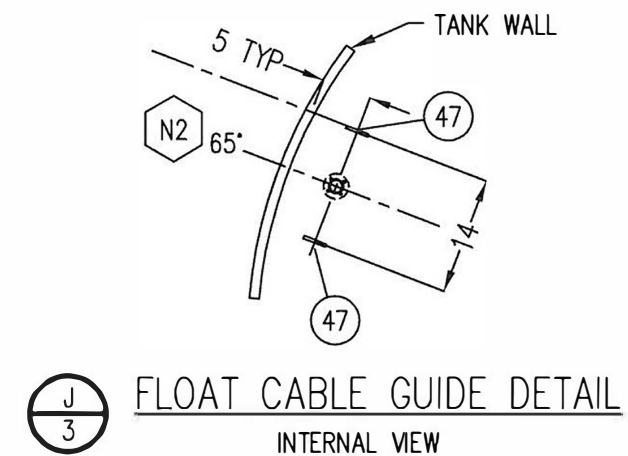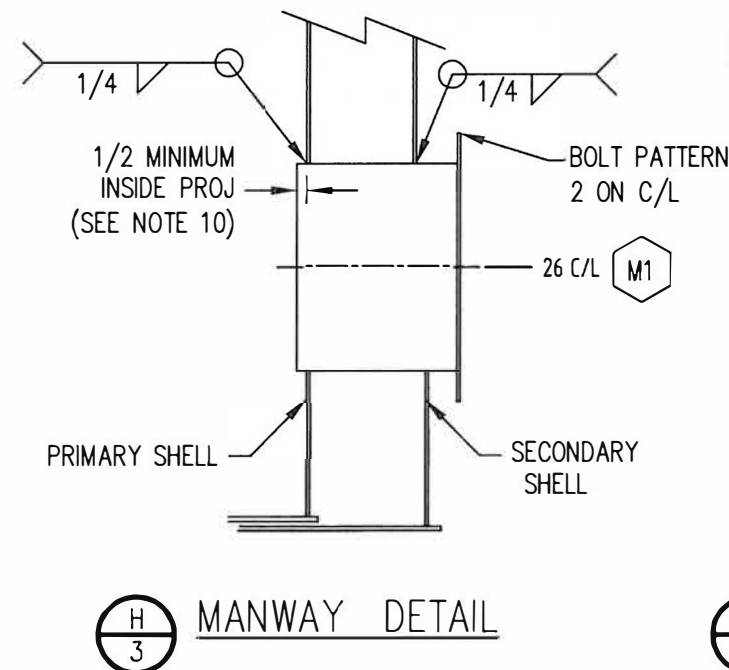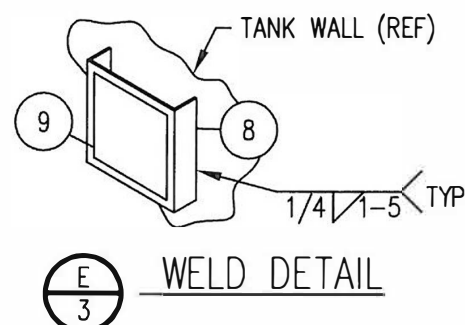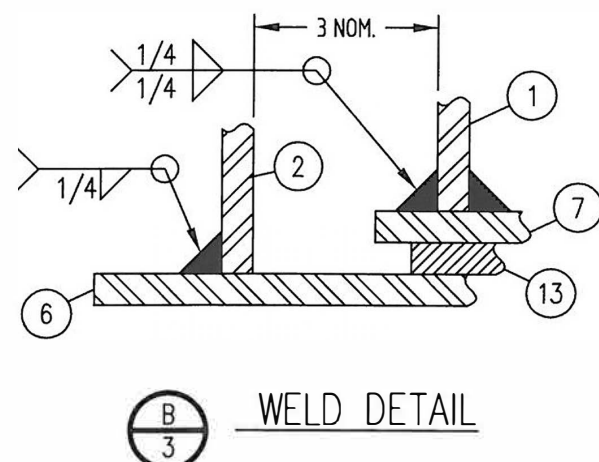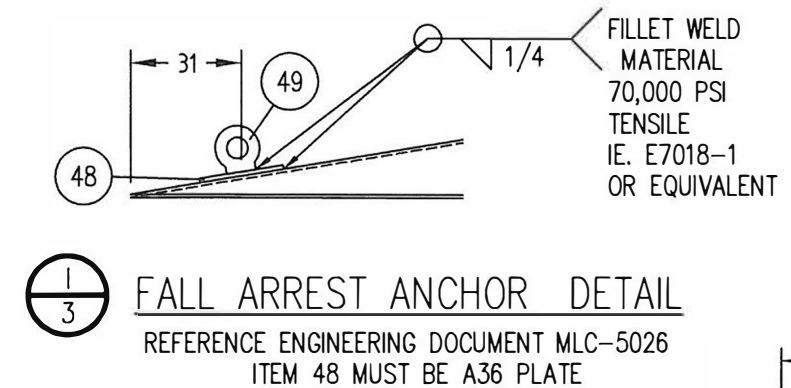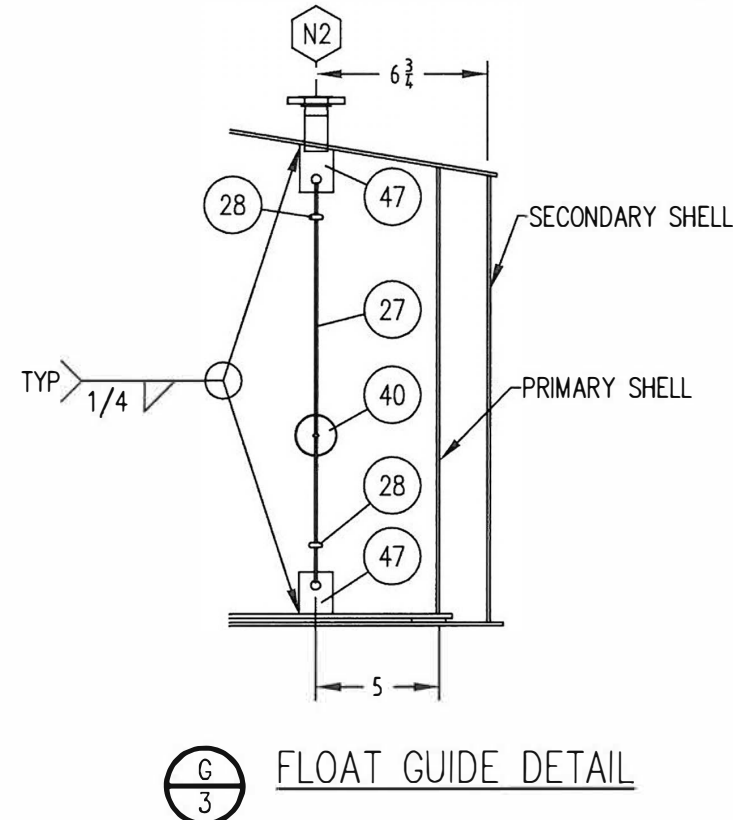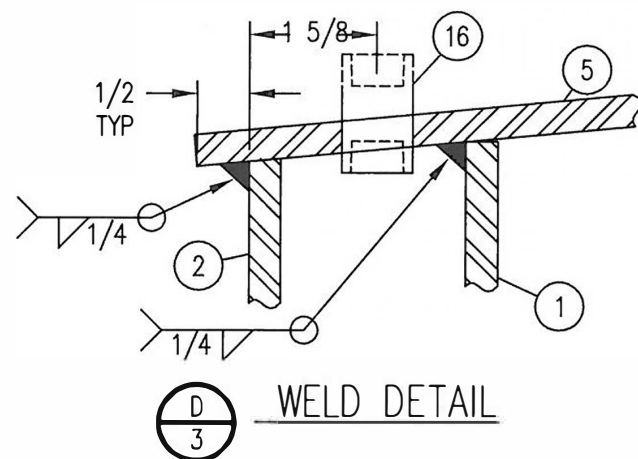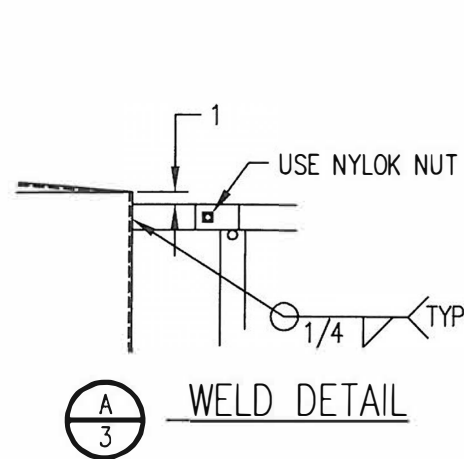

B4001339	BILL OF MATERIALS	1	APR 04/14	CT			UPDATED TITLE BLOCK & NOTES
		0	2008.09.18	ETB			ISSUED FOR CONSTRUCTION (751150 WITH OPTIONS)
DOCUMENT NO.	DESCRIPTION	REV	DATE	BY	CHK	APP	



NWP INDUSTRIES INC.
Total oilfield supply.
P.O. BOX 6280, INNISFAIL, AB T4G 1S9
PH (403) 227-4100 FAX (403) 227-4102
www.nwp.ca

400 BBL (NOM.) DOUBLE WALL TANK

SCALE NTS
3/3

THIS DRAWING IS PROPERTY OF NWP INDUSTRIES INC. AND MAY NOT BE REPRODUCED WITHOUT PERMISSION. THIS DRAWING MUST BE RETURNED UPON REQUEST.

IDWG **4001339**

REV **1**