

**GENERAL NOTES:**

1. SEE DRAW D-2013-8469-50A-001 FOR GENERAL NOTES.

**PIPING SPEC. SCHEDULE:**

1. SEE DRAW D-2013-8469-50A-001 FOR PIPING SPEC. SCHEDULE.

**TIE-IN SCHEDULE:**

1. SEE DRAW D-2013-8469-50A-001 FOR TIE-IN SCHEDULE.


**PLAN VIEW**

SCALE: 1/2"=1'-0"


ONE (1) UNIT REQ'D

DWG.	DESCRIPTION	REV.	DATE	REV.	DATE	DESCRIPTION
D-2013-8469-50A-006	SECTION VIEW "G-G"					
D-2013-8469-50A-005	SECTION VIEW "F-F"					
D-2013-8469-50A-004	SECTION VIEWS "C-C", "D-D" AND "E-E"					
D-2013-8469-50A-003	SECTION VIEWS "A-A" AND "B-B"	D	2014-03-17	SCK		ISSUED FOR CONSTRUCTION
D-2013-8469-50A-001	ISOMETRIC VIEW, NOTES & TIE-IN SCHEDULE	A	2013-12-02	SCK		ISSUED FOR CUSTOMER APPROVAL
	DESCRIPTION	REV.	DATE	REV.	DATE	DESCRIPTION
	REFERENCE DRAWINGS					REVISIONS

DRAWN: SCK DATE: 2013-11-18 SCALE: NTS CHK'D:	<b>ALCO GAS &amp; OIL</b> PRODUCTION EQUIPMENT LTD. <small>*P* OF THE ALCO GAS &amp; OIL PRODUCTION EQUIPMENT LIMITED PARTNERSHIP.</small>	The information contained herein is the confidential property of Alco Gas and Oil Production Equipment Ltd., and is not for publication. The information is issued on the understanding that no part thereof shall be copied or communicated to a third party without authorization in writing from Alco Gas and Oil Production Equipment Ltd.
<b>PLAN VIEW</b> <b>AMINE SWEETENING FACILITY</b> <b>(70 USGPM)</b>		SILO SITE
LOCATION: SE WYOMING, USA CUSTOMER: KAISER MIDSTREAM		
DWG./SHOP ORDER: <b>D-2013-8469-50A-002/006</b>		REV. <b>0</b>

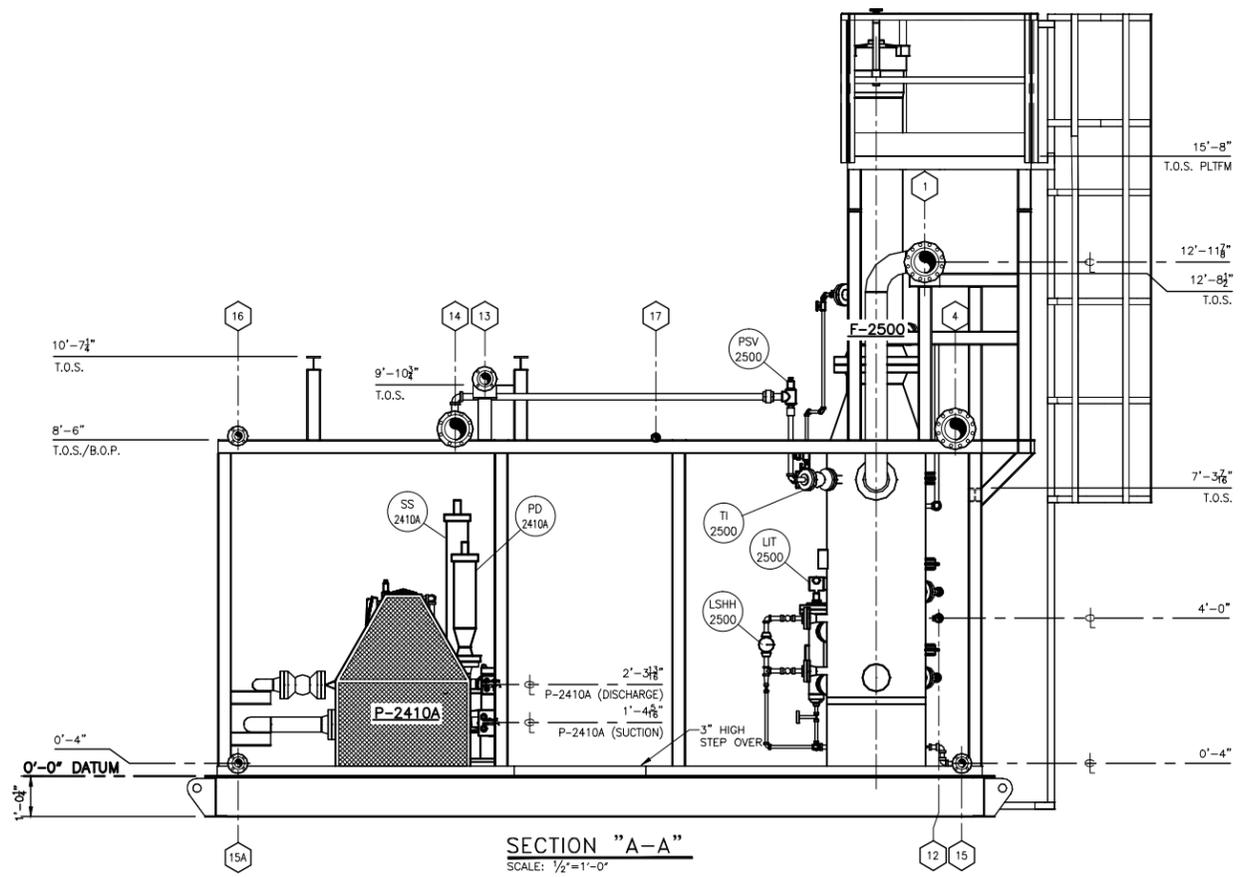

SECTION "A-A"  
SCALE: 1/2"=1'-0"

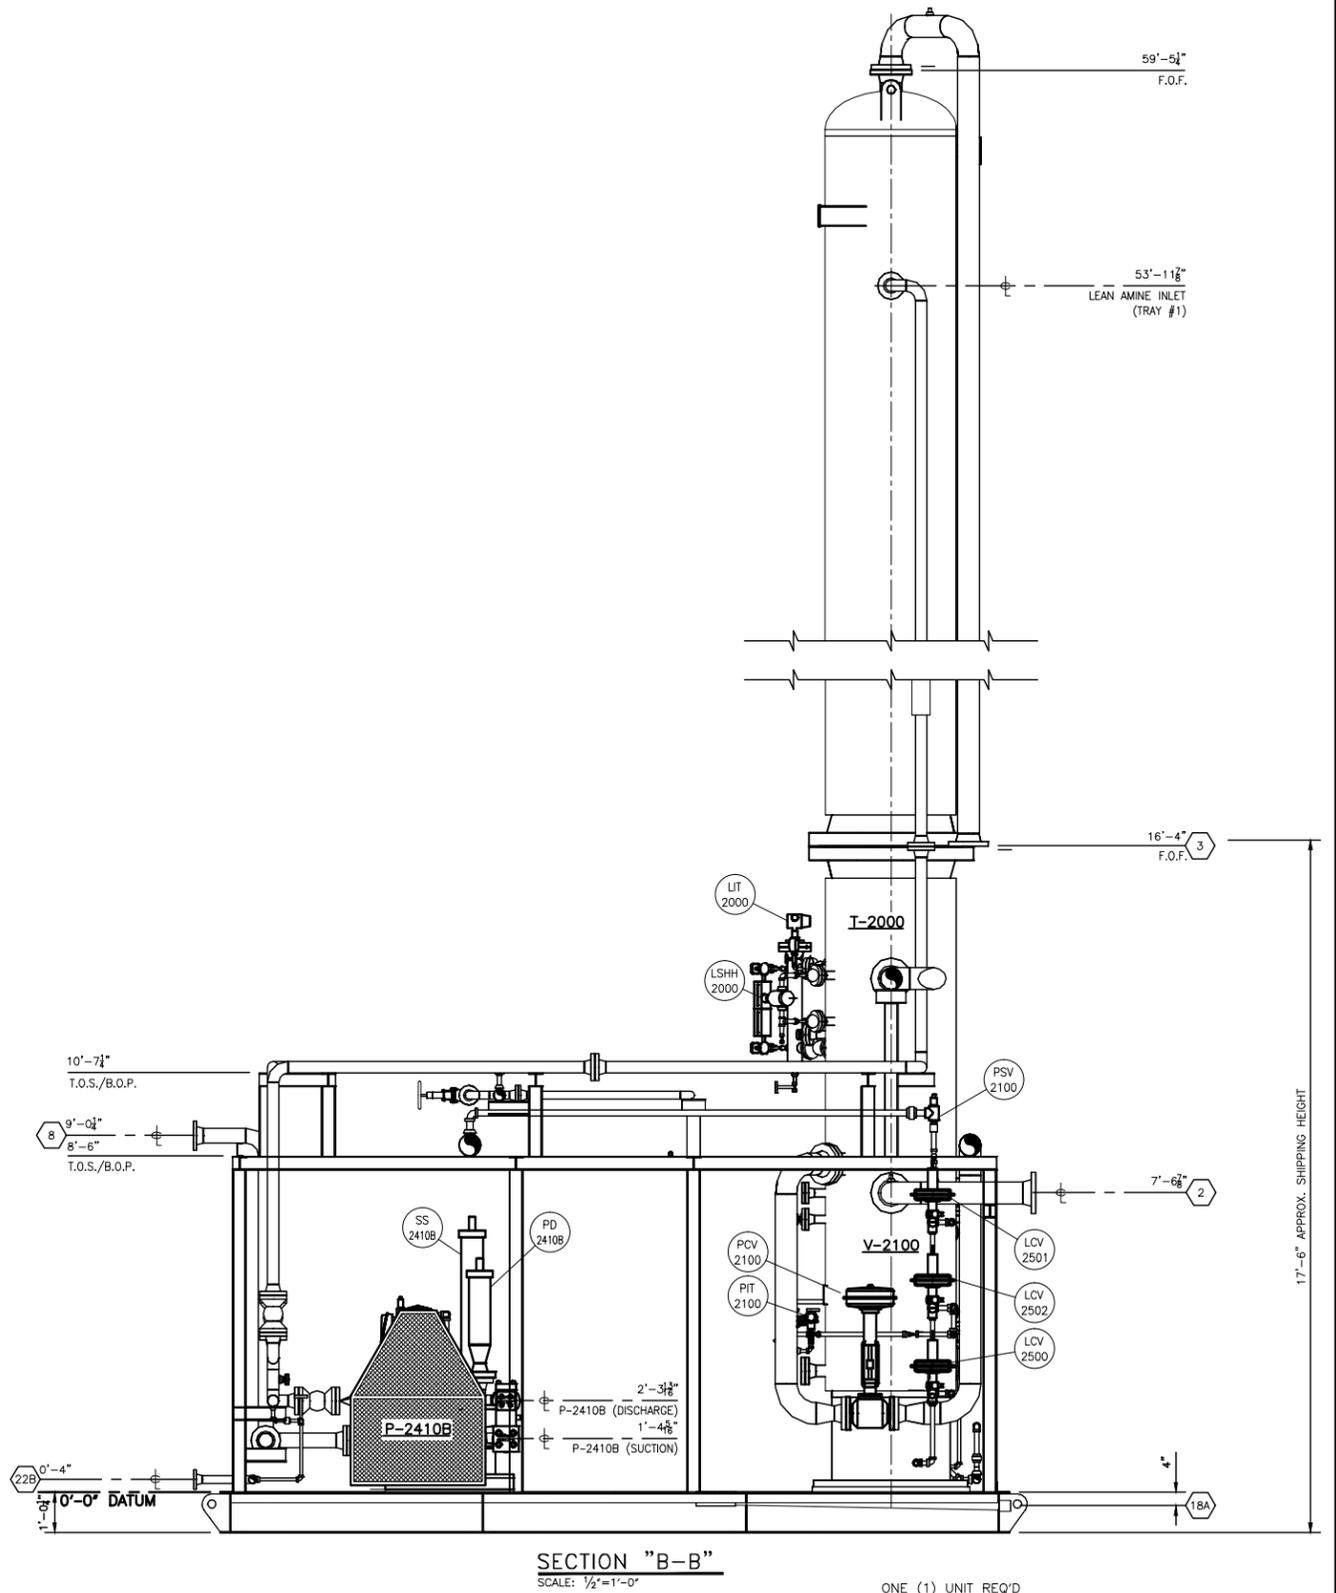


SECTION "B-B"  
SCALE: 1/2"=1'-0"

- GENERAL NOTES:**  
1. SEE DRAW D-2013-8469-50A-001 FOR GENERAL NOTES.
- PIPING SPEC. SCHEDULE:**  
1. SEE DRAW D-2013-8469-50A-001 FOR PIPING SPEC. SCHEDULE.
- TIE-IN SCHEDULE:**  
1. SEE DRAW D-2013-8469-50A-001 FOR TIE-IN SCHEDULE.


DRAWN		SCK	DATE		2013-11-18	SCALE		NTS	CHK'D		ONE (1) UNIT REQ'D
D-2013-8469-50A-006		SECTION VIEW "G-G"	D-2013-8469-50A-005		SECTION VIEW "F-F"	D-2013-8469-50A-004		SECTION VIEWS "C-C", "D-D" AND "E-E"	D-2013-8469-50A-002		PLAN VIEW
D-2013-8469-50A-001		ISOMETRIC VIEW, NOTES & TIE-IN SCHEDULE	REV. DATE		2014-03-17	REV. DATE		2013-12-02	REV. DATE		2013-11-18
DESCRIPTION		ISSUED FOR CONSTRUCTION	DESCRIPTION		ISSUED FOR CUSTOMER APPROVAL	DESCRIPTION		ISSUED FOR CONSTRUCTION	DESCRIPTION		ISSUED FOR CUSTOMER APPROVAL
REFERENCE DRAWINGS		REVISIONS		DWG./SHOP ORDER:		D-2013-8469-50A-003/006		REV.		0	

**ALCO GAS & OIL**  
PRODUCTION EQUIPMENT LTD.  
SECTIONS "A-A" AND "B-B"  
AMINE SWEETENING FACILITY  
(70 USGPM)  
LOCATION: SE WYOMING, USA  
CUSTOMER: KAISER MIDSTREAM  
SILO SITE


17'-6" APPROX. SHIPPING HEIGHT

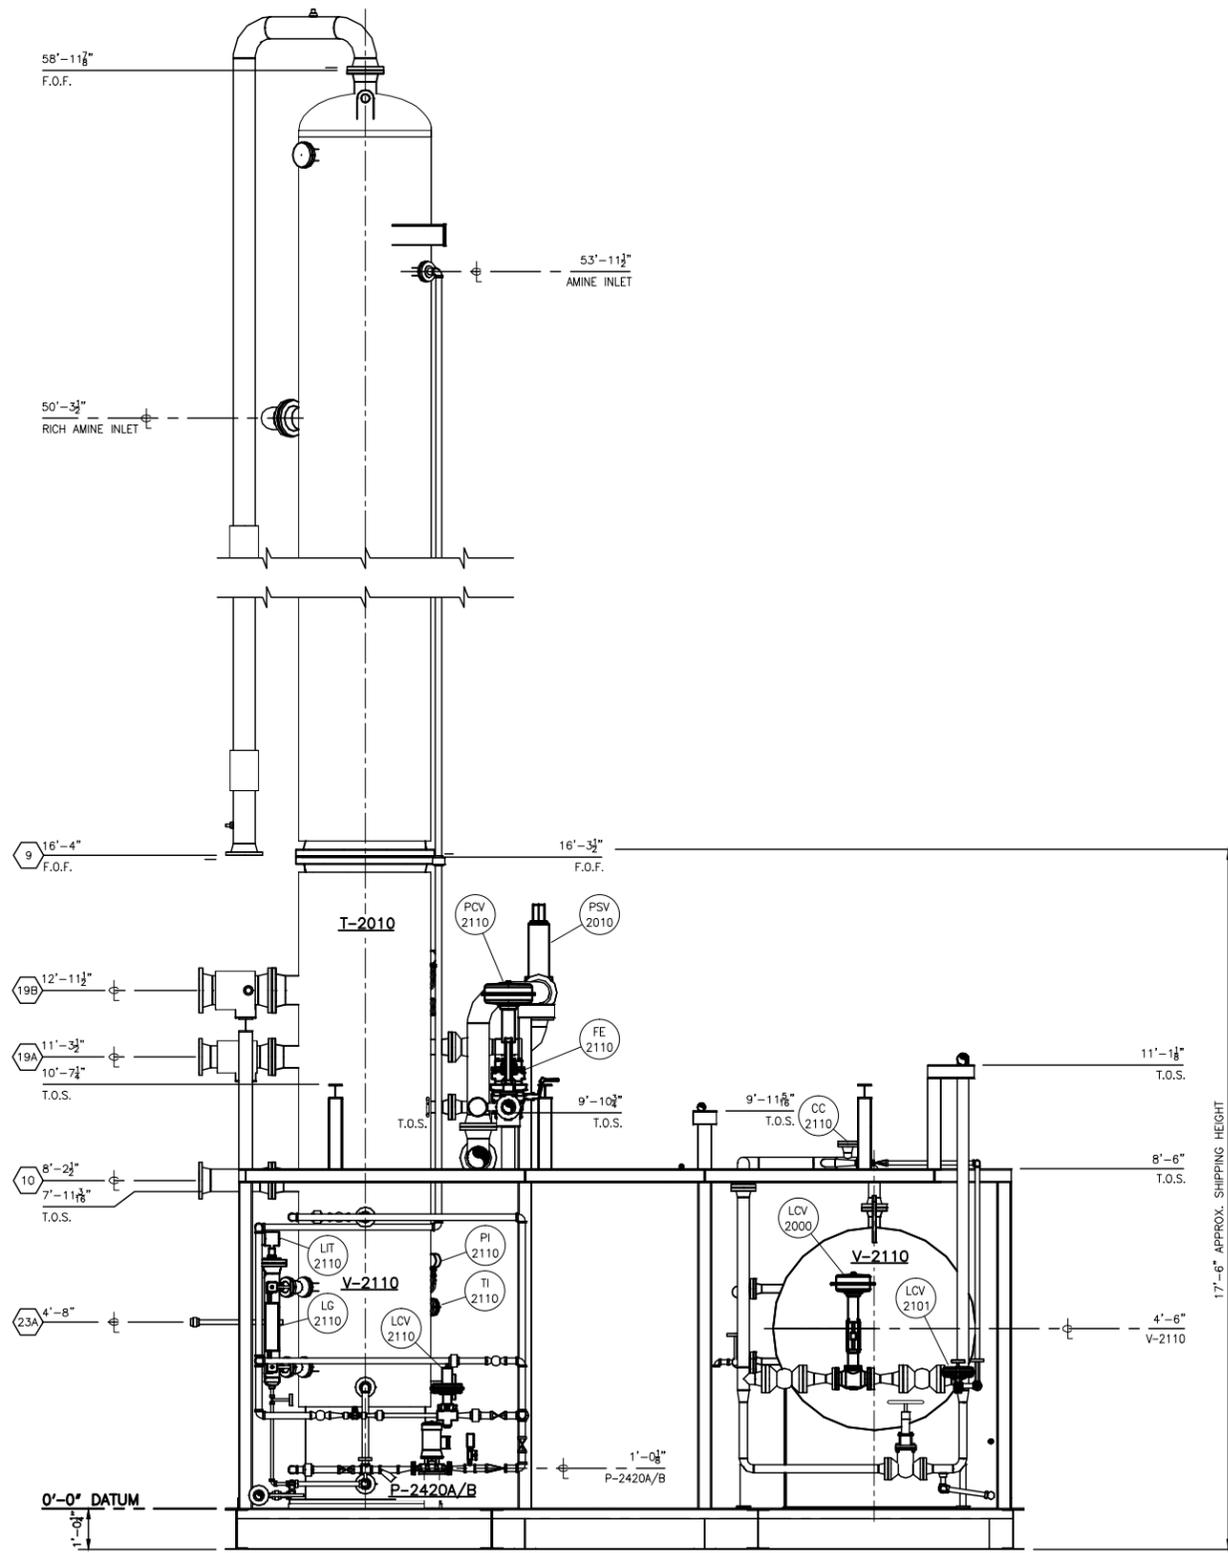

SECTION "C-C"  
SCALE: 1/2"=1'-0"

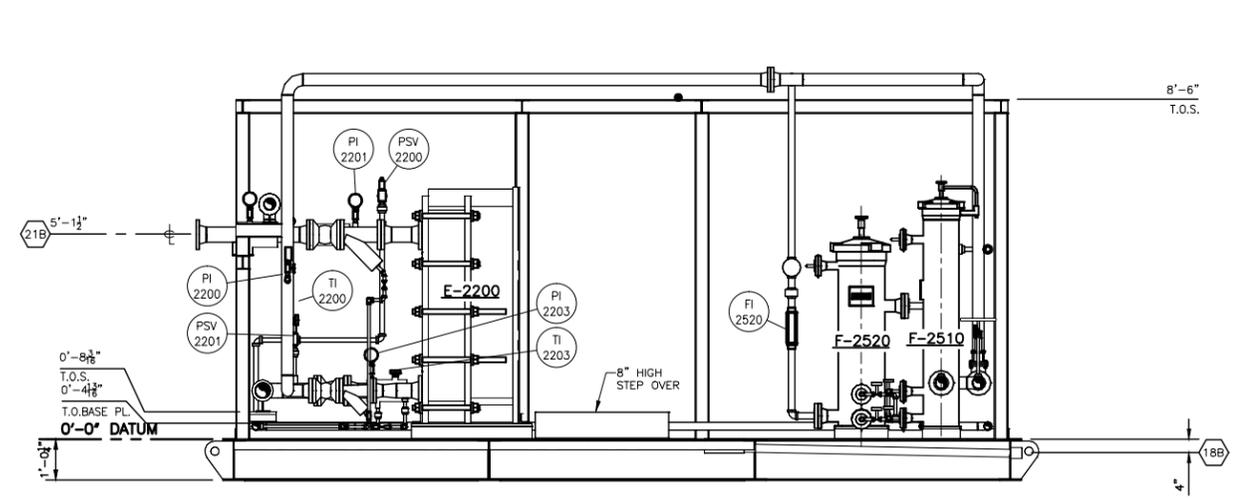

SECTION "E-E"  
SCALE: 1/2"=1'-0"

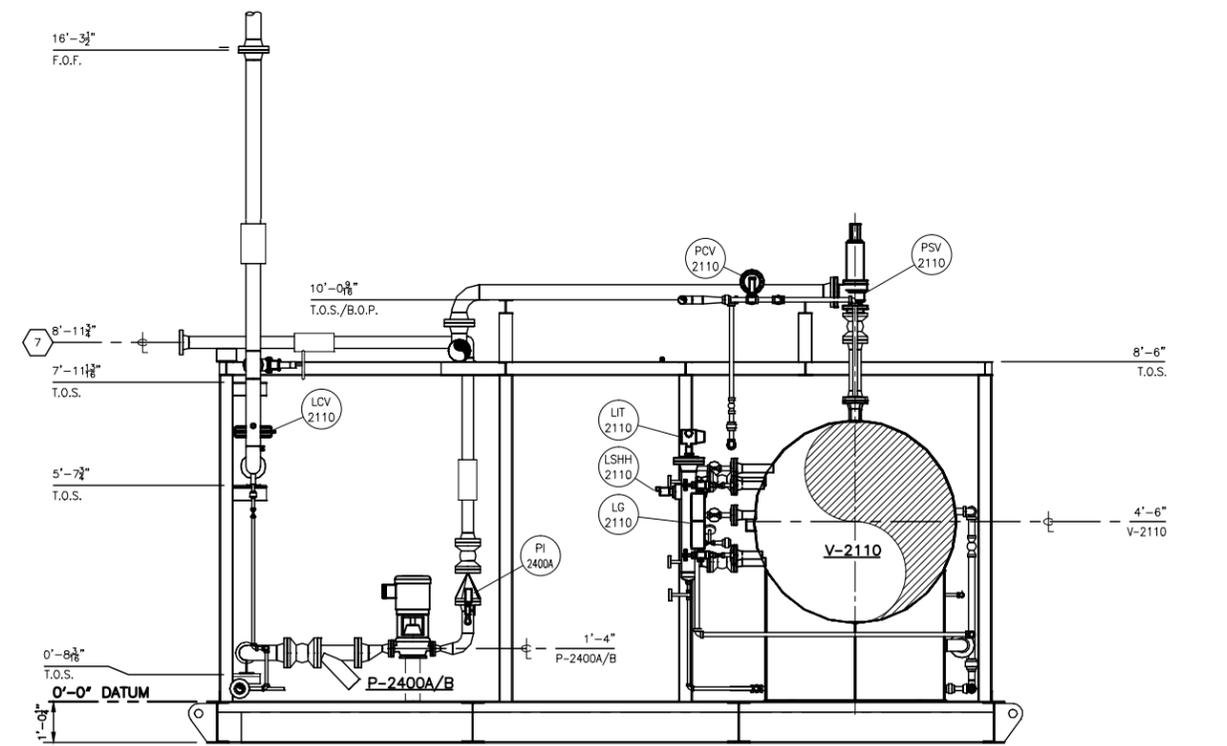

SECTION "D-D"  
SCALE: 1/2"=1'-0"

**GENERAL NOTES:**

1. SEE DRAW D-2013-8469-50A-001 FOR GENERAL NOTES.

**PIPING SPEC. SCHEDULE:**

1. SEE DRAW D-2013-8469-50A-001 FOR PIPING SPEC. SCHEDULE.


**TIE-IN SCHEDULE:**

1. SEE DRAW D-2013-8469-50A-001 FOR TIE-IN SCHEDULE.

DWG.	DESCRIPTION	REV.	DATE	BY	CHK'D	DESCRIPTION
D-2013-8469-50A-006	SECTION VIEW "G-G"					
D-2013-8469-50A-005	SECTION VIEW "F-F"					
D-2013-8469-50A-003	SECTION VIEWS "A-A" AND "B-B"					
D-2013-8469-50A-002	PLAN VIEW	0	2014-03-17	SCK		ISSUED FOR CONSTRUCTION
D-2013-8469-50A-001	ISOMETRIC VIEW, NOTES & TIE-IN SCHEDULE	A	2013-12-02	SCK		ISSUED FOR CUSTOMER APPROVAL

DRAWN	SCK	DATE	2013-11-18	SCALE	NTS	CHK'D	
<p>ONE (1) UNIT REQ'D</p> <p><b>ALCO GAS &amp; OIL</b> PRODUCTION EQUIPMENT LTD.</p> <p>SECTIONS "C-C", "D-D" AND "E-E" AMINE SWEETENING FACILITY (70 USGPM)</p> <p>LOCATION: SE WYOMING, USA CUSTOMER: KAISER MIDSTREAM</p>							<p>THE INFORMATION CONTAINED HEREIN IS THE CONFIDENTIAL PROPERTY OF ALCO GAS AND OIL PRODUCTION EQUIPMENT LTD., AND IS NOT FOR PUBLICATION. THE INFORMATION IS ISSUED ON THE UNDERSTANDING THAT NO PART THEREOF SHALL BE COPIED OR COMMUNICATED TO A THIRD PARTY WITHOUT AUTHORIZATION IN WRITING FROM ALCO GAS AND OIL PRODUCTION EQUIPMENT LTD.</p> <p>MP OF THE ALCO GAS &amp; OIL PRODUCTION EQUIPMENT LIMITED PARTNERSHIP.</p>
DWG./SHOP ORDER:	D-2013-8469-50A-004/006					REV.	0

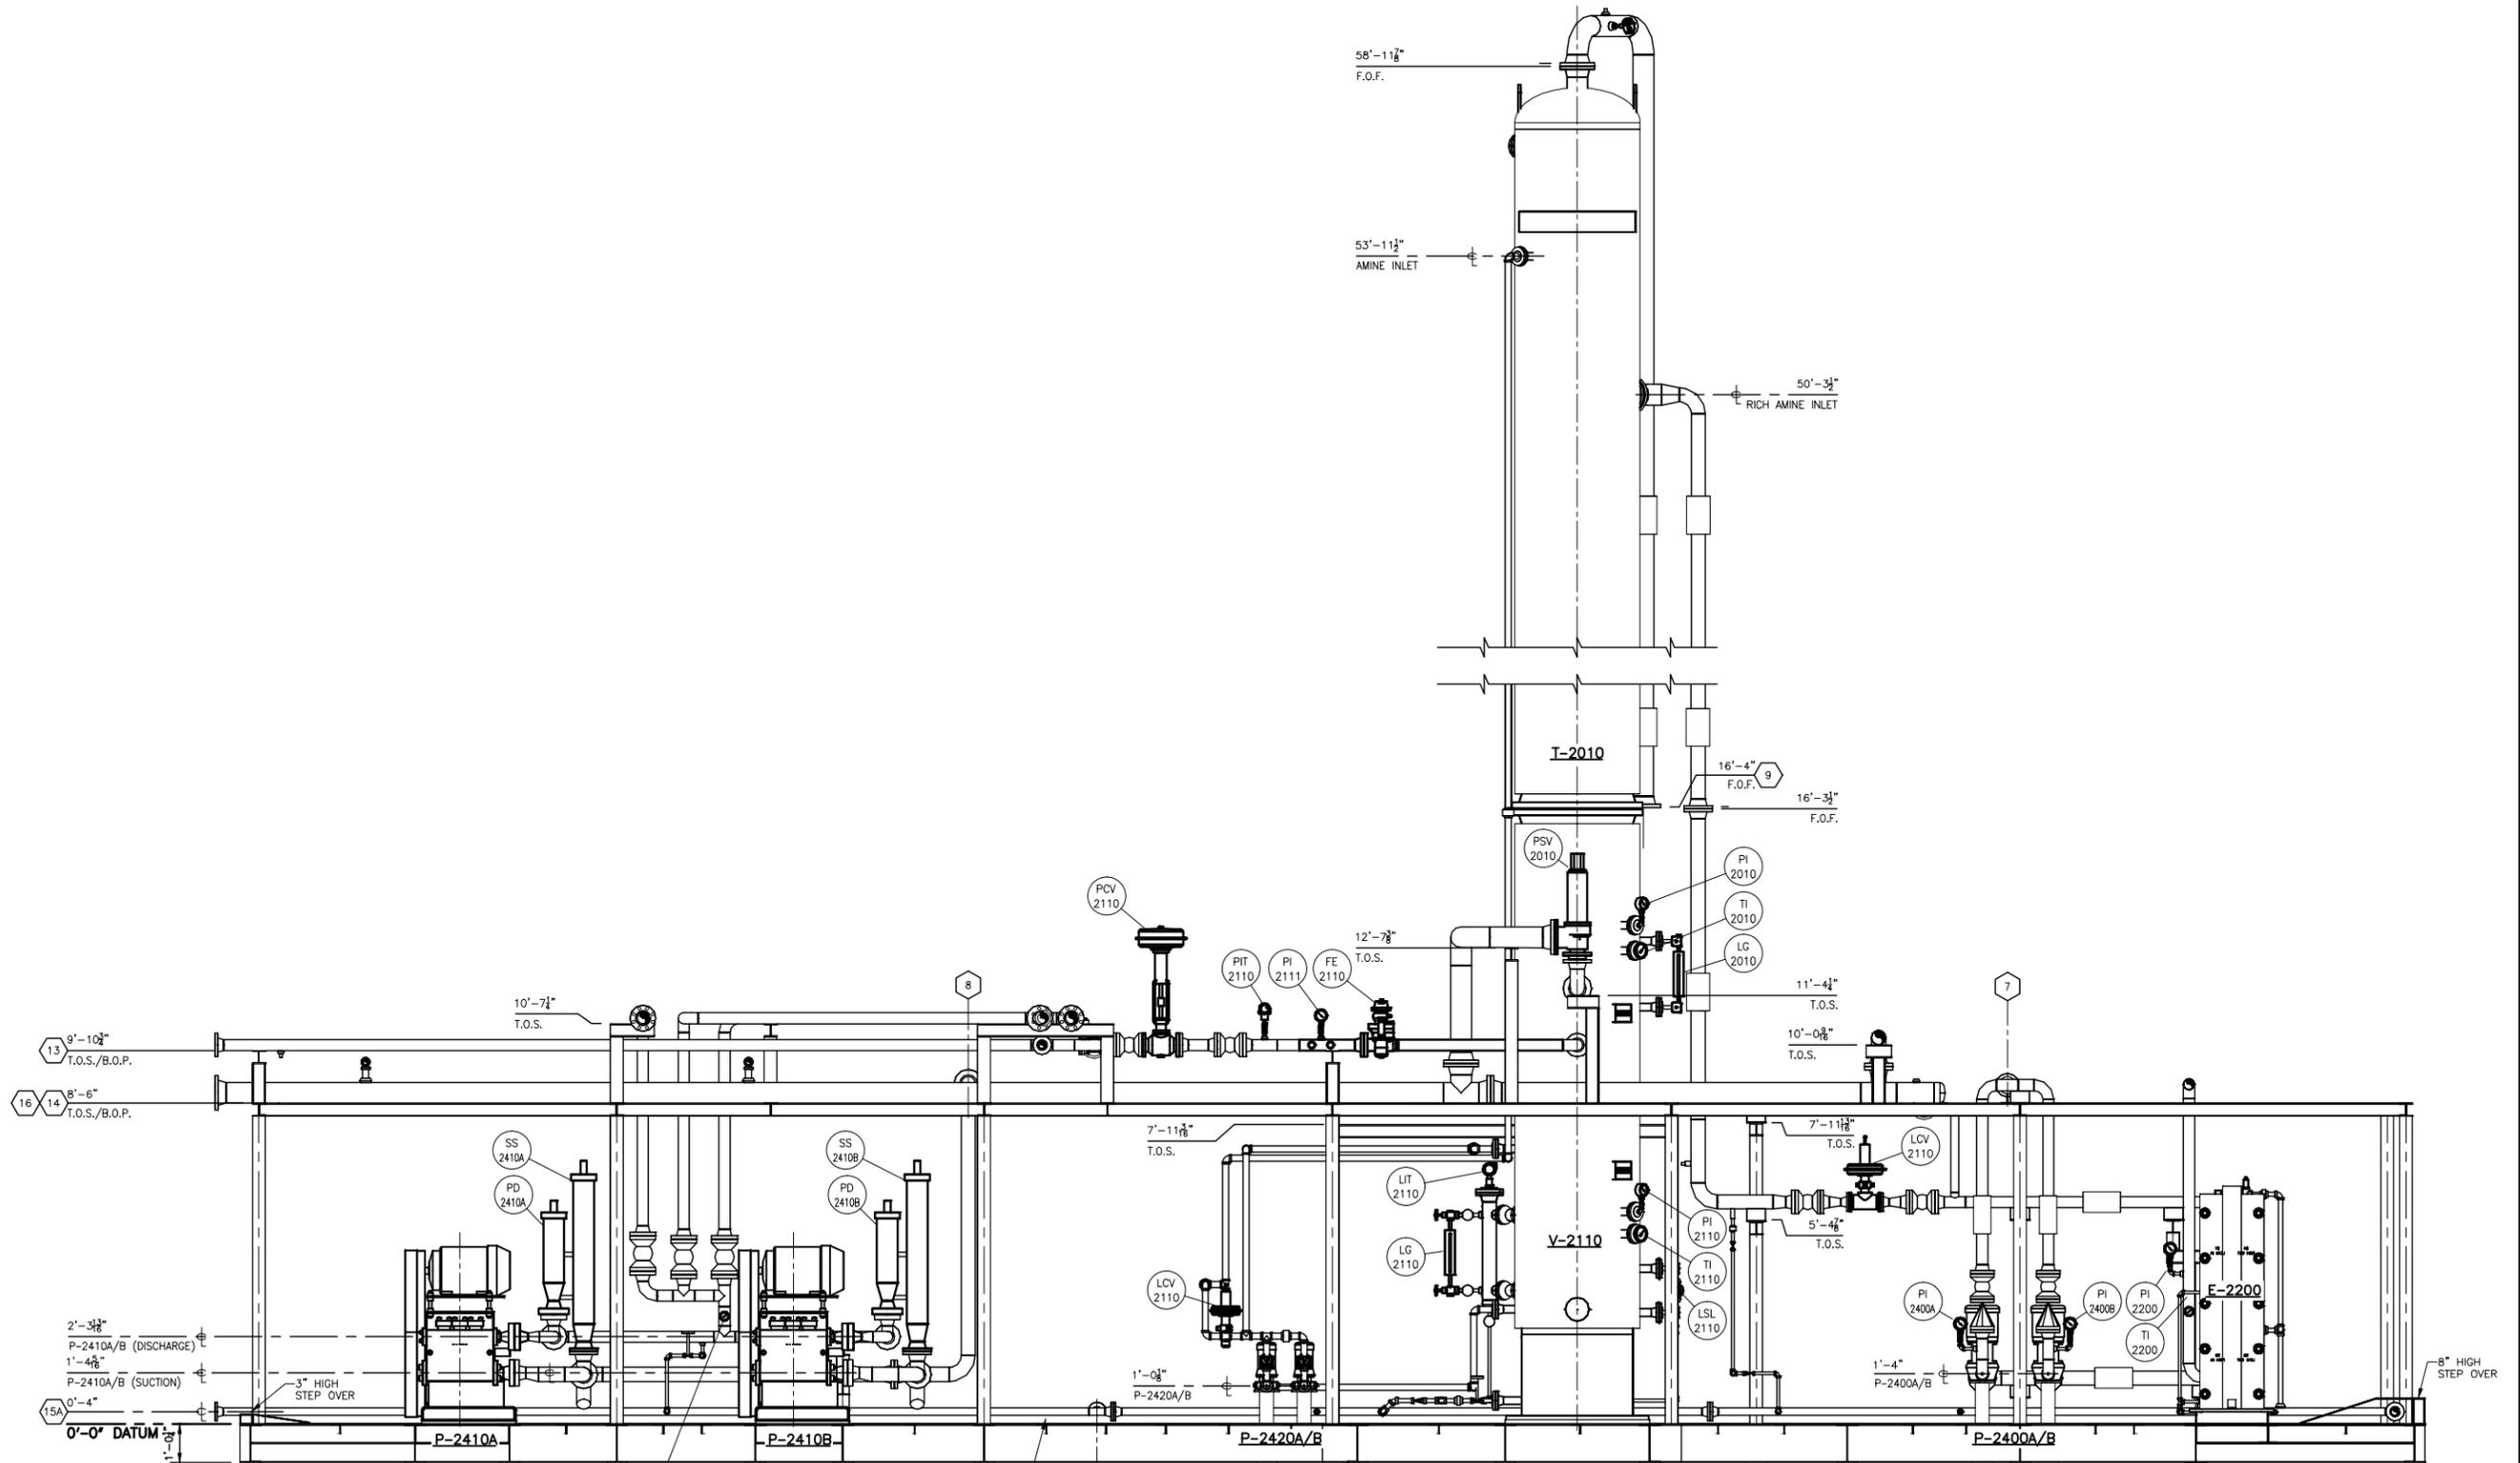

**GENERAL NOTES:**

1. SEE DRAW D-2013-8469-50A-001 FOR GENERAL NOTES.

**PIPING SPEC. SCHEDULE:**

1. SEE DRAW D-2013-8469-50A-001 FOR PIPING SPEC. SCHEDULE.


**TIE-IN SCHEDULE:**

1. SEE DRAW D-2013-8469-50A-001 FOR TIE-IN SCHEDULE.

ONE (1) UNIT REQ'D

DRAWN	SCK		<small>The information contained herein is the confidential property of Alco Gas and Oil Production Equipment Ltd., and is not for publication. The information is based on the understanding that no part thereof shall be copied or communicated to a third party without authorization in writing from Alco Gas and Oil Production Equipment Ltd.</small>
DATE	2013-11-18		
SCALE	NTS		
CHK'D			
		<p align="center"><b>SECTIONS "F-F"</b>  <b>AMINE SWEETENING FACILITY</b>  <b>(70 USGPM)</b></p>	SILO SITE
		LOCATION: SE WYOMING, USA	
		CUSTOMER: KAISER MIDSTREAM	
		DWG/SHOP ORDER: D-2013-8469-50A-005/006	REV. 0

DWG.	DESCRIPTION	REV.	DATE	BY	DESCRIPTION
D-2013-8469-50A-006	SECTION VIEW "G-G"				
D-2013-8469-50A-004	SECTION VIEWS "C-C", "D-D" AND "E-E"				
D-2013-8469-50A-003	SECTION VIEWS "A-A" AND "B-B"				
D-2013-8469-50A-002	PLAN VIEW	0	2014-03-17	SCK	ISSUED FOR CONSTRUCTION
D-2013-8469-50A-001	ISOMETRIC VIEW, NOTES & TIE-IN SCHEDULE	A	2013-12-02	SCK	ISSUED FOR CUSTOMER APPROVAL
	REFERENCE DRAWINGS				REVISIONS

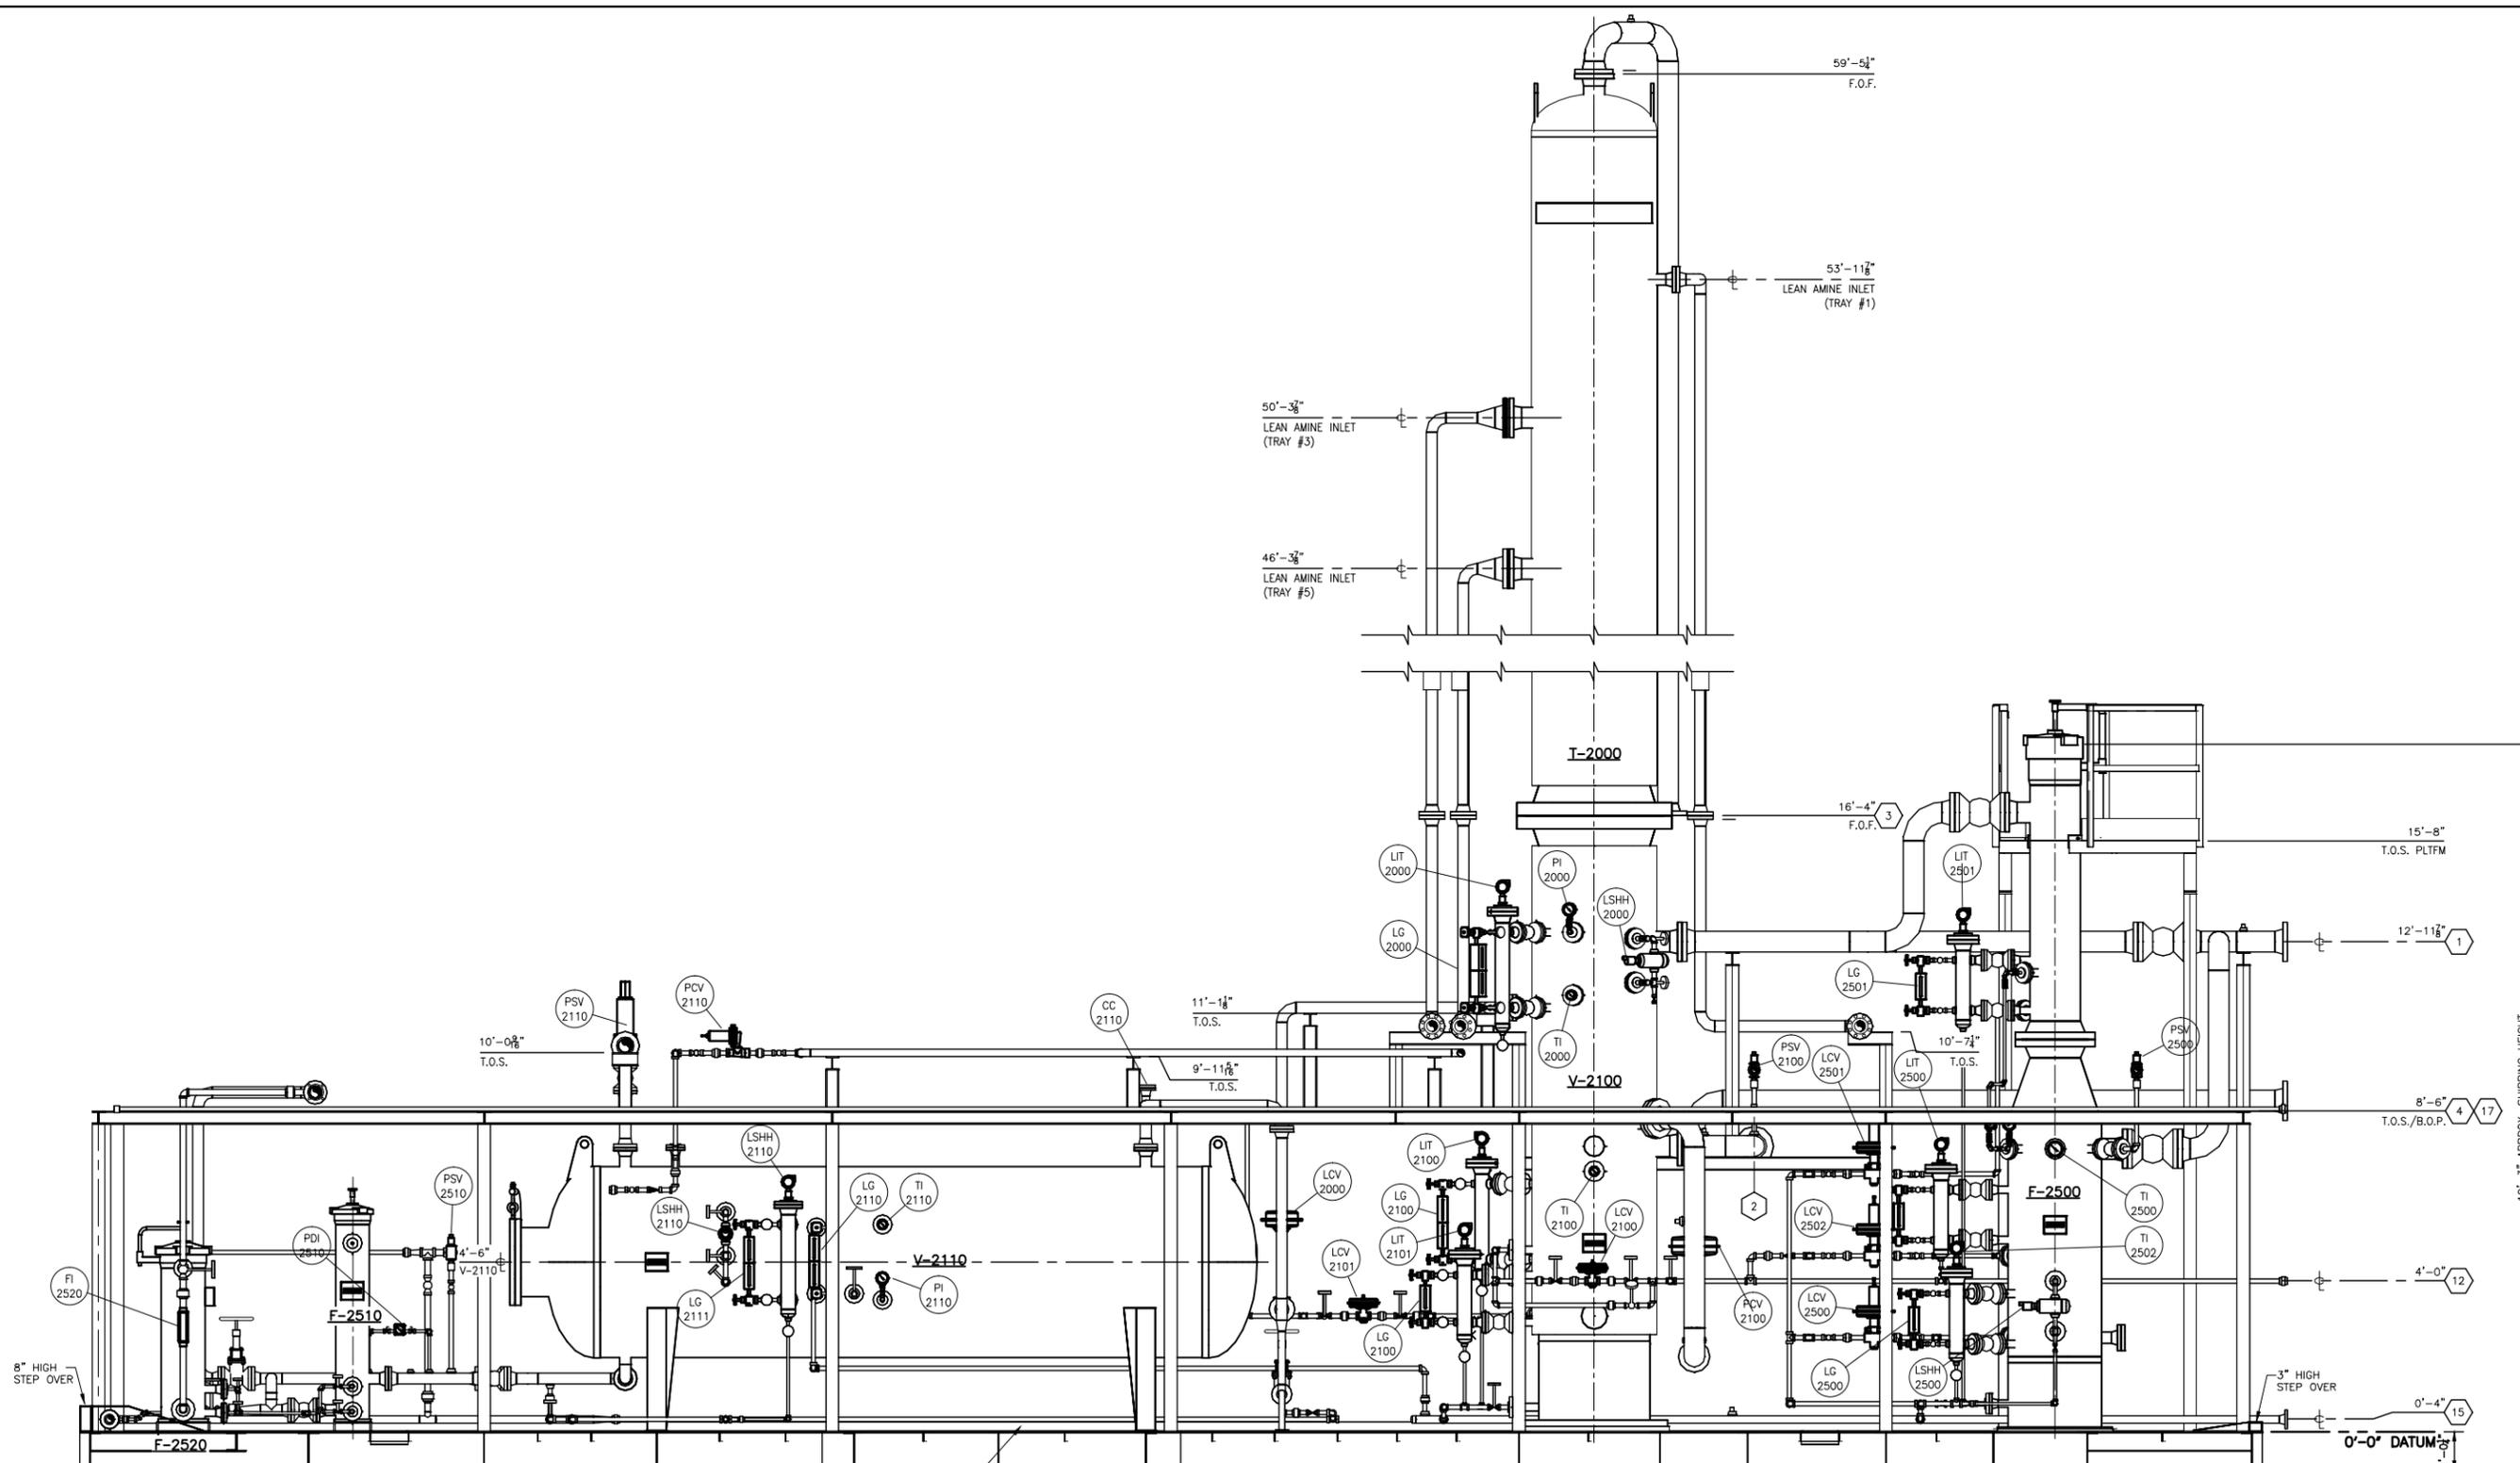

SECTION "G-G"  
SCALE: 1/2"=1'-0"

- GENERAL NOTES:**  
1. SEE DRAW D-2013-8469-50A-001 FOR GENERAL NOTES.
- PIPING SPEC. SCHEDULE:**  
1. SEE DRAW D-2013-8469-50A-001 FOR PIPING SPEC. SCHEDULE.
- TIE-IN SCHEDULE:**  
1. SEE DRAW D-2013-8469-50A-001 FOR TIE-IN SCHEDULE.

DWG.	DESCRIPTION	REV.	DATE	REV.	DATE	DESCRIPTION
D-2013-8469-50A-005	SECTION VIEW "F-F"					
D-2013-8469-50A-004	SECTION VIEWS "C-C", "D-D" AND "E-E"					
D-2013-8469-50A-003	SECTION VIEWS "A-A" AND "B-B"					
D-2013-8469-50A-002	PLAN VIEW	0	2014-03-17	SCK		ISSUED FOR CONSTRUCTION
D-2013-8469-50A-001	ISOMETRIC VIEW, NOTES & TIE-IN SCHEDULE	A	2013-12-02	SCK		ISSUED FOR CUSTOMER APPROVAL

DRAWN	SCK	DATE	2013-11-18	SCALE	NTS	CHK'D	
<b>ALCO GAS &amp; OIL</b> PRODUCTION EQUIPMENT LTD. SECTIONS "G-G" AMINE SWEETENING FACILITY (70 USGPM)							
LOCATION: SE WYOMING, USA CUSTOMER: KAISER MIDSTREAM						SILO SITE	
DWG./SHOP ORDER: D-2013-8469-50A-006/006						REV.	0

ONE (1) UNIT REQ'D

The information contained herein is the confidential property of Alco Gas and Oil Production Equipment Ltd., and is not for publication. The information is issued on the understanding that no part thereof shall be copied or communicated to a third party without authorization in writing from Alco Gas and Oil Production Equipment Ltd.