


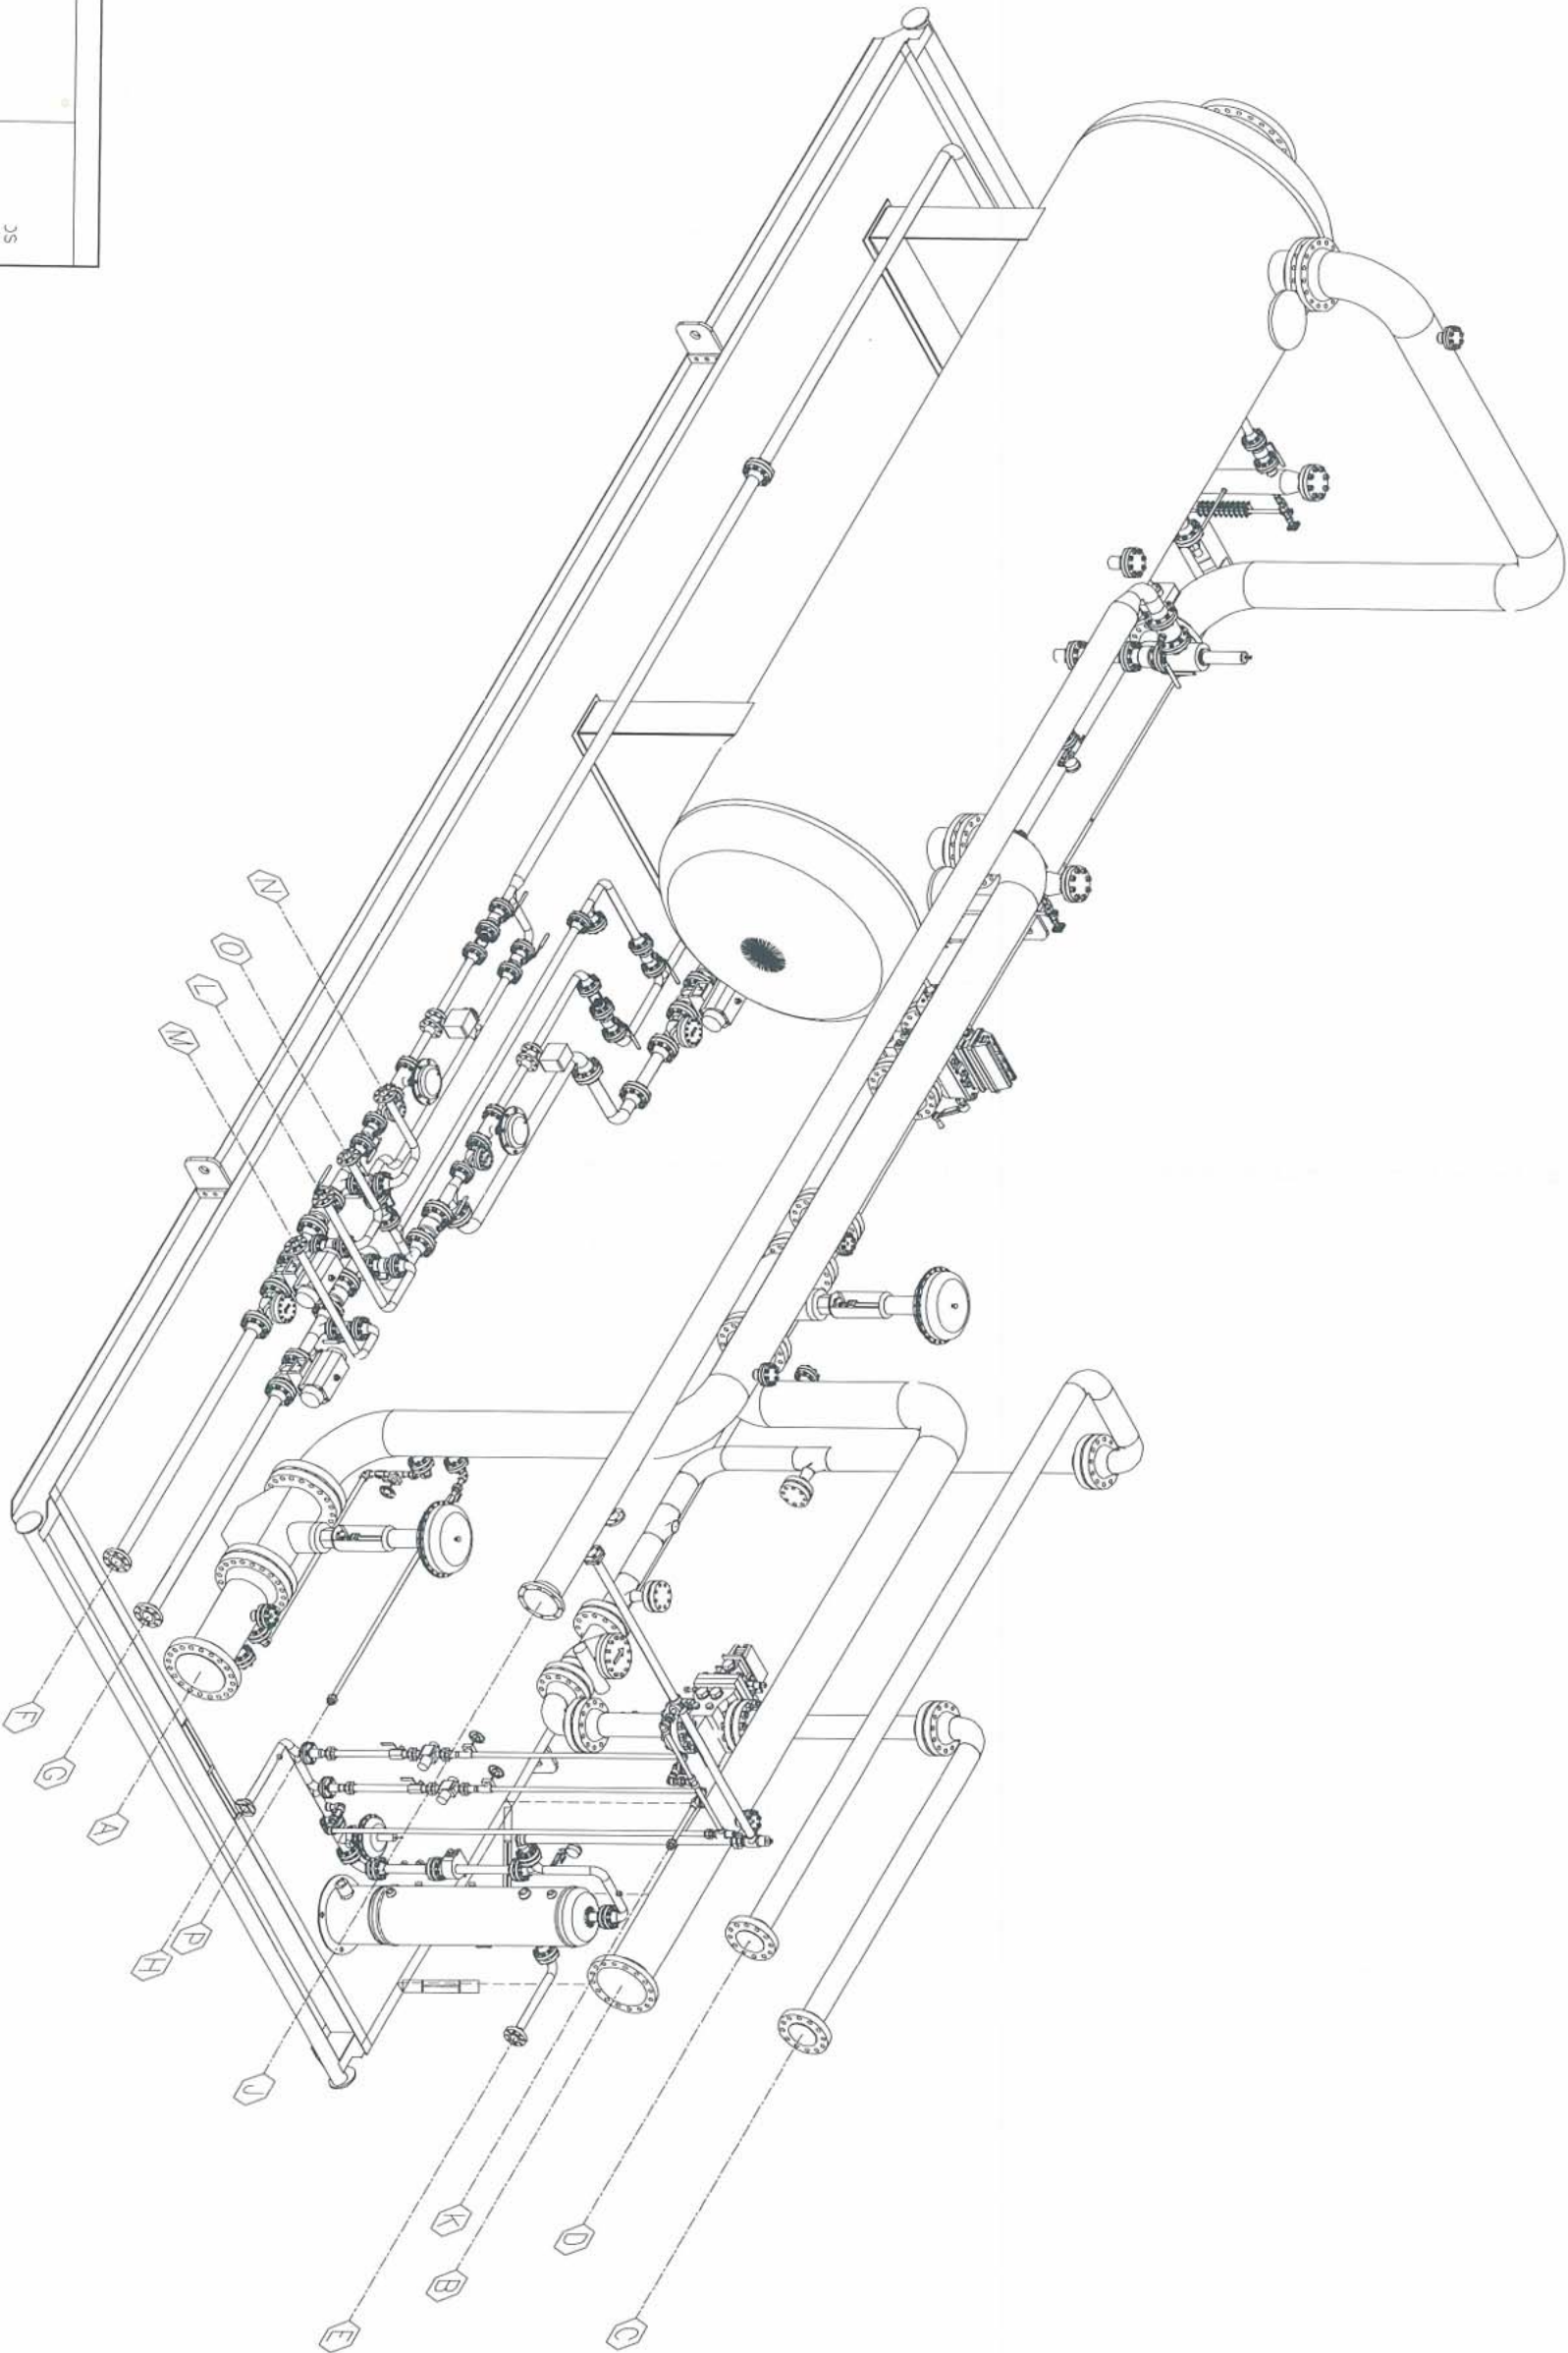

| SIZE |               |                    | DESCRIPTIC      |
|------|---------------|--------------------|-----------------|
| A    | 12" 600# RFWN | GAS INLET          |                 |
|      | 6" 900# RFWN  |                    | 3S              |
|      | 6" 900# RFWN  |                    | 5'-2" FTOS      |
|      | 3" 300# RFWN  |                    | 1'-6 3/8" FTOS  |
| G    | 3" 300# RFWN  | HC LIQUIDS         |                 |
| H    | 2" 150# RFWN  | FUEL GAS OUTLET    | 1'-2 3/4" FTOS  |
| J    | 8" 150# RFWN  | HP FLARE HEADER    | 12'-9 1/4" FTOS |
| K    | 1" 3000# NPT  | LP FLARE HEADER    | 12'-2" FTOS     |
| L-M  | 2" 300# RFWN  | WATER PROOVERS     | 3'-2 3/4" FTOS  |
| N-O  | 2" 300# RFWN  | HC PROOVERS        | 3'-2 3/4" FTOS  |
| P    | 1" 3000# NPT  | RECYCLE WATER LINE | 4'-10 1/2" FTOS |
| Q    |               | INSTRUMENT AIR     | -               |

1

| REV | REVISION                              | BY  | APPR | d/m/y    |
|-----|---------------------------------------|-----|------|----------|
| A   | ISSUED FOR APPROVAL                   | MEW |      | 30/06/10 |
| B   | REVISED AS PER MARK UPS, JULY 8 2010  | MEW |      | 13/07/10 |
| 0   | ISSUED FOR CONSTRUCTION               | MEW |      | 14/08/10 |
| 1   | REVISED HP FLARE HEADER TO BE 8" PIPE | MEW |      | 17/09/10 |

info@evolutionequipment.com  
www.evolutionequipment.com

|             |          |             |                                      |
|-------------|----------|-------------|--------------------------------------|
| DATE        | 30/06/10 | CUSTOMER    | PARAMOUNT RESOURCES LTD              |
| DESIGNED BY | M.E.W.   |             | e/o EXCELSIOR ENGINEERING LTD.       |
| DRAWN BY    | M.E.W.   | TITLE       | LSD: 05-18 KARR GAS PLANT            |
| CHECKED BY  |          |             | LAYOUT - NW ISOMETRIC VIEW           |
| APPROVED BY |          |             | 78" x 22'-0" S/S 720psi - HORIZONTAL |
|             |          |             | SOUR SERVICE SEPARATOR PACKAGE       |
| JOB #       | EV-10099 | REV. NO.    | 1                                    |
| SHEET NO.   | 5 OF 5   | DRAWING NO. | EV-10099-L-005                       |
| SCALE       | 1:50     |             |                                      |