


VIEW B-B

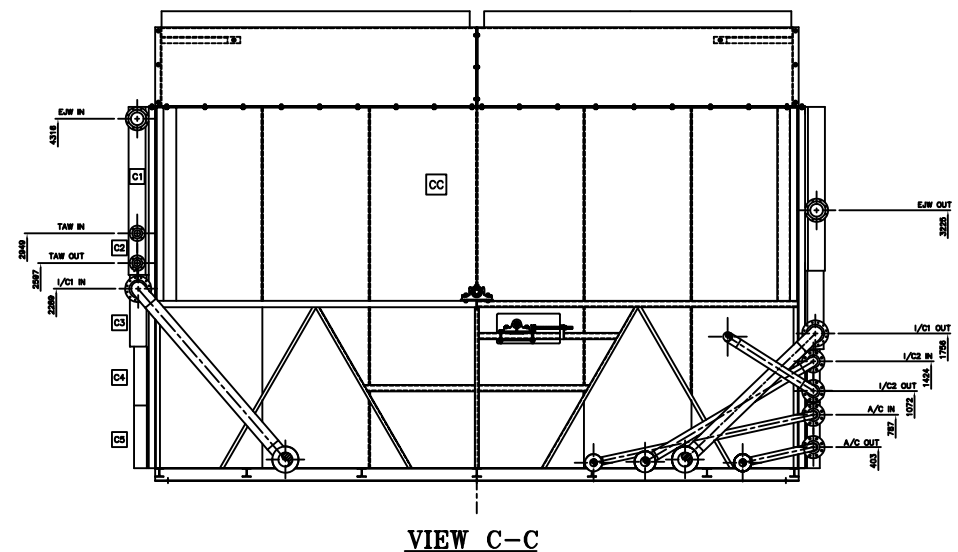

VIEW C-C

**ENERFLEX**

TITLE: GENERAL ARRANGEMENT
ARIEL JGK/4, WAUKESHA L7042GSI, AIR-X-HEMPHILL 156-EF
COMPRESSOR PACKAGE

DRAWN BY: D.L. Light		DESIGN BY: D.L. Light		DATE: 01/06/18	DWG. No.	OPER'N #:
DATE: 01/06/18		CHKD BY: GBO		DATE: 01/07/13	GAM01051	10

SCALE: 1:30	APPROV BY:	DATE:	SAMCT001	10
-------------	------------	-------	----------	----

GENERAL NOTES

1. THIS DRAWING IS NOT TO BE USED FOR CONSTRUCTION UNLESS SIGNED "RELEASED FOR FABRICATION" AND NOT SCALE THIS DRAWING.
2. ALL DIMENSIONS ARE IN MILLIMETERS.
3. ALL DIMENSIONS AND MATERIALS MUST BE SPECIFICALLY REFERRED TO PROJECT SPEC. SUMMARY DRAWING NO. 3.
4. ALL PIPING MUST BE FULLY SUPPORTED BEFORE UNIT CONNECTIONS.
5. LOCATIONS OF CUSTOMER CONNECTIONS ARE NOT GUARANTEED (THESE DIMENSIONS MAY BE SUBJECT TO CHANGE). THE CONTRACTOR SHALL BE RESPONSIBLE FOR VERIFYING THE LOCATION OF ALL CONNECTIONS.
6. ACCORDING TO TOLERANCES ON DIMENSIONS, COMPRESSOR, WINDERS SHALL ALSO BE MADE ON SITE.
7. PIPING SHALL BE ORDERED TO FACILITATE INSTALLATION AND MAINTENANCE. ON COMPLETION A FINAL DRAWING SHALL BE ISSUED WITH FIELD CONNECTIONS CORRECTED TO 5 mm.
8. IT IS THE BUYER'S RESPONSIBILITY THAT PRE-SPOOLING TO THIS COMPRESSOR KITCHEN COMBO FIELD SHALL BE DONE.
9. DIMENSIONS INDICATED (**) SHALL BE CONFIRMED AND CERTIFIED (**) ON A FINAL RELEASE.
10. THE FOLLOWING DIMENSIONS WILL BE SUPPLIED LOOSE FOR FIELD INSTALLATION BY OTHERS:
 - 1/2" DIA. 10' LENGTH OF PIPING (1/2" DIA. 10' COILS)
 - 1/2" INCH/DOUGHNUT PIPING OUTSIDE OF BUILDING
 - SLENDER, SLENDER STUB & DOWNSTAY STUB
 - COOLER

[illegible]

OTHER CONNECTIONS		
NO.	DESCRIPTION	SIZE
C	COMP. OIL TANK FILL	1" NPT
D	ENGINE OIL TANK FILL	1" NPT
H	WASH WATER (ENGINE) FILL	2" DIA.
J	WASH WATER FILL	2" DIA.
K	STARTER EXHAUST	3" DIA.
L	COMPRESSOR CHARGING VENT	1-1/2" DIA.
P	BUSTE OR TANK VENT	2" DIA.
R	GLYCOL TANK VENT	2" DIA.
S	COMPRESSOR OIL TANK VENT	3/4" DIA.
R	ENGINE OIL TANK VENT	3/4" DIA.
U	INTERNAL/EXTERNAL PACE TANK DRAIN	1-1/2" DIA. NPT
V	WASTE OIL TANK PUMP/OUT	2" NPT
W	GLYCOL TANK PUMP/OUT	2" NPT

[illegible]

WG.	LIB.	
7865	8380	VESSELS
7737	3630	E1 (2) 30" O.D. x 30' 5/8" 655 P80 MAMP STD.1 SUCT.
8251	2801	E2 (1) 14" O.D. x 60' 5/8" 655 P80 MAMP STD.1 DISCH.
1138	2610	E3 (1) 14" O.D. x 30' 5/8" 655 P80 MAMP STD.2 SUCT.
8251	2610	E4 (1) 14" O.D. x 30' 5/8" 655 P80 MAMP STD.2 DISCH.
8251	2130	E5 (1) 10 1/2" O.D. x 30' 5/8" 655 P80 MAMP STD.3 SUCT.
3213	28350	E6 (1) 10 1/2" O.D. x 40' 5/8" 1415 P80 MAMP STD.3 DISCH.
		FW. FUEL GAS FILTER, 6-5/8" OD. 230 P80 MAMP FM STD.
		CG. CONTROL PANEL (ELECTRONIC TYP. APPROX.)
		MISC.
		SOD & LIQUIDS
		CRANE
		BUILDING
658	3650	TOTAL WEIGHT
728	1600	SHIPPING LOOSE (HMS, COOLERS, BLANKETS, STOPS & STACK)
544	1200	TOTAL SHIPPING WT.

UNIT DIMENSIONS		LENGTH		WIDTH		HEIGHT	
IN.	MMS	mm	ft/in	mm	ft/in	mm	ft/in
344	1250	16538	54'-5"	7193	35'-3"	10088	35'-0"
345	1250						
346	1250						
616	1						

INERFLEX					
47 Street St. England	Colony Rd England	128 381 France	Canada Tel Scotland	1.403.328.000 Australia	Fax 1.403.328.007 Indonesia
					www.inerflex.com
THE GENERAL ARRANGEMENT ARIEL JOK/4, WAUKESHA L70420SI, AIR-X-HEMPHILL 156-EF COMPRESSOR PACKAGE					
IN: NEWTON - WASCANA ENERGY INC. BROMEN NORTH, SASKATCHEWAN					
INSULANT: 0.1			LSI: 08-08-07-27-MM JOK SW: No. M01081		
DATE: 01/06/18	DESIGN BY: B.L.LIGHT	DATE: 01/06/18	SW: No.	OPEN #:	
DATE: 01/06/18	DATE: 01/07/13	DATE: 01/07/13	2400'x16'	10	