



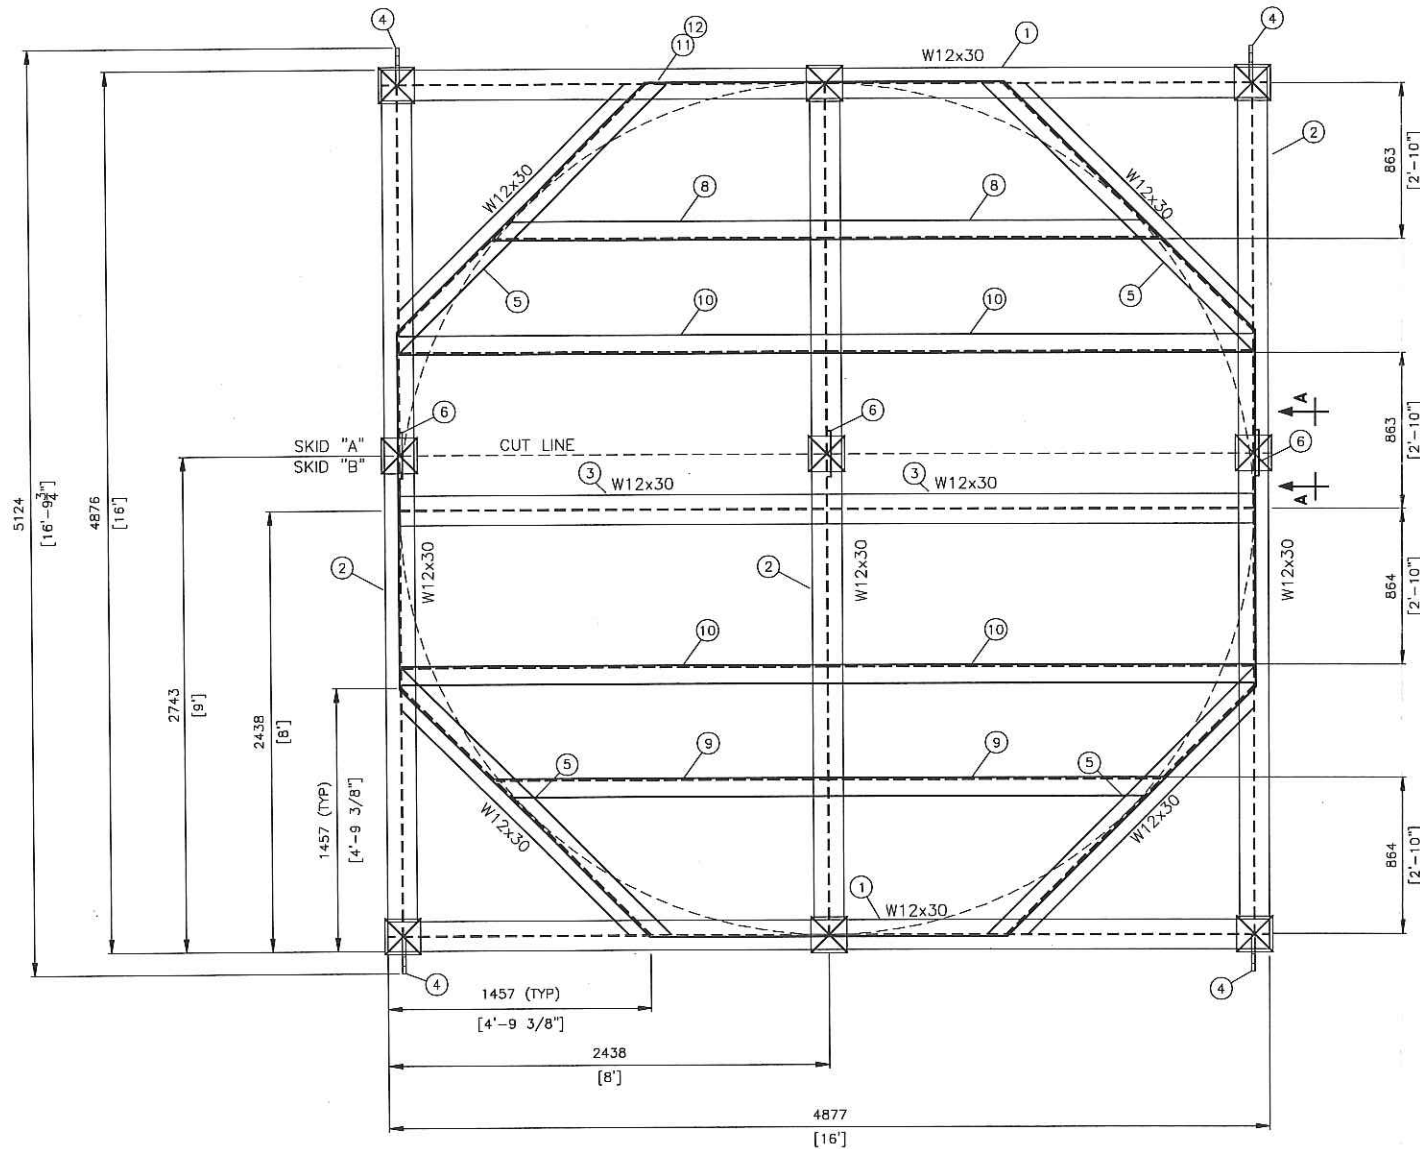


ITEM 11 DETAIL

NTS.
NOTE: PLATE IS TO COVER OCTAGONAL
PORTION ONLY.
(STITCH WELD TOP AND BOTTOM)

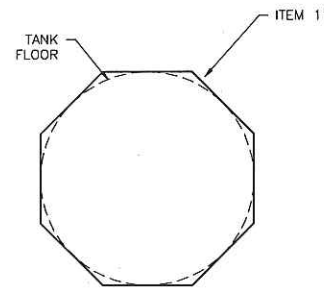


ASSEMBLY PLATE DETAIL

(TYP FOR 3) SCALE 1:10

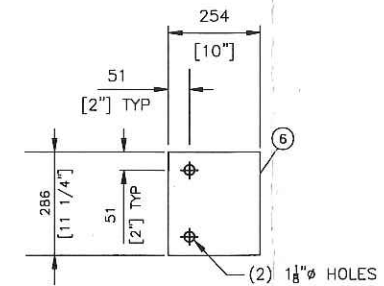


LIFT LUG DETAIL

(TYP FOR 4) SCALE 1:10

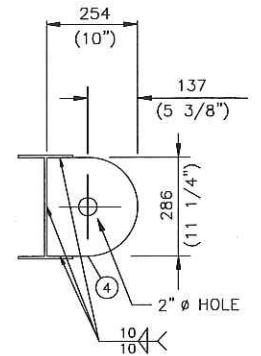


ANGLE TO BEAM
CONNECTION

NTS

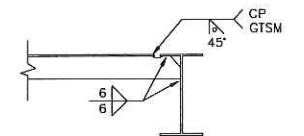

BEAM TO BEAM CONNECTION

NTS
(TYP 4)

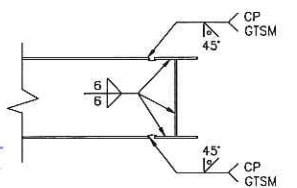

NOTES:

1. GOUGE TO SOUND METAL
2. CP - COMPLETE PENETRATION
3. X DENOTES MINIMUM PERMANENT SUPPORT/ANCHOR LOCATIONS (DESIGNED BY OTHERS)
4. TANK TO BE LIFTED INDEPENDENTLY FROM SKID

[illegible]

ENGINEER'S STAMP

DRAWN BY	RC	06/08/18
CHK'D BY	CDW	05/12/07
APP'D BY	GWG	05/12/07
CADD REF 750BBL-SKID-STOCK-MED HAT	SCALE 1:20	

CLIENT

CANADIAN ABRAXAS
PETROLEUM ULC
C/O WESTVIEW ENG.

	TITLE
--	-------

750 BBL TANK
STRUCTURAL STEEL SKID

JOB NO	
--------	--

DRAWING NO.

DRAWING NO.	R
19474-475-SKD-01	

EV