

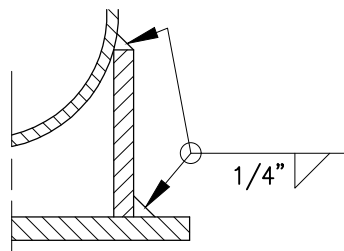
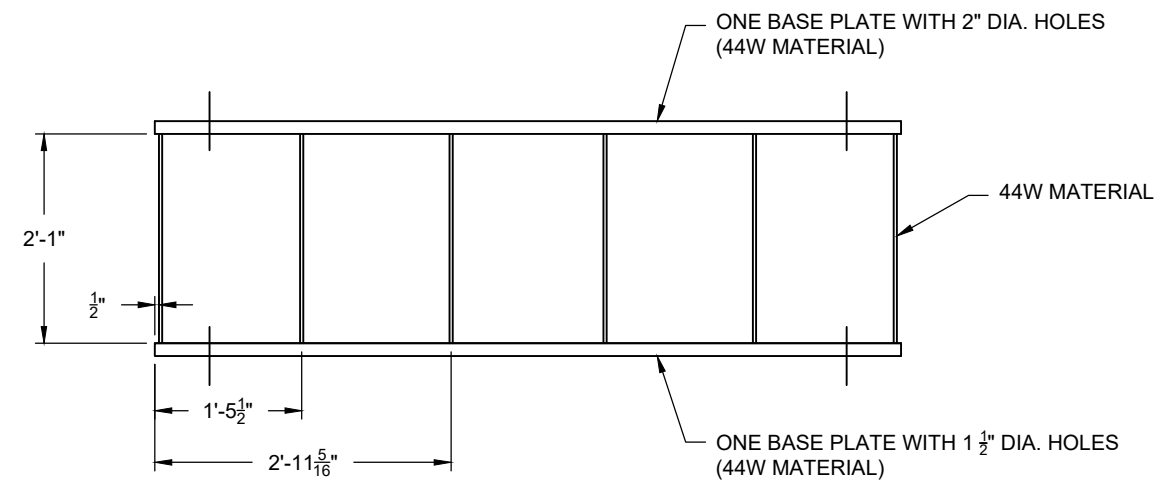



THIS DRAWING IS THE PROPERTY OF ASPIRE ENERGY RESOURCES INC. IT MAY NOT BE REPRODUCED WITHOUT THE PERMISSION OF ASPIRE ENERGY RESOURCES INC.

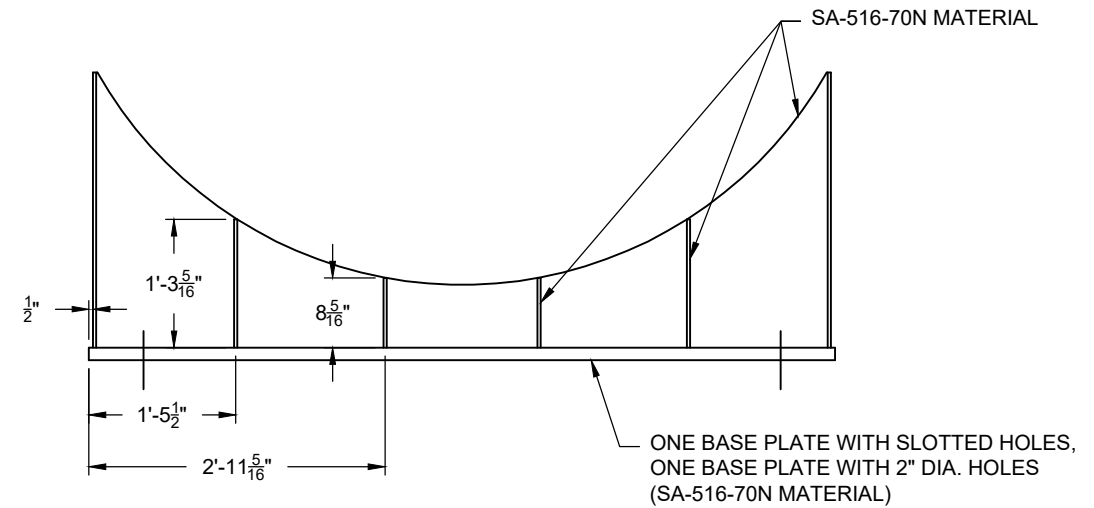

WELD DETAIL 1
WPS: AER-5/11

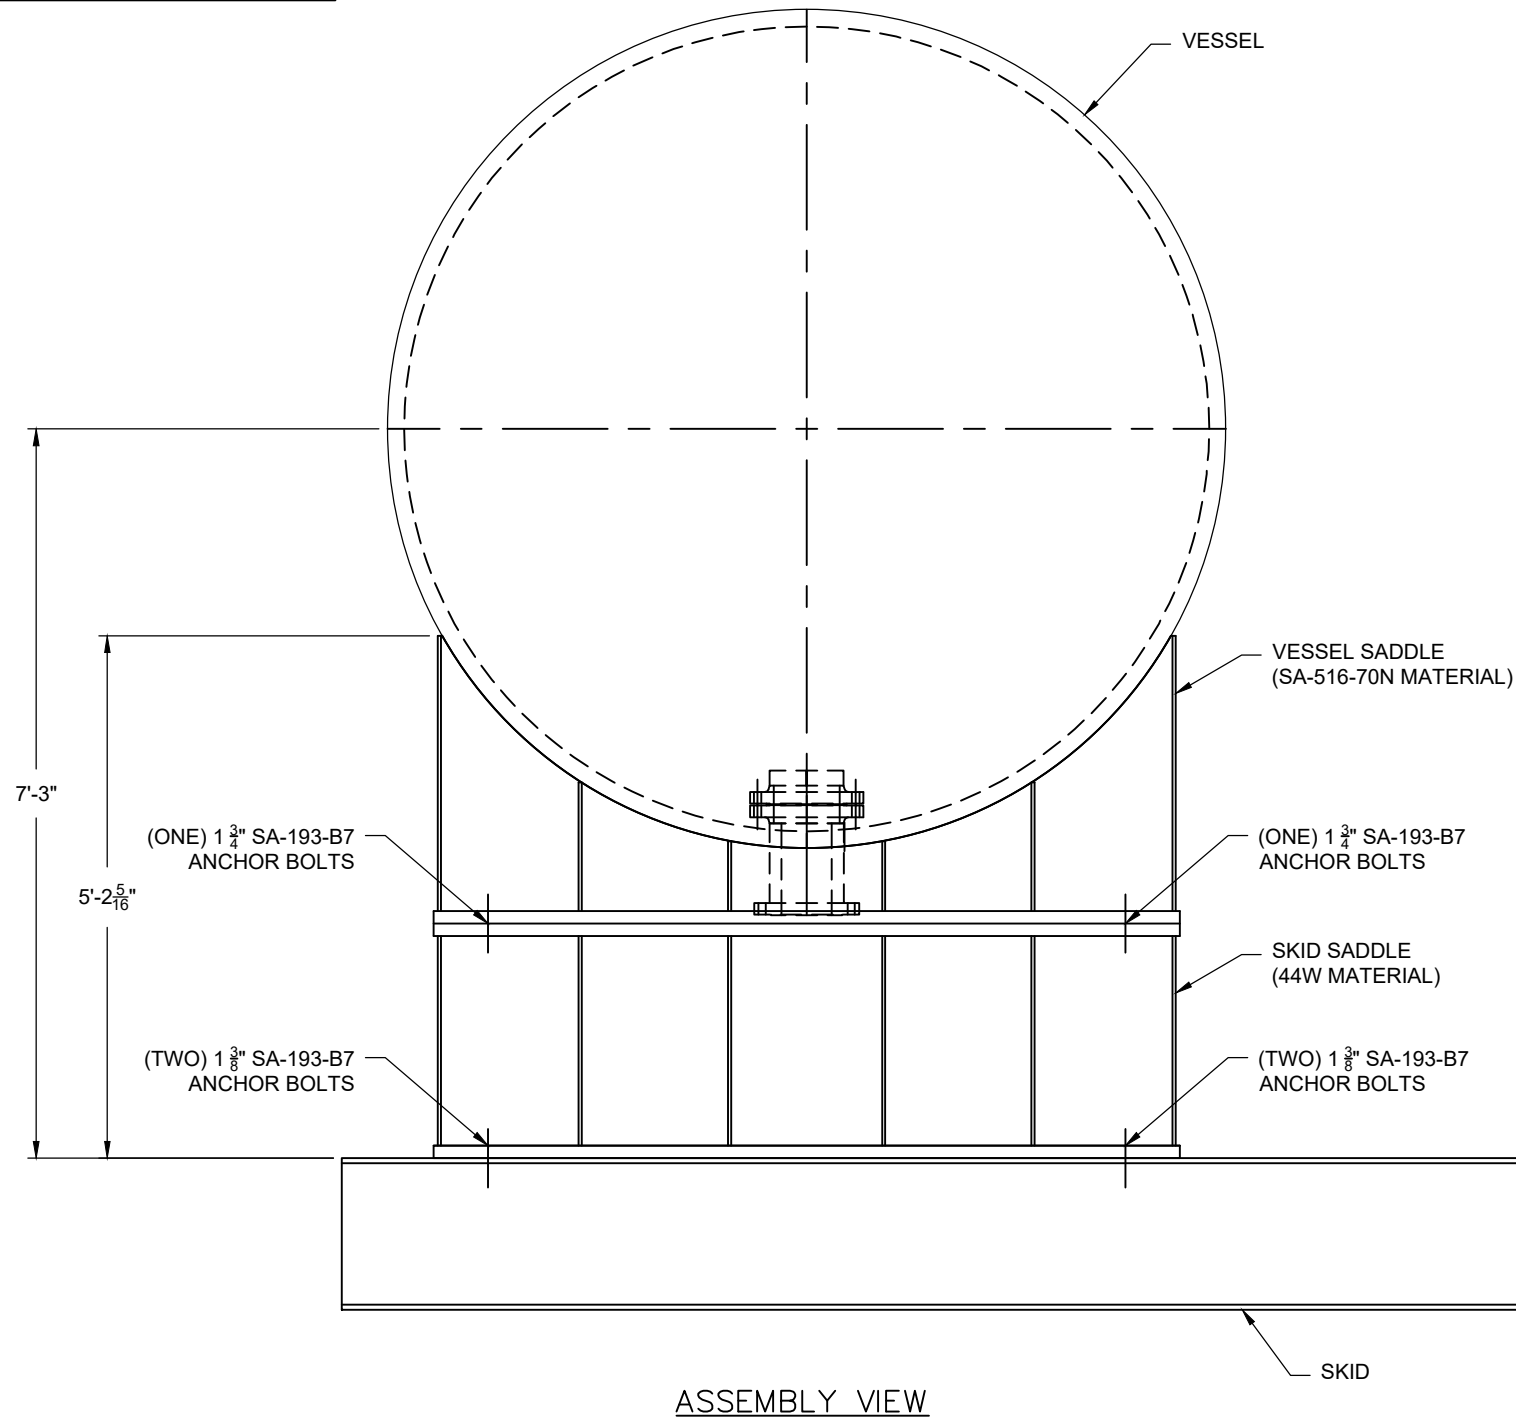

JOB NO. 5486

0	21-04-05	ISSUED FOR CONSTRUCTION	MC	
NO.	DATE	REVISION	BY	APP
 ASPIRE ENERGY RESOURCES INC. 22 MCKENZIE DR., RED DEER COUNTY, AB T4S 2H4 OFFICE: 403-314-5422 FAX: 403-314-1823				
CLIENT:		KELT EXPLORATION LNG		
DATE:		21-04-05		
JOB NO.:		5486		
CUST NO.:		SEPARATOR PACKAGE		
SCALE:		SADDLE DETAILS		
DRAWN BY:		MC		
CHECKED BY:		DWG NO.:		
APP BY:		5486-08		REV. 0