
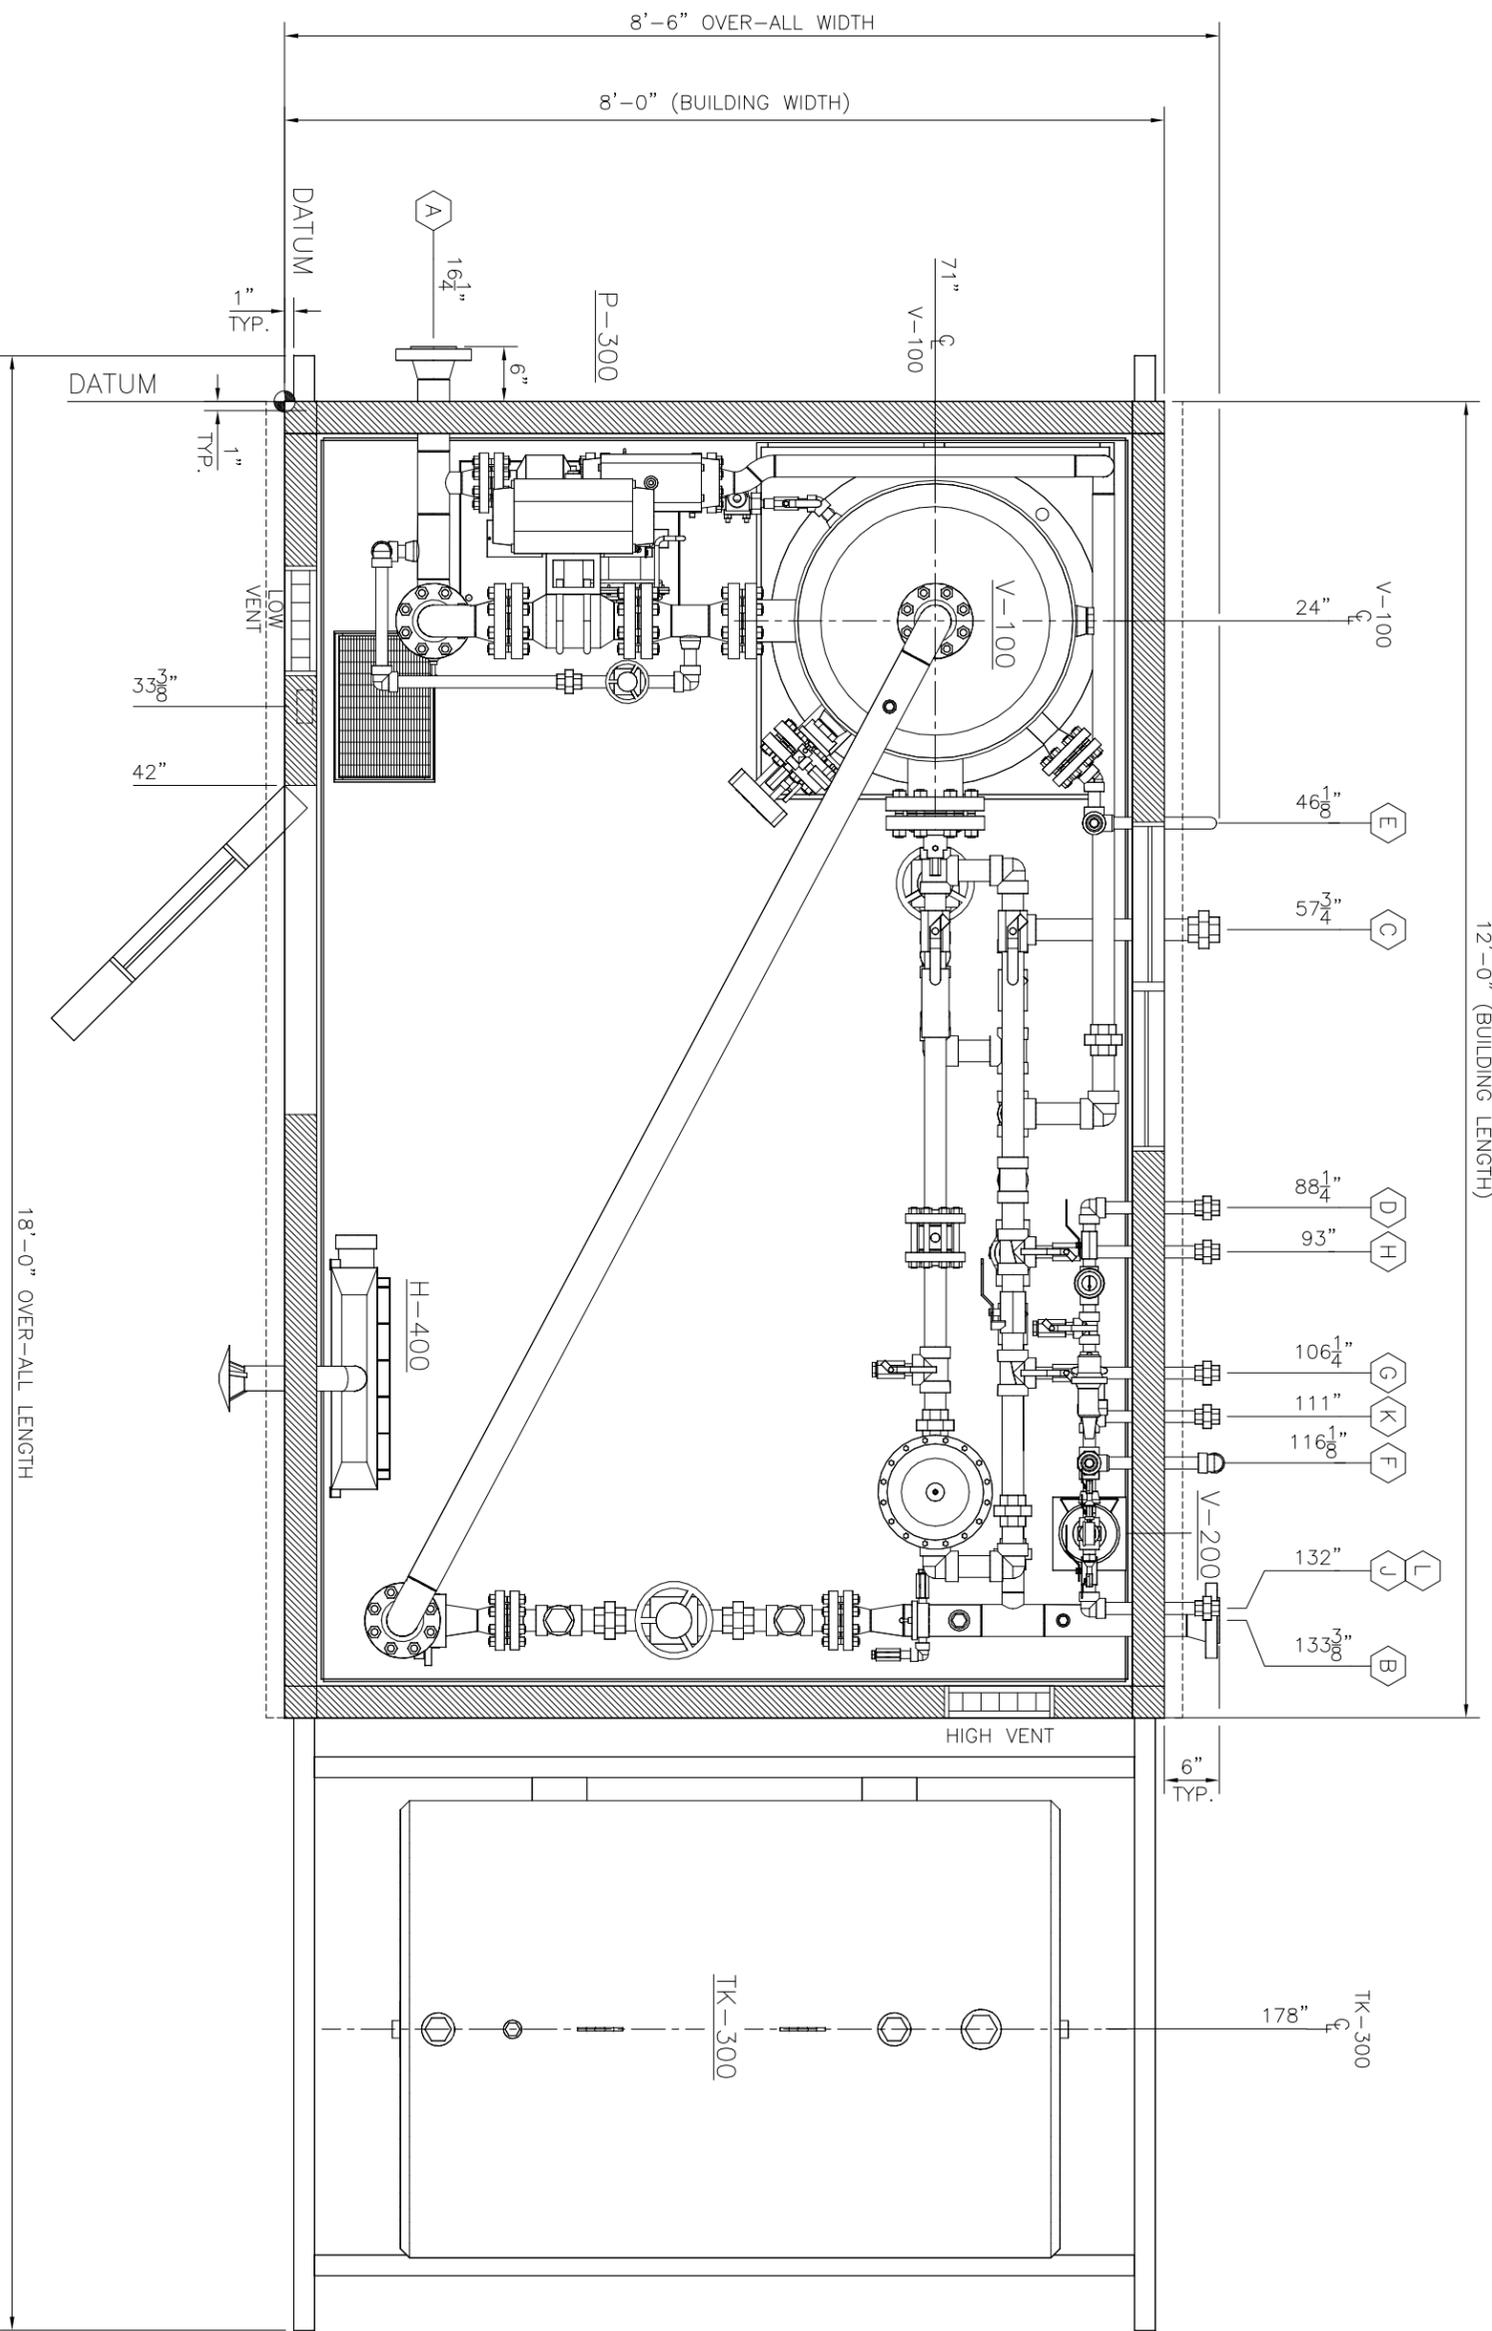


12'-0" (BUILDING LENGTH)

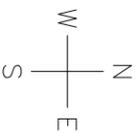

TAG #	SIZE	DESCRIPTION	ELEVATION	PROJECTION
A	3" 600# RFWN	GAS INLET	6'-1 1/4" FTOS	6" FBE
B	3" 600# RFWN	GAS OUTLET	0'-6 1/4" FTOS	6" FBE
C	2" 3000# UNION	MANUAL DRAIN	0'-6 1/4" FTOS	6" FBE
D	1" 3000# UNION	PROPANE SUPPLY	2'-11 1/4" FTOS	6" FBE
E	1" 3000# UNION	PSY-100 VENT	7'-4 3/8" FTOS	6" FBE
F	1" 3000# UNION	PSY-200 VENT	3'-8 1/8" FTOS	6" FBE
G	1" 3000# UNION	PROOVER - OUTLET	2'-2 1/4" FTOS	6" FBE
H	1" 3000# UNION	PROOVER - INLET	2'-2 1/4" FTOS	6" FBE
J	1" 3000# UNION	FUEL GAS SUPPLY	4'-3" FTOS	6" FBE
K	1" 3000# UNION	FUEL GAS SUPPLY	0'-6 1/4" FTOS	6" FBE
L	1" 3000# UNION	INSTRUMENT AIR SUPPLY	3'-8 3/8" FTOS	6" FBE

NOTES:
 1. ORDNATE DIMENSIONS ARE FROM DATUM
 2. ELEVATION MEASUREMENTS ARE FROM TOP OF SKID (FTOS).
 - TO GET A BOTTOM OF SKID MEASUREMENT (FBOS)
 ADD 8 3/8" TO THE ELEVATIONS LISTED.
 3. PROJECTION MEASUREMENTS ARE FROM BUILDING EDGE. (FBE)



SHIPPING DIMENSIONS:
 WIDTH: 9'-0"
 LENGTH: 18'-1"
 HEIGHT: 12'-0"
 PACKAGE WEIGHT: TBA lbs

REV	ISSUED FOR CONSTRUCTION	REVISION	BY	APPR	d/m/y
0	ISSUED FOR CONSTRUCTION		EVC		15/09/15



DATE	DESIGNED BY	DRAWN BY	CHECKED BY	APPROVED BY	JOB #	SHEET NO.	OF	SCALE
17/09/14	MEW	EVC	J.H.		EV-14228	1	5	1:20

CLIENT	TITLE	REF. NO.	DRAWING NO.	DRAWING	REV. NO.
LONGRUN EXPLORATION LTD.	LAYOUT - TOP VIEW	EV-14228	EV-14228-L-001	PLAN VIEW	0

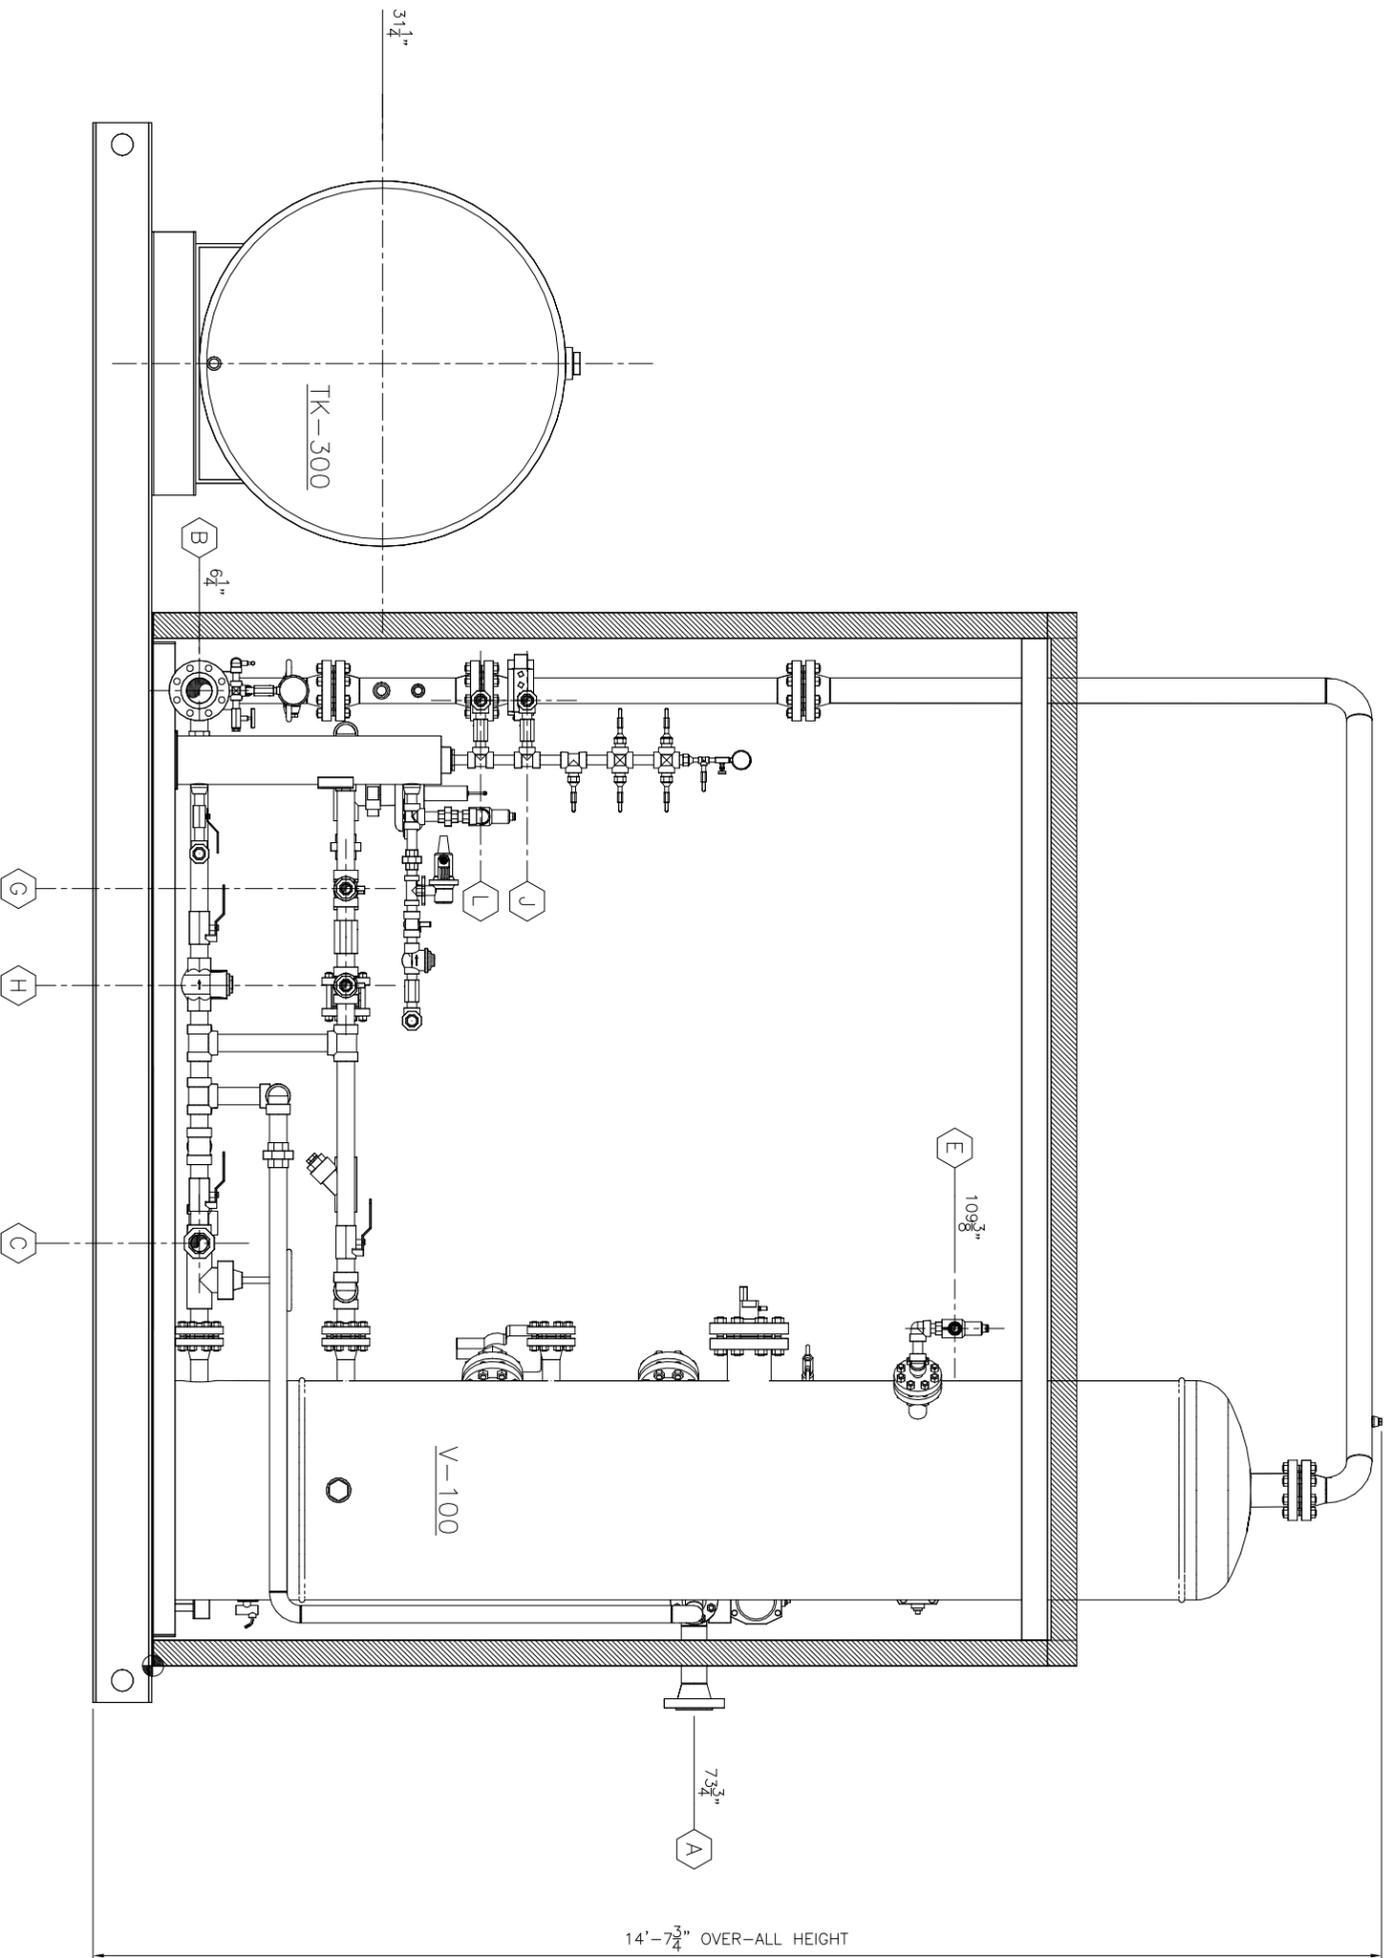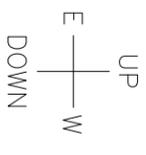

TAG #	SIZE	DESCRIPTION	ELEVATION	PROJECTION
A	3" 600# RFWN	GAS INLET	6'-1 1/4" FTOS	6" FBE
B	3" 600# RFWN	GAS OUTLET	0'-6 1/4" FTOS	6" FBE
C	2" 3000# UNION	MANUAL DRAIN	0'-6 1/4" FTOS	6" FBE
D	1" 3000# UNION	PROPANE SUPPLY	2'-1 1/4" FTOS	6" FBE
E	1" 3000# UNION	PSY-100 VENT	7'-4 3/8" FTOS	6" FBE
F	1" 3000# UNION	PSY-200 VENT	3'-8 1/2" FTOS	6" FBE
G	1" 3000# UNION	PROOVER - OUTLET	2'-2 1/4" FTOS	6" FBE
H	1" 3000# UNION	PROOVER - INLET	2'-2 1/4" FTOS	6" FBE
J	1" 3000# UNION	FUEL GAS SUPPLY	4'-3" FTOS	6" FBE
K	1" 3000# UNION	FUEL GAS SUPPLY	0'-6 1/4" FTOS	6" FBE
L	1" 3000# UNION	INSTRUMENT AIR SUPPLY	3'-8 3/8" FTOS	6" FBE




NOTES:
 1. ORDINATE DIMENSIONS ARE FROM DATUM
 2. ELEVATION MEASUREMENTS ARE FROM TOP OF SKID (FTOS).
 - TO GET A BOTTOM OF SKID MEASUREMENT (FBOS)
 ADD 8 3/8" TO THE ELEVATIONS LISTED.
 3. PROJECTION MEASUREMENTS ARE FROM BUILDING EDGE. (FBE)

SHIPPING DIMENSIONS:
 WIDTH: 9'-0"
 LENGTH: 18'-1"
 HEIGHT: 12'-0"
 PACKAGE WEIGHT: TBA lbs

REV	ISSUED FOR CONSTRUCTION	REVISION	BY	APPR	d/m/y
0	ISSUED FOR CONSTRUCTION		EYC		15/09/15



DATE	DESIGNED BY	DRAWN BY	CHECKED BY	APPROVED BY	JOB #	SHEET NO.	OF	SCALE	CLIENT	TITLE	REF. NO.	DRAWING NO.	REV. NO.
17/09/14	MEW	MEW	EYC	J.H.	EV-14228	2	5	1:25	LONGRUN EXPLORATION LTD. LSD:	LAYOUT - ELEVATION VIEW 30'x10'-0" S/S 1440psi - 2 PHASE VERT. SOUR SERVICE SEPARATOR PACKAGE	EV-14228	EV-14228-L-002	0

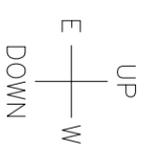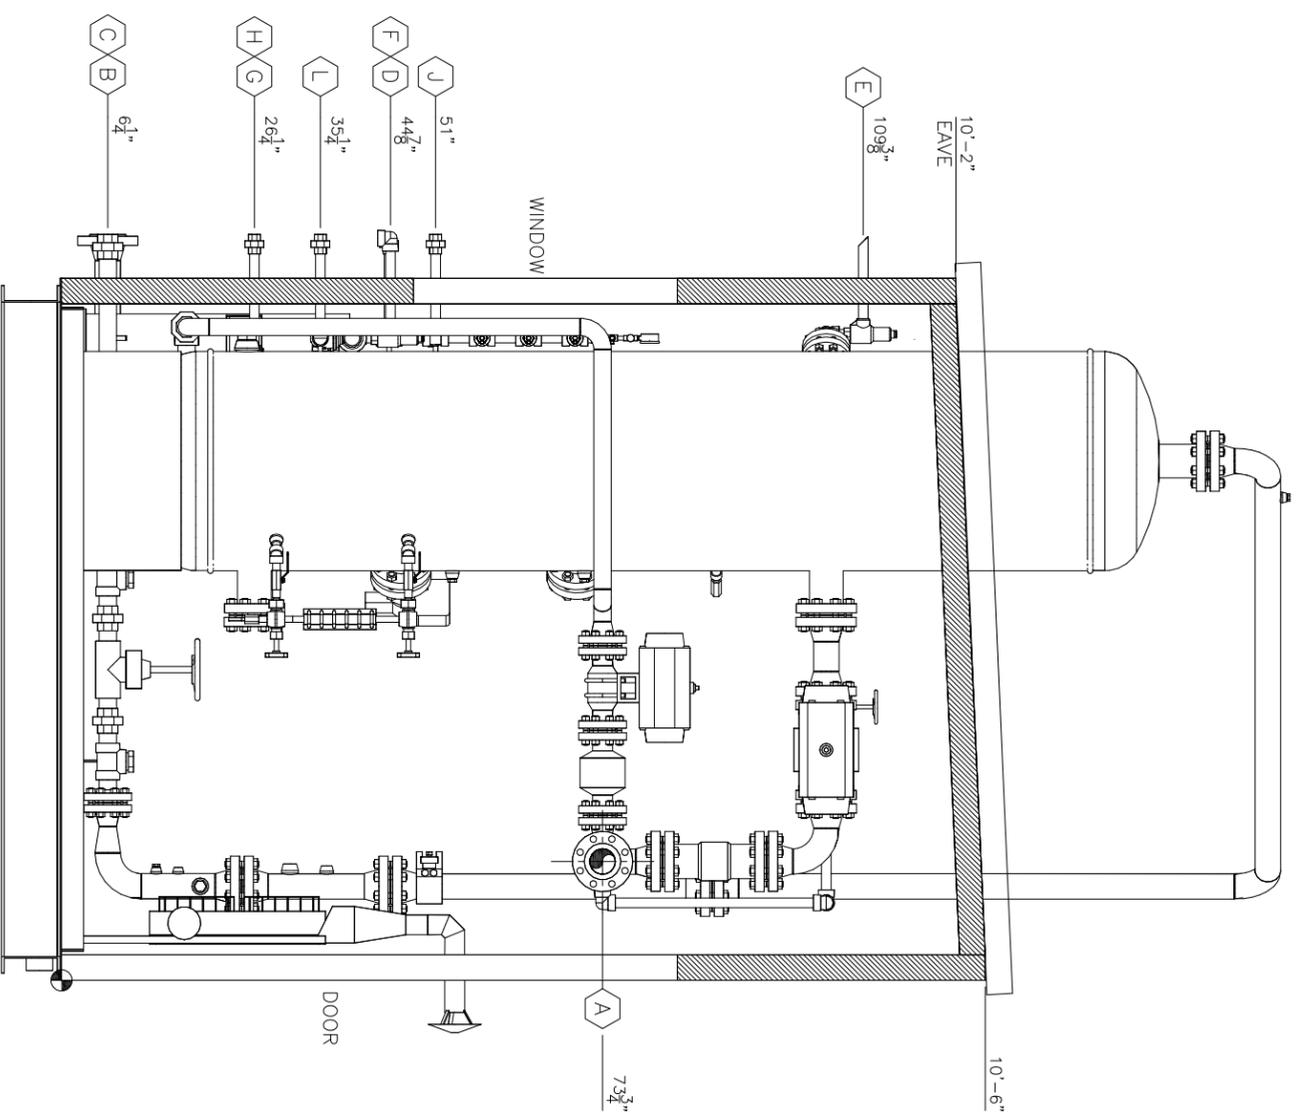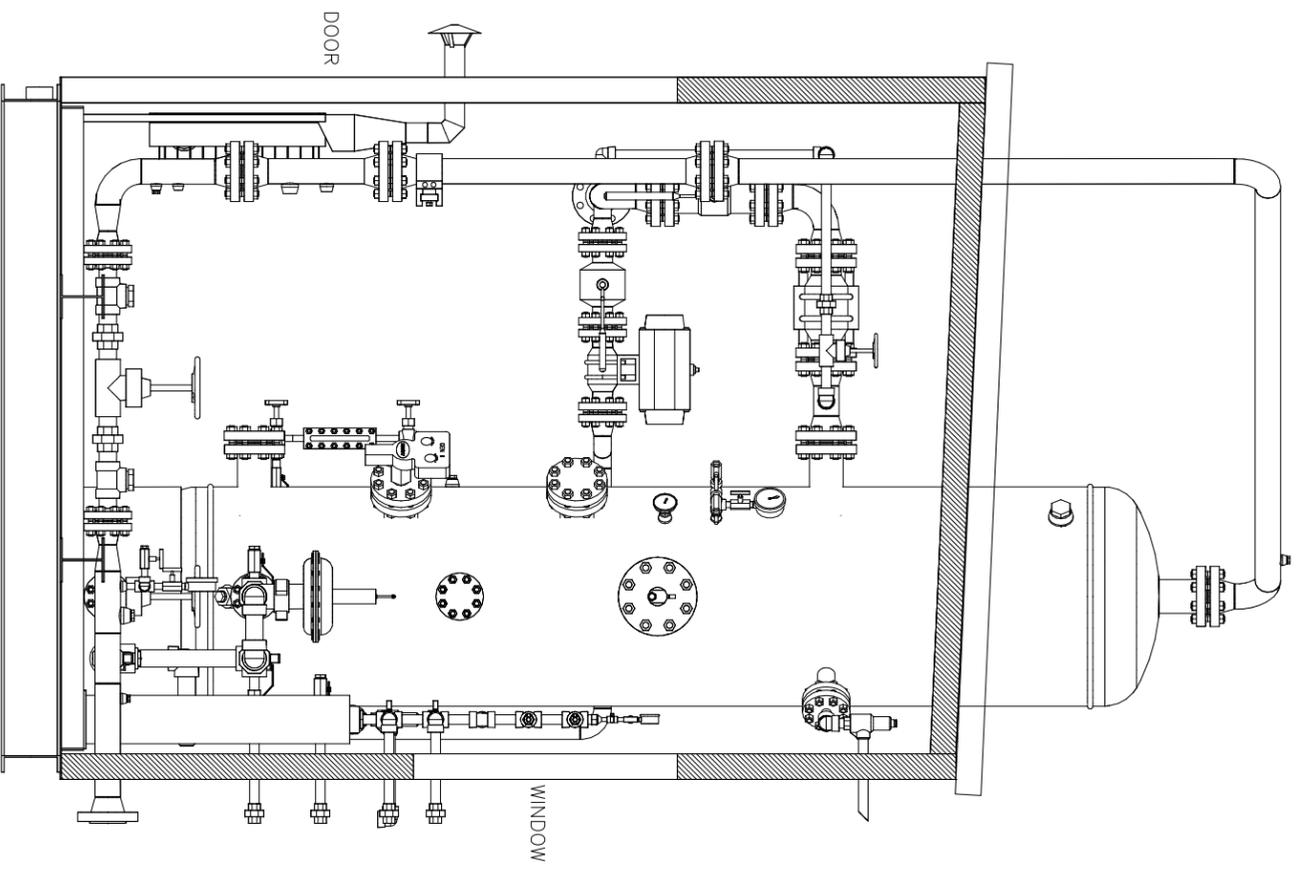



TAG #	SIZE	DESCRIPTION	ELEVATION	PROJECTION
A	3" 600# RFWN	GAS INLET	6'-1 1/4" FTOS	6" FBE
B	3" 600# RFWN	GAS OUTLET	0'-6 1/4" FTOS	6" FBE
C	2" 3000# UNION	MANUAL DRAIN	0'-6 1/4" FTOS	6" FBE
D	1" 3000# UNION	PROPANE SUPPLY	2'-1 1/4" FTOS	6" FBE
E	1" 3000# UNION	PSY-100 VENT	7'-4 3/8" FTOS	6" FBE
F	1" 3000# ELBOW	PSY-200 VENT	3'-8 3/8" FTOS	6" FBE
G	1" 3000# UNION	PROOVER - OUTLET	2'-2 1/4" FTOS	6" FBE
H	1" 3000# UNION	PROOVER - INLET	2'-2 1/4" FTOS	6" FBE
J	1" 3000# UNION	FUEL GAS SUPPLY	4'-3" FTOS	6" FBE
K	1" 3000# UNION	FUEL GAS SUPPLY	0'-6 1/4" FTOS	6" FBE
L	1" 3000# UNION	SCRUBBER DRAIN	3'-8 3/8" FTOS	6" FBE
		INSTRUMENT AIR SUPPLY		

- NOTES:
1. ORDINATE DIMENSIONS ARE FROM DATUM.
 2. ELEVATION MEASUREMENTS ARE FROM TOP OF SKID (FTOS) - TO GET A BOTTOM OF SKID MEASUREMENT (FBOS) ADD 8" TO THE ELEVATIONS LISTED.
 3. PROJECTION MEASUREMENTS ARE FROM BUILDING EDGE. (FBE)
- SHIPPING DIMENSIONS:
 WIDTH: 9'-0"
 LENGTH: 18'-1"
 HEIGHT: 12'-0"
 PACKAGE WEIGHT: TBA lbs

REV	ISSUED FOR CONSTRUCTION	REVISION	BY	APPR	d/m/y
0	ISSUED FOR CONSTRUCTION		EYC		15/09/15



DATE: 17/09/14	CLIENT: LONGRUN EXPLORATION LTD.
DESIGNED BY: MEW	LSD:
DRAWN BY: EYC	TITLE: LAYOUT - END VIEWS
CHECKED BY:	30'x10'-0" S/S 1440psi - 2 PHASE VERT. SOUR SERVICE SEPARATOR PACKAGE
APPROVED BY: J.H.	JOB #: EV-14228
SCALE: 1:25	SHEET NO: 3 OF 5
	DRAWING NO: EV-14228-L-003
	REV. NO: 0

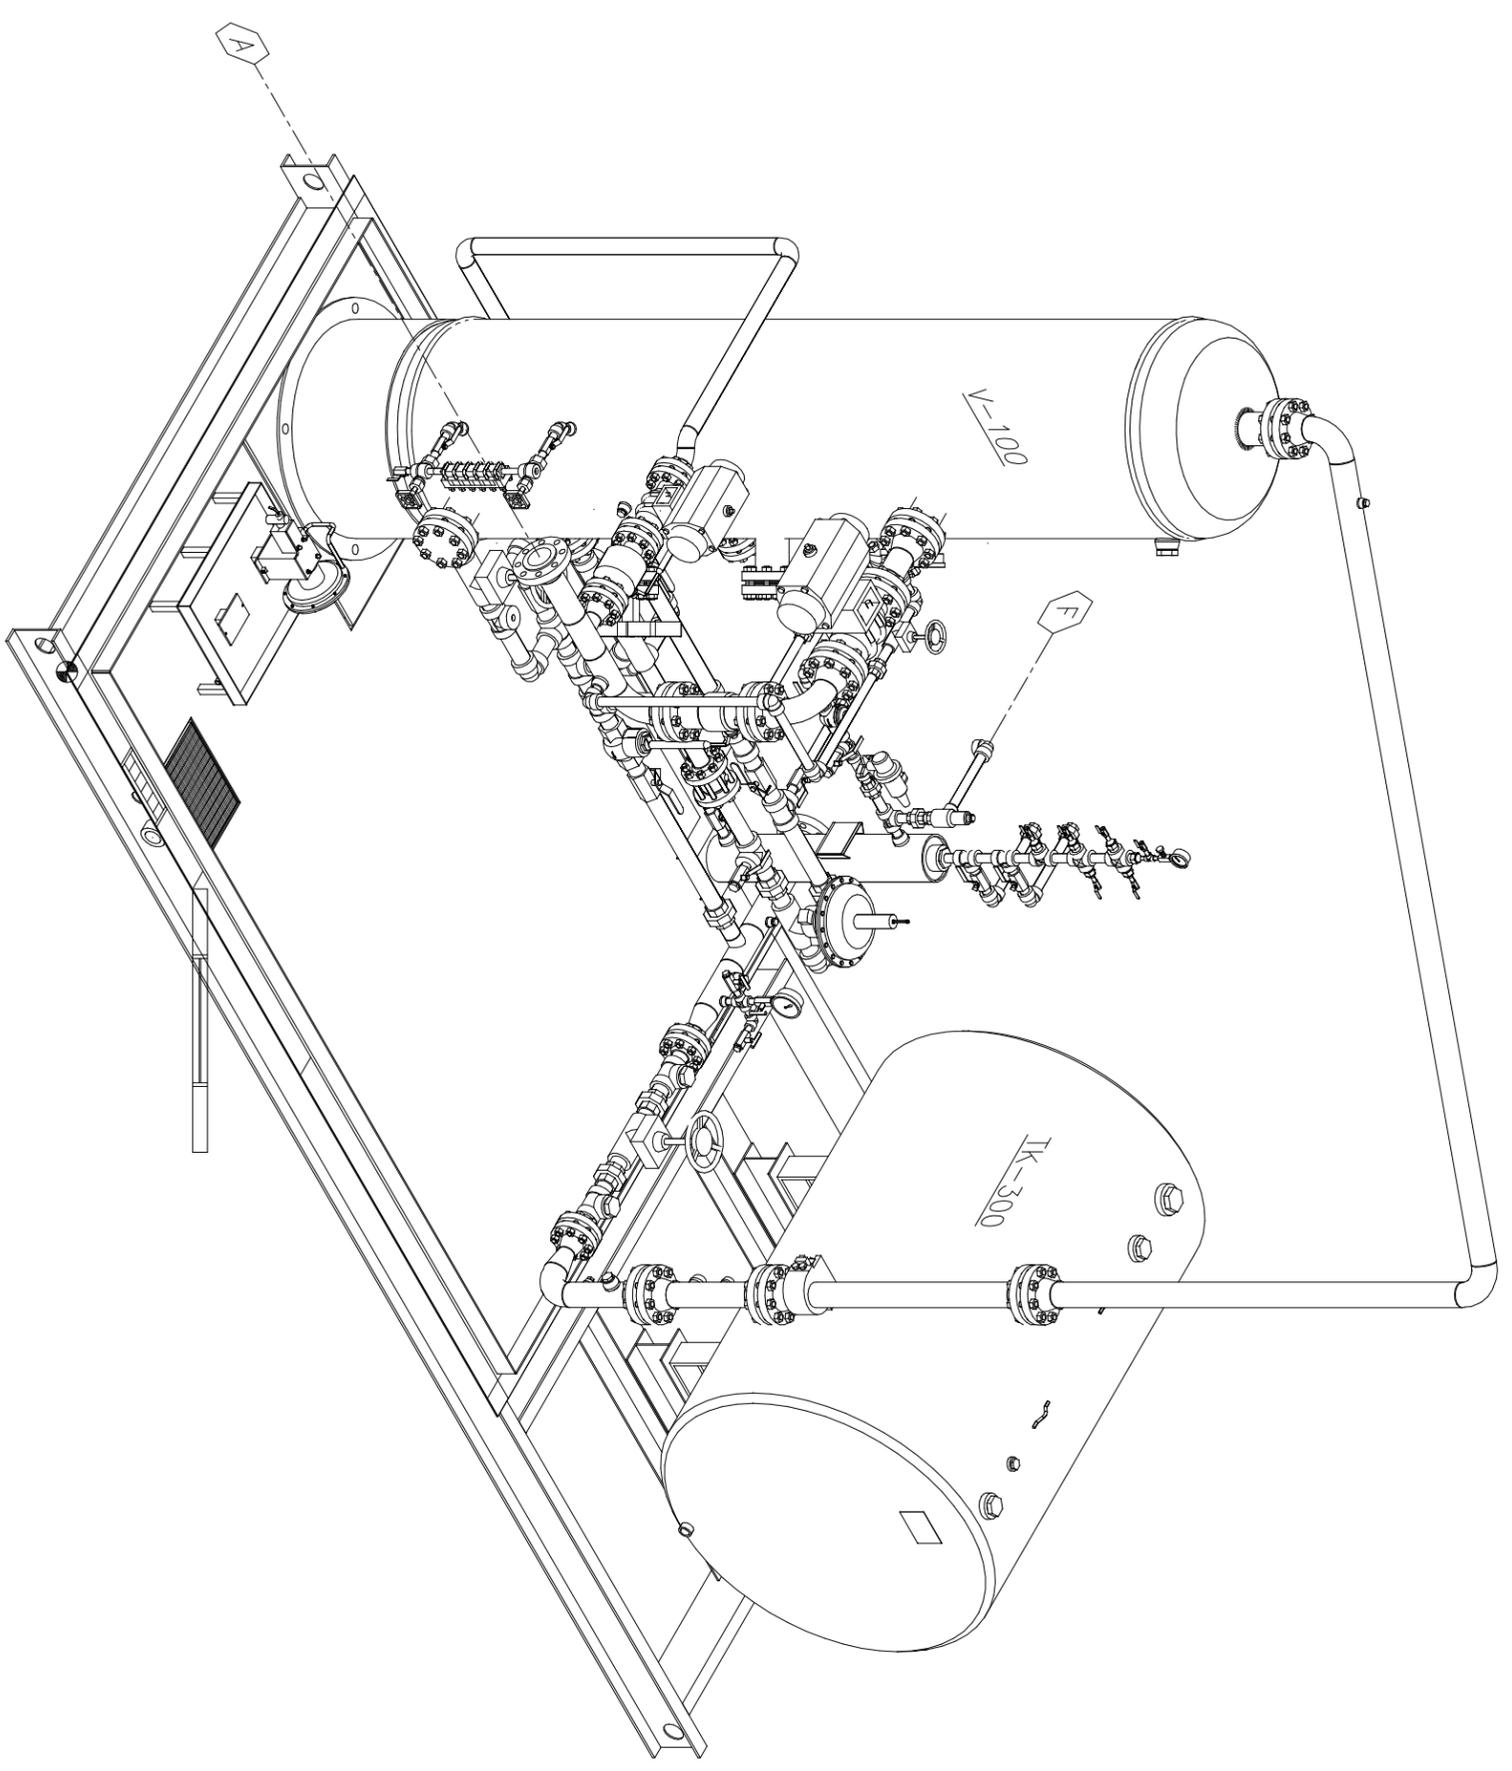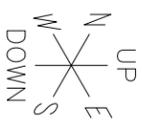

TAG #	SIZE	DESCRIPTION	ELEVATION	PROJECTION
A	3" 600# RFWN	GAS INLET	6'-1 1/4" FTOS	6" FBE
B	3" 600# RFWN	GAS OUTLET	0'-6 1/4" FTOS	6" FBE
C	2" 3000# UNION	MANUAL DRAIN	0'-6 1/4" FTOS	6" FBE
D	1" 3000# UNION	PROPANE SUPPLY	2'-1 1/4" FTOS	6" FBE
E	1" 3000# UNION	PSY-100 VENT	7'-4 3/8" FTOS	6" FBE
F	1" 3000# ELBOW	PSY-200 VENT	3'-8 1/8" FTOS	6" FBE
G	1" 3000# UNION	PROOVER - OUTLET	2'-2 1/4" FTOS	6" FBE
H	1" 3000# UNION	PROOVER - INLET	2'-2 1/4" FTOS	6" FBE
J	1" 3000# UNION	FUEL GAS SUPPLY	4'-3" FTOS	6" FBE
K	1" 3000# UNION	FUEL GAS SUPPLY	0'-6 1/4" FTOS	6" FBE
L	1" 3000# UNION	INSTRUMENT AIR SUPPLY	3'-8 3/8" FTOS	6" FBE

NOTES:
 1. ORDINATE DIMENSIONS ARE FROM DATUM
 2. ELEVATION MEASUREMENTS ARE FROM TOP OF SKID (FTOS).
 - TO GET A BOTTOM OF SKID MEASUREMENT (FBOS)
 ADD 8 3/8" TO THE ELEVATIONS LISTED.
 3. PROJECTION MEASUREMENTS ARE FROM BUILDING EDGE. (FBE)


SHIPPING DIMENSIONS:
 WIDTH: 9'-0"
 LENGTH: 18'-1"
 HEIGHT: 12'-0"
 PACKAGE WEIGHT: TBA lbs

REV	ISSUED FOR CONSTRUCTION	REVISION	BY	APPR	d/m/y
0	ISSUED FOR CONSTRUCTION		EYC		15/09/15



DATE	DESIGNED BY	DRAWN BY	CHECKED BY	APPROVED BY	JOB #	SHEET NO.	OF	SCALE
17/09/14	MEW	MEW	EYC	J.H.	EV-14228	4	5	1:25

CLIENT	TITLE	REF. NO.	DRAWING NO.	DRAWING	REV. NO.
LONGRUN EXPLORATION LTD. LSD:	LAYOUT - SW ISOMETRIC VIEW 30"x10'-0" S/S 1440psi - 2 PHASE VERT. SOUR SERVICE SEPARATOR PACKAGE		EV-14228	LAYOUT	0

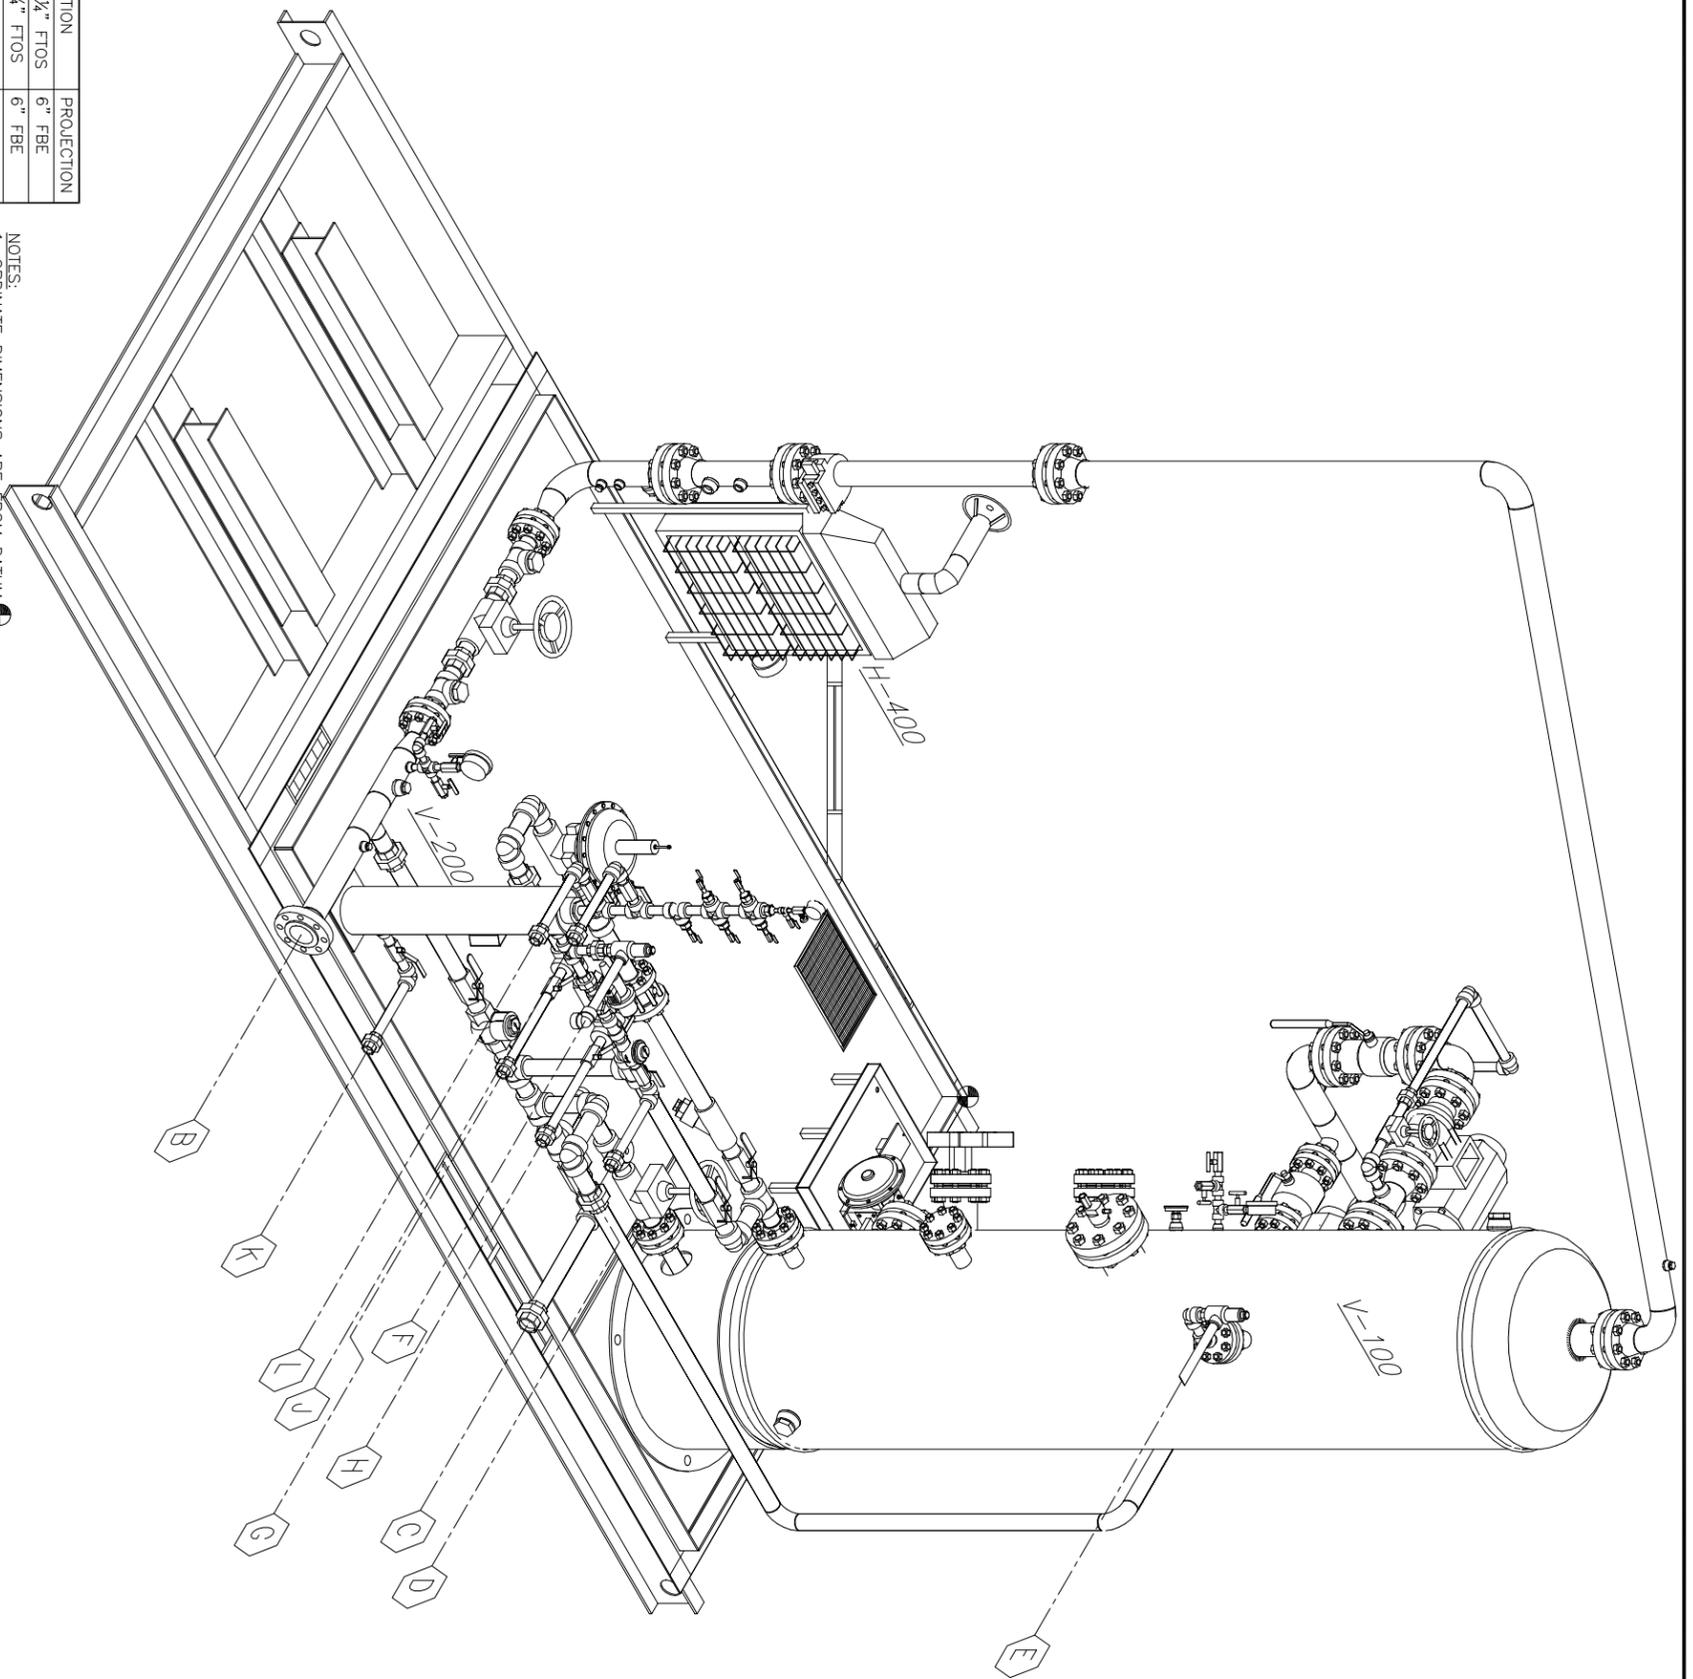

TAG #	SIZE	DESCRIPTION	ELEVATION	PROJECTION
A	3" 600# RFWN	GAS INLET	6'-1 1/4" FTOS	6" FBE
B	3" 600# RFWN	GAS OUTLET	0'-6 1/4" FTOS	6" FBE
C	2" 3000# UNION	MANUAL DRAIN	0'-6 1/4" FTOS	6" FBE
D	1" 3000# UNION	PROPANE SUPPLY	2'-1 1/4" FTOS	6" FBE
E	1" 3000# UNION	PSY-100 VENT	7'-4 3/8" FTOS	6" FBE
F	1" 3000# ELBOW	PSY-200 VENT	3'-8 1/8" FTOS	6" FBE
G	1" 3000# UNION	PROOVER - OUTLET	2'-2 1/4" FTOS	6" FBE
H	1" 3000# UNION	PROOVER - INLET	2'-2 1/4" FTOS	6" FBE
J	1" 3000# UNION	FUEL GAS SUPPLY	4'-3" FTOS	6" FBE
K	1" 3000# UNION	SCRUBBER DRAIN	0'-6 1/4" FTOS	6" FBE
L	1" 3000# UNION	INSTRUMENT AIR SUPPLY	3'-8 3/8" FTOS	6" FBE

NOTES:
 1. ORDINATE DIMENSIONS ARE FROM DATUM 
 2. ELEVATION MEASUREMENTS ARE FROM TOP OF SKID (FTOS).
 - TO GET A BOTTOM OF SKID MEASUREMENT (FBOS)
 ADD 8 3/4" TO THE ELEVATIONS LISTED.
 3. PROJECTION MEASUREMENTS ARE FROM BUILDING EDGE. (FBE)
 SHIPPING DIMENSIONS:
 WIDTH: 9'-0"
 LENGTH: 18'-1"
 HEIGHT: 12'-0"
 PACKAGE WEIGHT: TBA lbs

REV	ISSUED FOR CONSTRUCTION	REVISION	BY	APPR	d/m/y
0	ISSUED FOR CONSTRUCTION		EYC		15/09/15



DATE	DESIGNED BY	DRAWN BY	CHECKED BY	APPROVED BY	JOB #	SHEET NO.	OF	SCALE	CLIENT	TITLE	REF. NO.	DRAWING NO.	DRAWING	REV. NO.
17/09/14	MEW	MEW	EYC	J.H.	EV-14228	5	5	1:25	LONGRUN EXPLORATION LTD. LSD:	LAYOUT - NE ISOMETRIC VIEW 30'x10'-0" S/S 1440psi - 2 PHASE VERT. SOUR SERVICE SEPARATOR PACKAGE		EV-14228-L-005	N.E. ISOMETRIC	0