

GENERAL NOTES: A) UNLESS OTHERWISE SPECIFIED, DIMENSIONS ARE IN INCHES.
 B) TOLERANCES:
 DECIMAL FRACTION ANGULAR
 .X = +/- .1 +/- 1/16 X = +/- 1°
 .XX = +/- .03 .X = +/- .5°
 .XXX = +/- .010

C) ALL HOLES, SQUARES, SLOTS, CUTOUTS & EDGES TO BE BURR FREE.
 D) ALL WELDS TO BE APPROPRIATE FOR FINAL ASSEMBLY AND PAINT.
 E) SHEET TO BE PRINTED ON 11 x 17 PAPER ONLY


REV	DESCRIPTION	DATE	AUTHOR	SIGNATURE
A	ISSUED FOR INFORMATION	08APR2018	JEB	

THE INFORMATION CONTAINED IN THIS DRAWING IS THE SOLE PROPERTY OF CDN CONTROLS. ANY REPRODUCTION IN PART OR AS A WHOLE WITHOUT THE WRITTEN PERMISSION OF CDN IS PROHIBITED.




CUSTOMER: CRESCENT POINT
 WORK ORDER: B3821-CRE-COB


TITLE PAGE

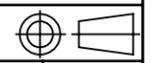

SCALE: 1:450 DWG NO.: General Assembly REVA REV NO.: A SHEET 1 of 4

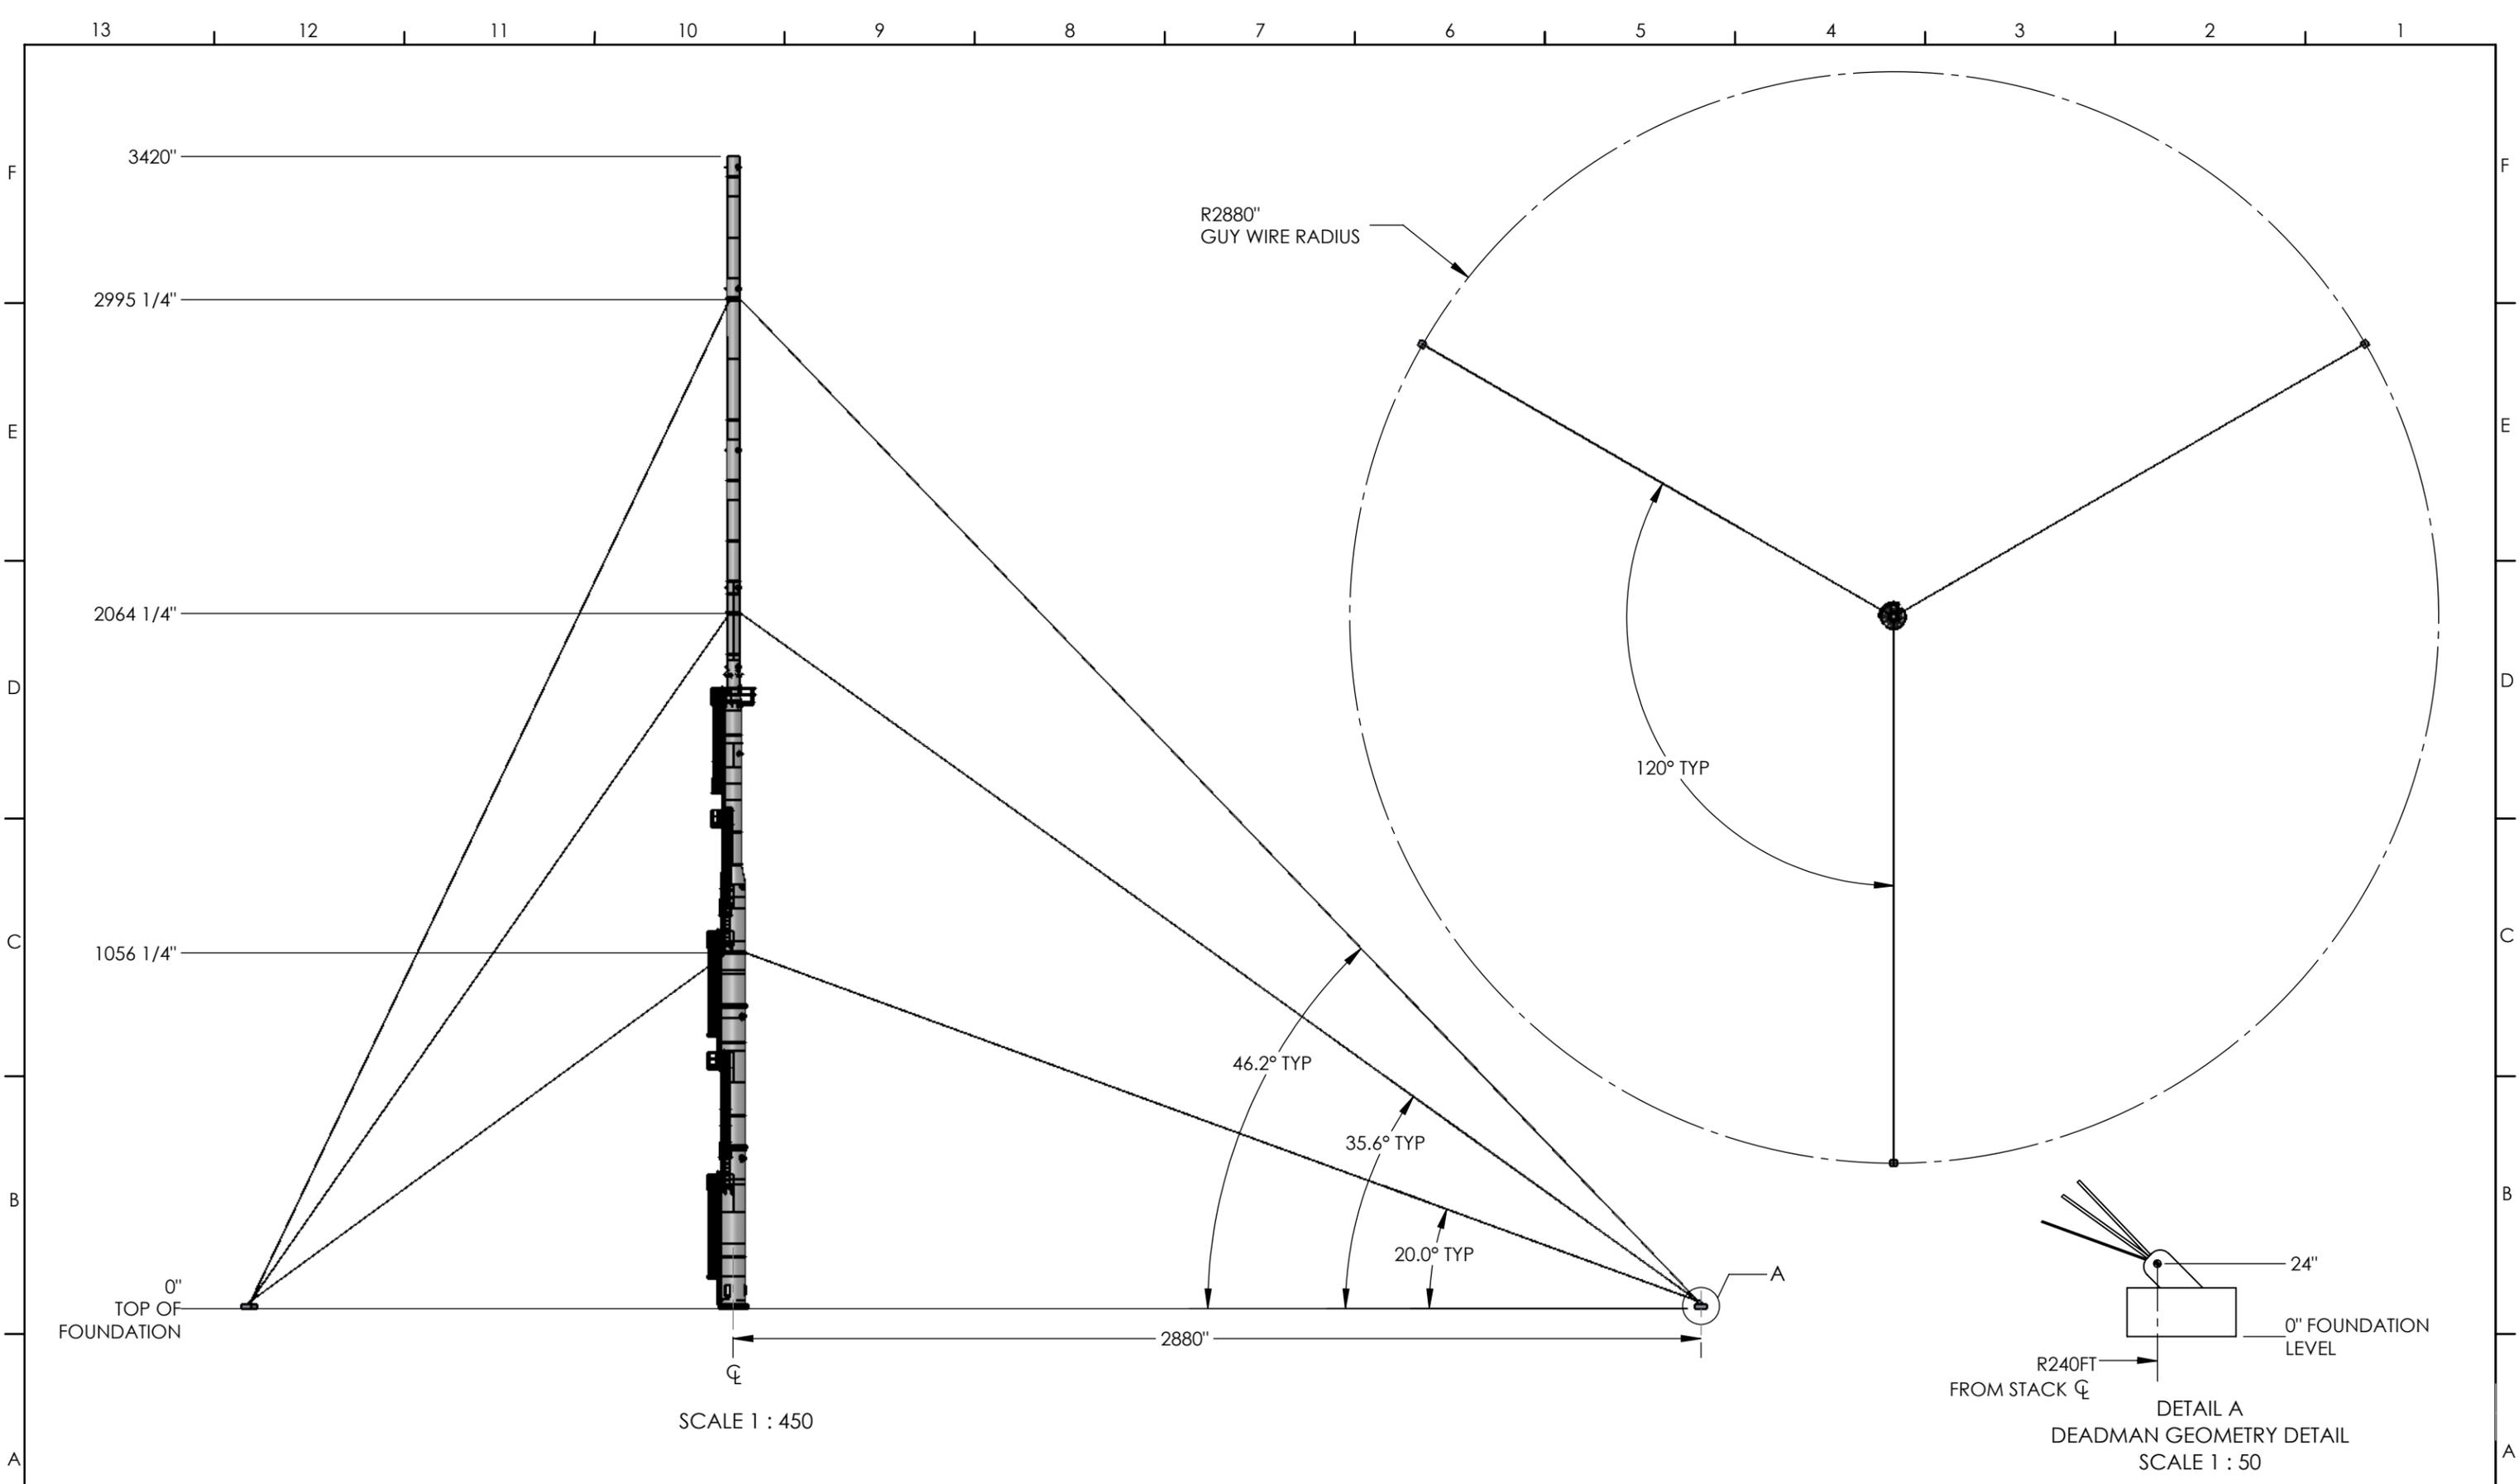

SCALE 1 : 450

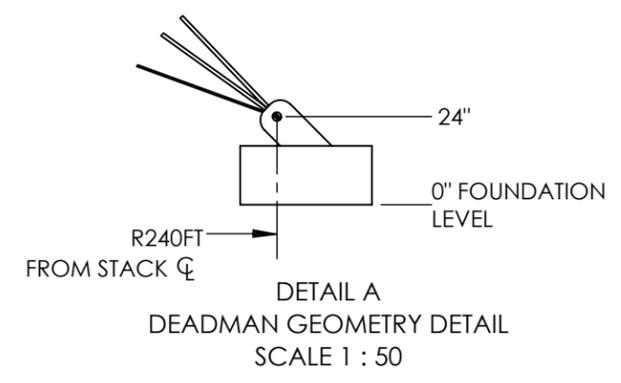


GENERAL NOTES: A) UNLESS OTHERWISE SPECIFIED, DIMENSIONS ARE IN INCHES.
 B) TOLERANCES:
 DECIMAL FRACTION ANGULAR
 .X = +/- .1 +/- 1/16 X = +/- 1°
 .XX = +/- .03 .XXX = +/- .010 .X = +/- .5°
 C) ALL HOLES, SQUARES, SLOTS, CUTOUTS & EDGES TO BE BURR FREE.
 D) ALL WELDS TO BE APPROPRIATE FOR FINAL ASSEMBLY AND PAINT.
 E) SHEET TO BE PRINTED ON 11 x 17 PAPER ONLY

REV	DESCRIPTION	DATE	AUTHOR	SIGNATURE
A	ISSUED FOR INFORMATION	08APR2018	JEB	


THE INFORMATION CONTAINED IN THIS DRAWING IS THE SOLE PROPERTY OF CDN CONTROLS. ANY REPRODUCTION IN PART OR AS A WHOLE WITHOUT THE WRITTEN PERMISSION OF CDN IS PROHIBITED.



CUSTOMER: CRESCENT POINT	FOOTPRINT/GUY DIMENSIONS	
WORK ORDER:		
SCALE: 1:800	DWG NO.: General Assembly REVA	REV NO.: A
		SHEET 2 of 4

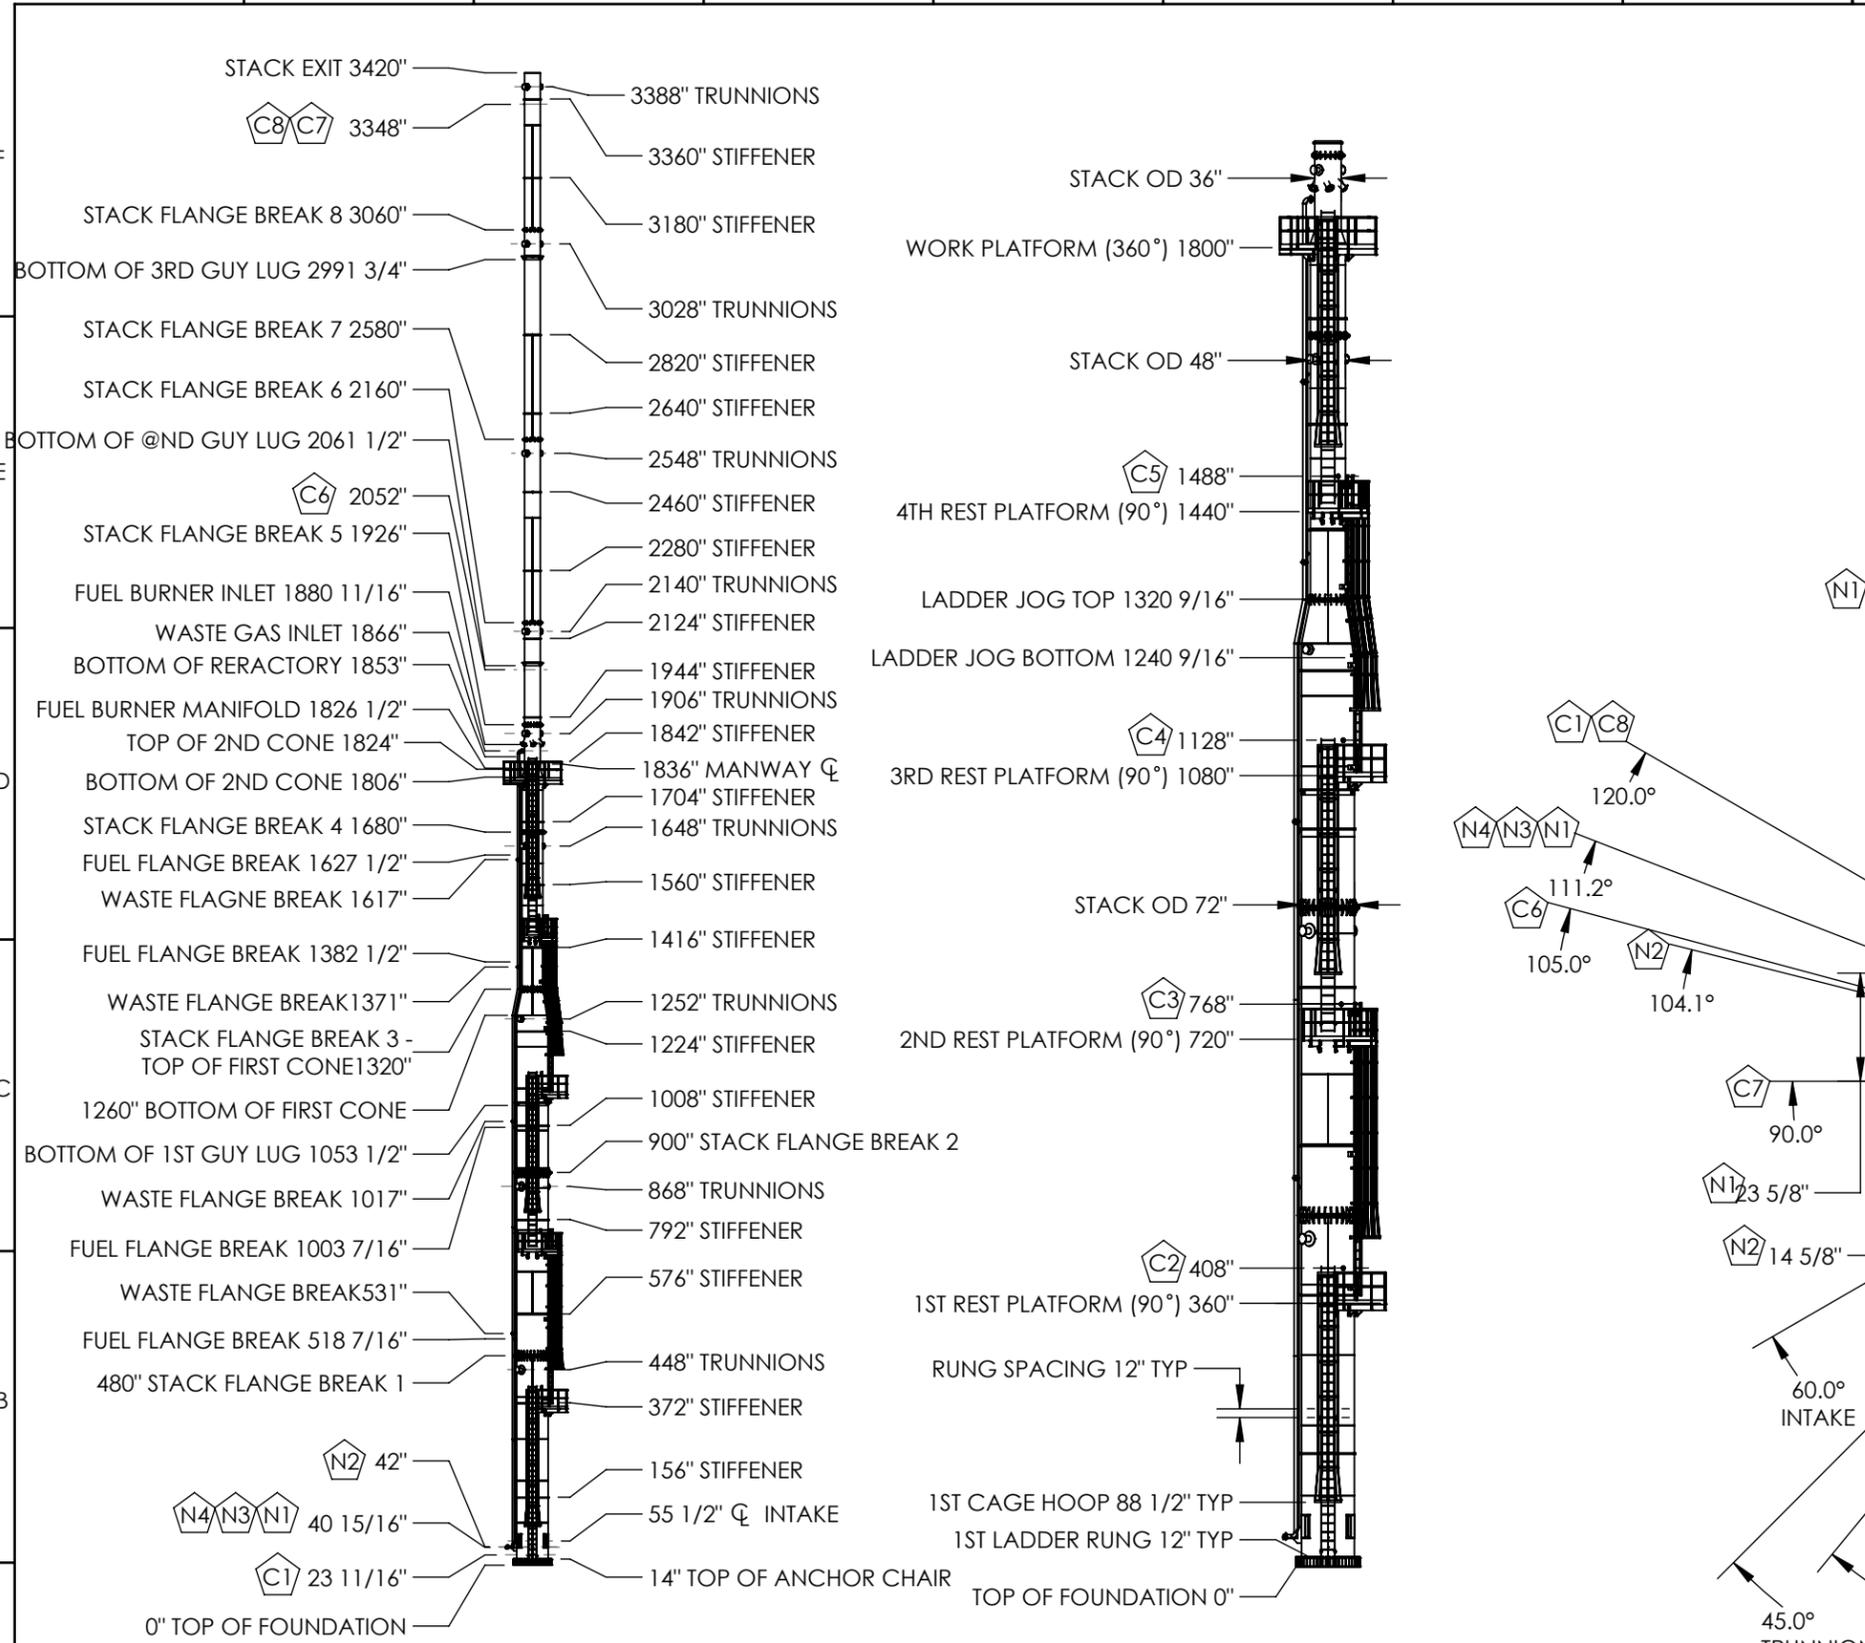


STACK ELEVATION DETAILS

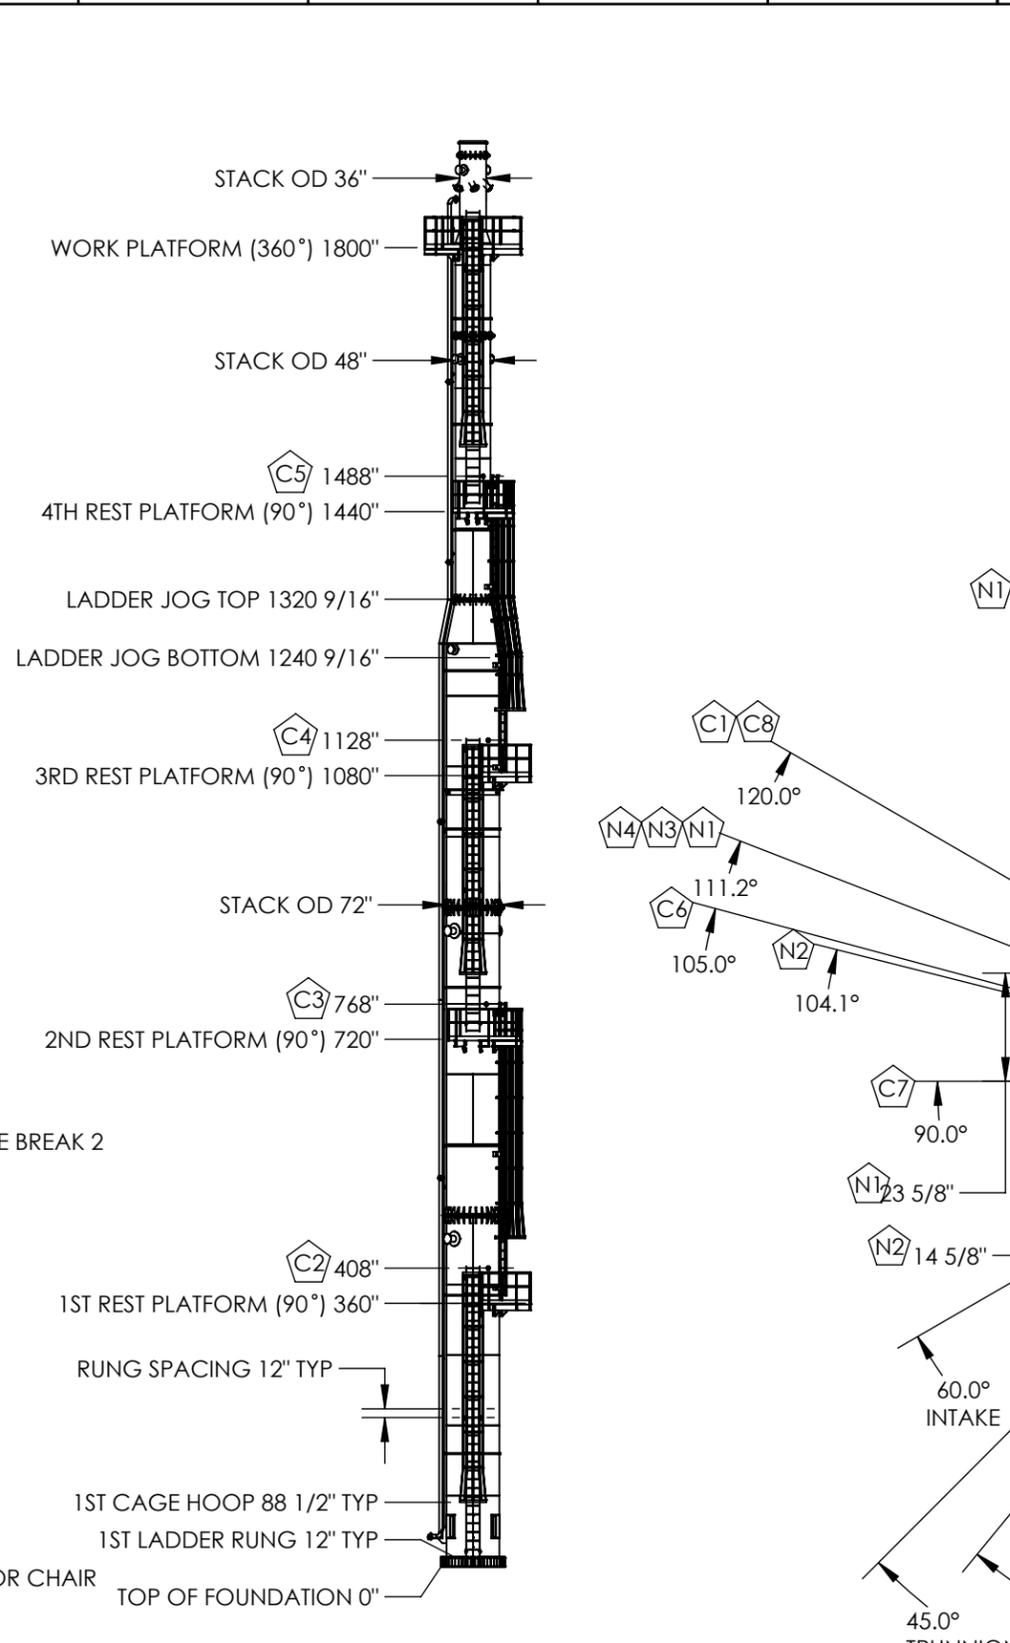

LADDER/PLATFORM DETAILS
SCALE 1 : 250

NOZZLE SCHEDULE							
ITEM	SIZE	TYPE	GRADE	MATERIAL	ELEV.	ANGLE	DESCRIPTION
N1	2"	RFWN	150#	A350 LF2	40 15/16"	111.2°	FUEL GAS INLET
N2	4"	RFWN	150#	A350 LF2	42"	104.1°	WASTE GAS INLET
N3	1/2"	TUBE	.035 WT	304SS	40 15/16"	111.2°	PILOT INLET
N4	3/8"	TUBE	.035 WT	304SS	40 15/16"	111.2°	INSTR. AIR INLET
C1	1"	FNPT	3000#	A105N	23 11/16"	120.0°	DRAIN
C2	4"	FNPT	3000#	A105N	408"	325.0°	INSPECTION PORT
C3	4"	FNPT	3000#	A105N	768"	330.0°	INSPECTION PORT
C4	4"	FNPT	3000#	A105N	1128"	325.0°	INSPECTION PORT
C5	4"	FNPT	3000#	A105N	1488"	330.0°	INSPECTION PORT
C6	1"	FNPT	3000#	A105N	2052"	105.0°	LOWER TC PORT
C7	1"	FNPT	3000#	A105N	3348"	90.0°	STACK TOP TC PORT
C8	1"	FNPT	3000#	A105N	3348"	120.0°	SAMPLE PORT

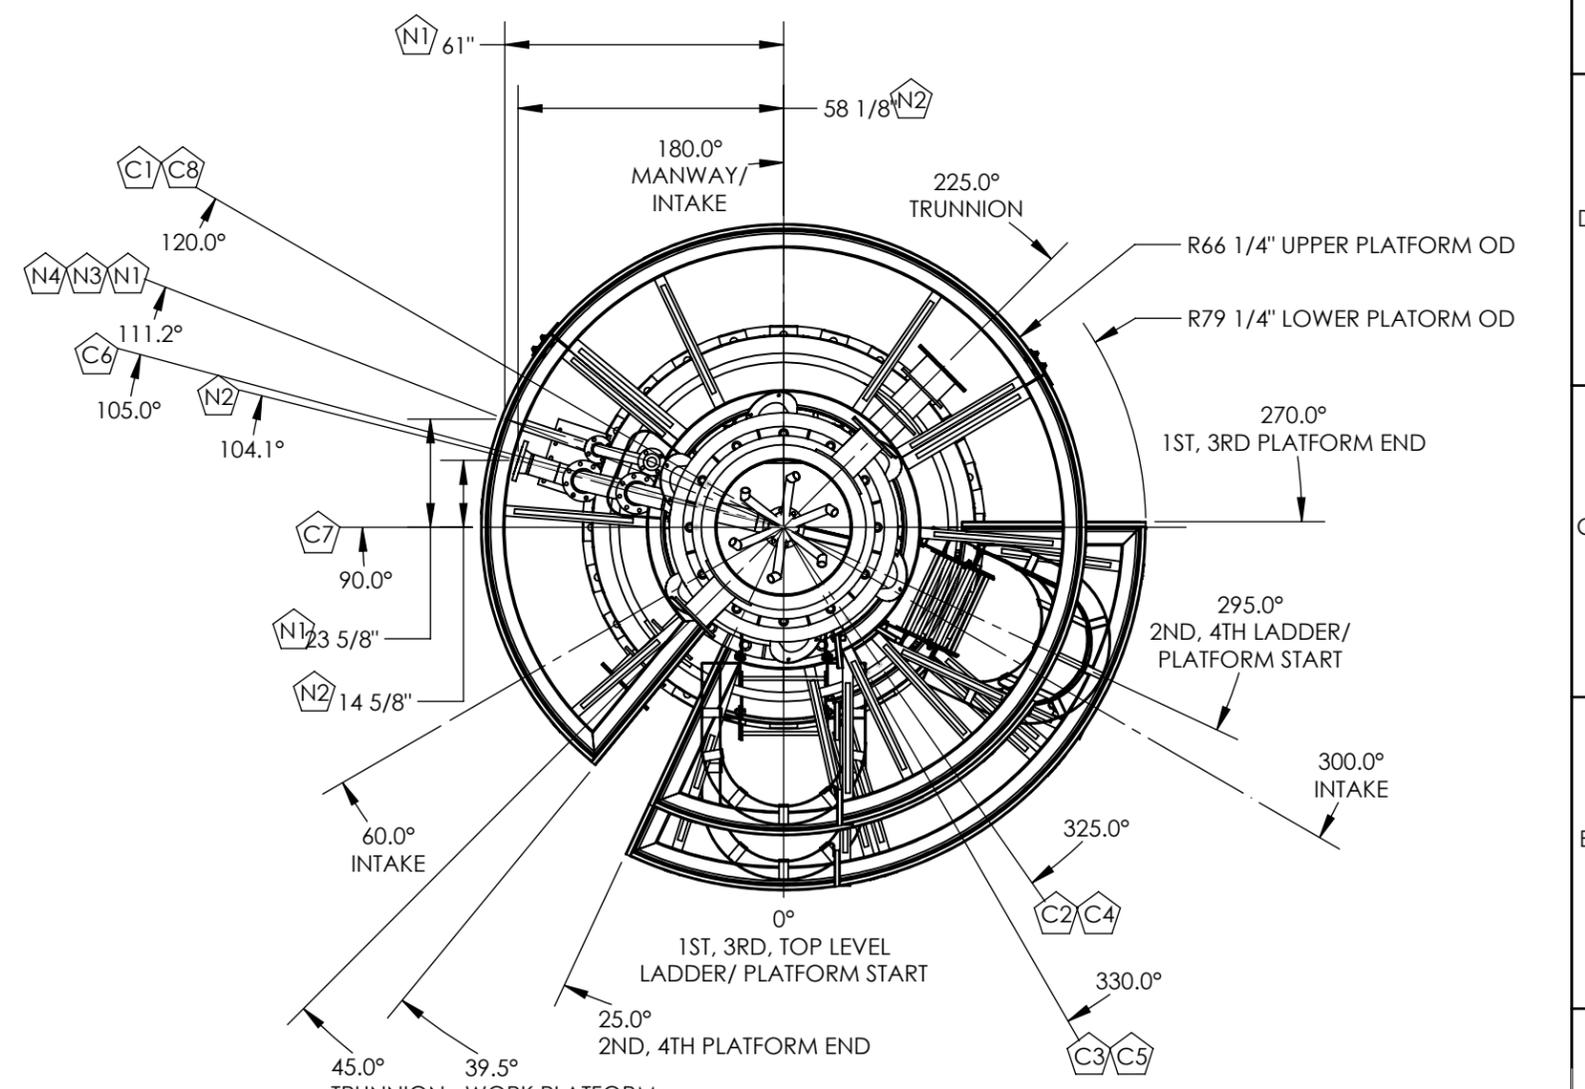

TOP VIEW
SCALE 1 : 40

GENERAL NOTES: A) UNLESS OTHERWISE SPECIFIED, DIMENSIONS ARE IN INCHES.
 B) TOLERANCES:
 DECIMAL FRACTION ANGULAR
 .X = +/- .1 +/- .1/16 X = +/- .1°
 .XX = +/- .03 .XXX = +/- .010
 C) ALL HOLES, SQUARES, SLOTS, CUTOUTS & EDGES TO BE BURR FREE.
 D) ALL WELDS TO BE APPROPRIATE FOR FINAL ASSEMBLY AND PAINT.
 E) SHEET TO BE PRINTED ON 11 x 17 PAPER ONLY

REV	DESCRIPTION	DATE	AUTHOR	SIGNATURE
A	ISSUED FOR INFORMATION	08APR2018	JEB	



THE INFORMATION CONTAINED IN THIS DRAWING IS THE SOLE PROPERTY OF CDN CONTROLS. ANY REPRODUCTION IN PART OR AS A WHOLE WITHOUT THE WRITTEN PERMISSION OF CDN IS PROHIBITED.



CUSTOMER: CRESCENT POINT	STACK DIMENSIONS	REV NO.: A	SHEET 3 of 4
WORK ORDER:	SCALE: 1:420	DWG NO.: General Assembly REVA	

MAXIMUM RESULTANT FORCES				
LOCATION	VERTICAL DOWNFORCE (Kip)	VERTICAL UPLIFT (Kip)	SHEAR (Kip)	MOMENT (K-FT)
STACK BASE	244.60	4.81	61.85	4768.06
DEADMEN	7.83	37.19	45.85	0

NOTE: ALL ANCHOR BOLTS TO BE F1554 GRADE 105 WITH EQUIVALENT GRADE NUTS. ALL OTHER FOUNDATION DESIGN BY OTHERS.

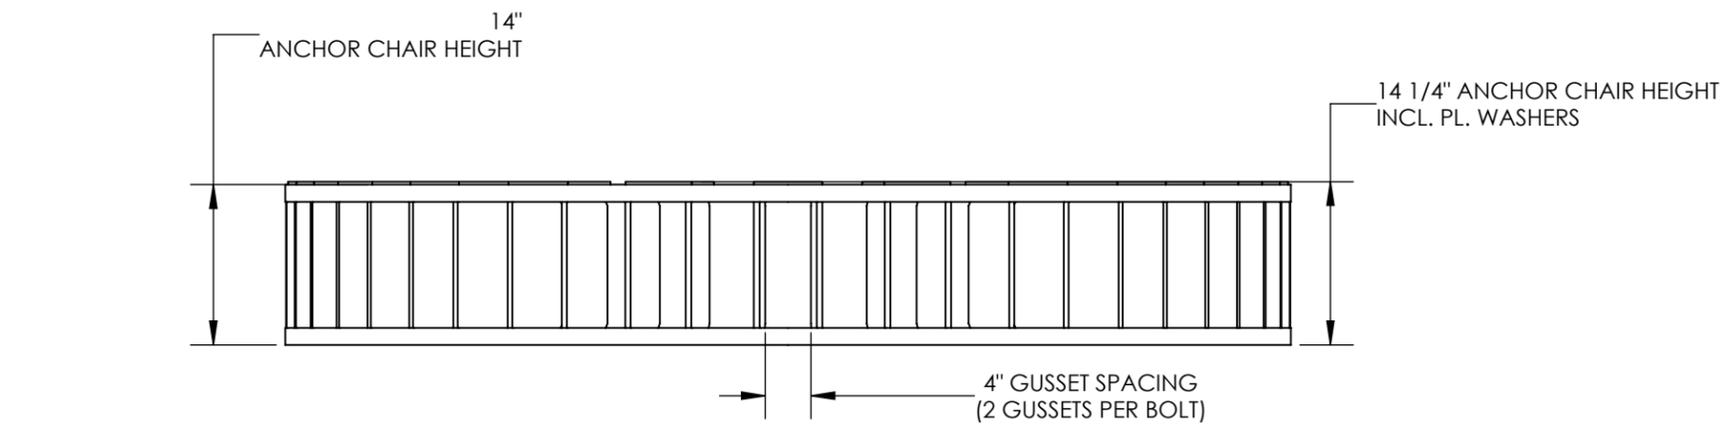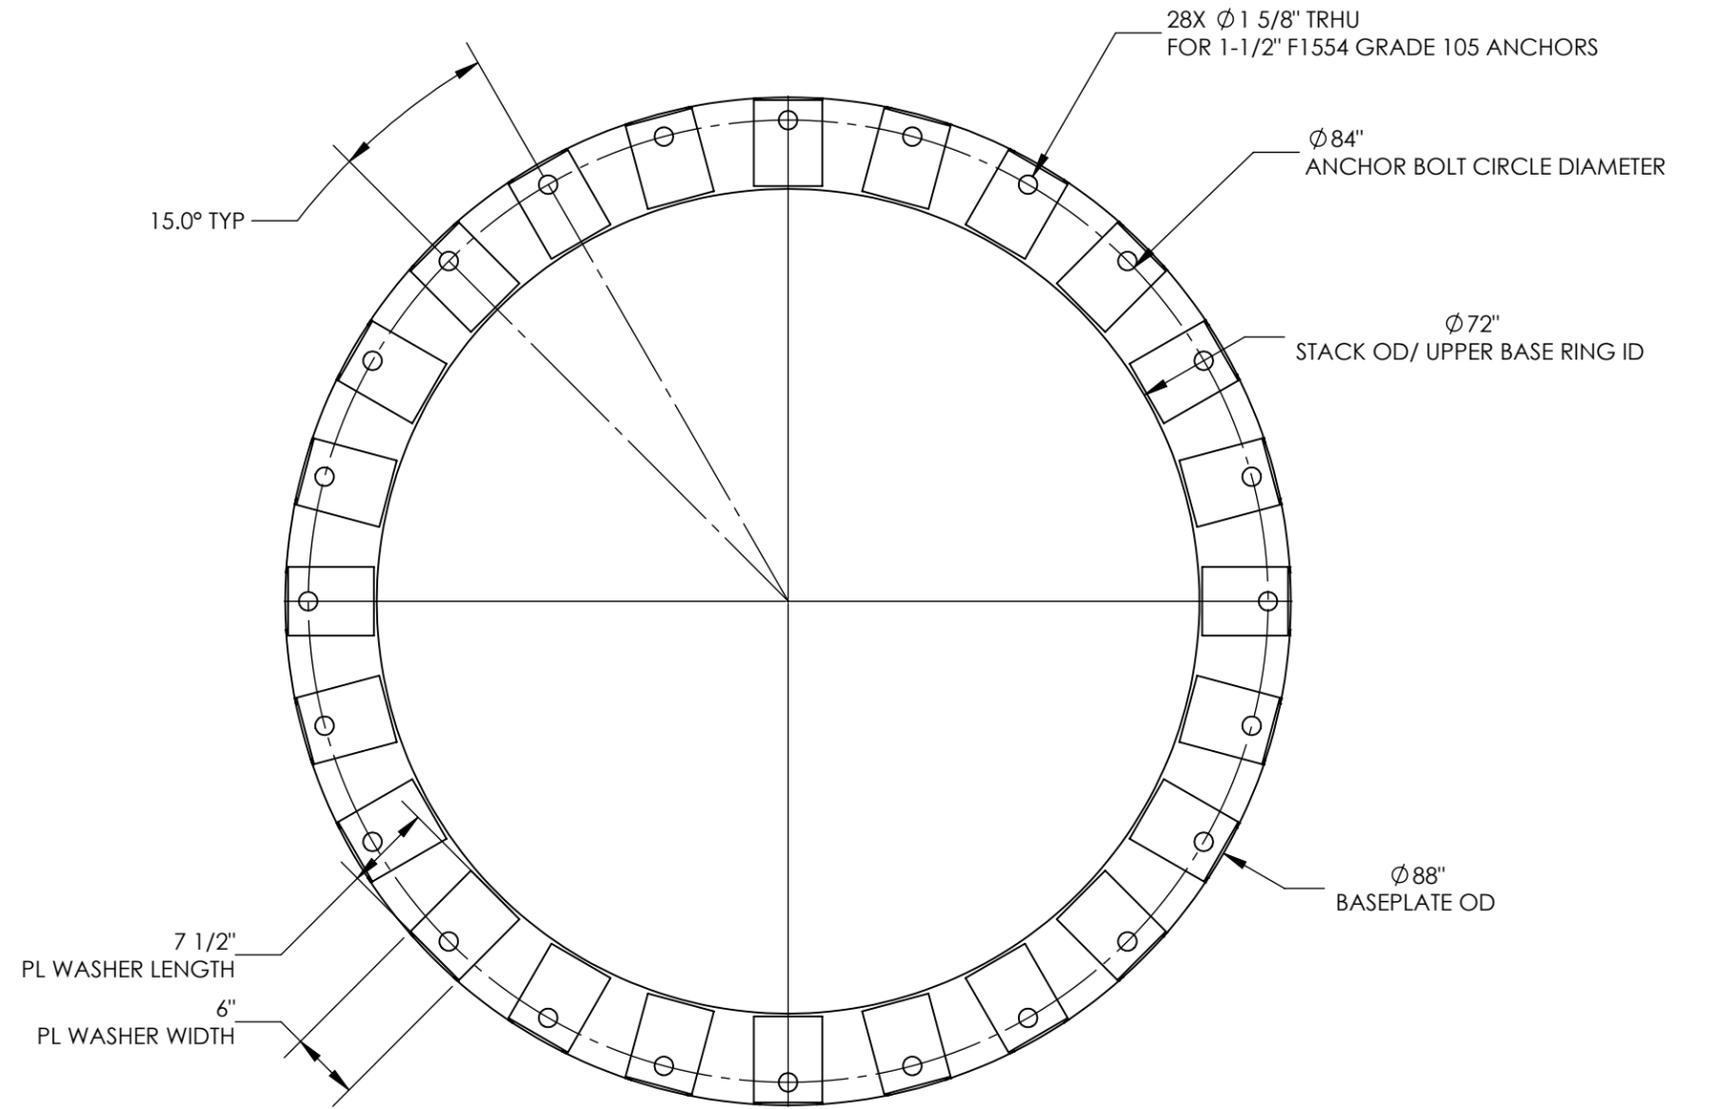

GENERAL NOTES: A) UNLESS OTHERWISE SPECIFIED, DIMENSIONS ARE IN INCHES.
 B) TOLERANCES:
 DECIMAL FRACTION ANGULAR
 .X = +/- .1 X = +/- .1°
 .XX = +/- .03 .XXX = +/- .010
 C) ALL HOLES, SQUARES, SLOTS, CUTOUTS & EDGES TO BE BURR FREE.
 D) ALL WELDS TO BE APPROPRIATE FOR FINAL ASSEMBLY AND PAINT.
 E) SHEET TO BE PRINTED ON 11 x 17 PAPER ONLY

REV	DESCRIPTION	DATE	AUTHOR	SIGNATURE
A	ISSUED FOR INFORMATION	08APR2018	JEB	

THE INFORMATION CONTAINED IN THIS DRAWING IS THE SOLE PROPERTY OF CDN CONTROLS. ANY REPRODUCTION IN PART OR AS A WHOLE WITHOUT THE WRITTEN PERMISSION OF CDN IS PROHIBITED.



CUSTOMER: CRESCENT POINT
 WORK ORDER:
 SCALE: 1:16 DWG NO.: General Assembly REVA
 REV NO.: A SHEET 4 of 4