


SECTION A-A  
SCALE 1 : 32

ORIGINAL

DOCUMENT NO.	DESCRIPTION	REV	DATE	BY	CHK	APP				
		4	2012.07.05	JHK	GH	DF	RFDC #01107 REVISE PIPING			
		3	2012.06.04	JHK	GH	DF	RFDC #01014 REVISE PIPING			
		2	2012.05.28	JHK	GH	DF	RFDC #00986 REVISED BUILDING			
		1	2012.05.09	JHK	GH	DF	RFDC #00942 ADD LOW POINT DRAIN			
		0	2012.04.24	JHK	GH	DF	ISSUED FOR CONSTRUCTION			
		A	2012.03.06	VW	-	-	ISSUED FOR APPROVAL			
	REFERENCE DRAWINGS						DRAWING REVISIONS			

<b>ISSUED FOR CONSTRUCTION</b>		 <b>NWP</b> INDUSTRIES INC. Total oilfield supply. P.O. BOX 6280, INNISFAIL, AB T4G 1S9 PH: (403) 227-4100 FAX: (403) 227-4102 THIS DRAWING IS PROPERTY OF NWP INDUSTRIES INC. AND MAY NOT BE REPRODUCED WITHOUT PERMISSION. THIS DRAWING MUST BE RETURNED UPON REQUEST.	<b>PENNWEST EXPLORATION DUAL SEPARATOR PACKAGE</b> 24" OD x 7'6" S/S 740 PSI VESSEL 36" OD x 10' S/S 720 PSI VESSEL <b>GENERAL ARRANGEMENT</b>		
SIGNED: _____	DATE: _____		DWN: VW	CHK: GH	APP: DF
W.O.: _____	S.O.: _____		DATE: 2012.03.06	DATE: 2012.04.24	DATE: 2012.04.24
ALL DIMENSIONS IN INCHES			SCALE: 1:1	DWG: 08260-004	REV: 4
			SHEET: 2 OF 4		

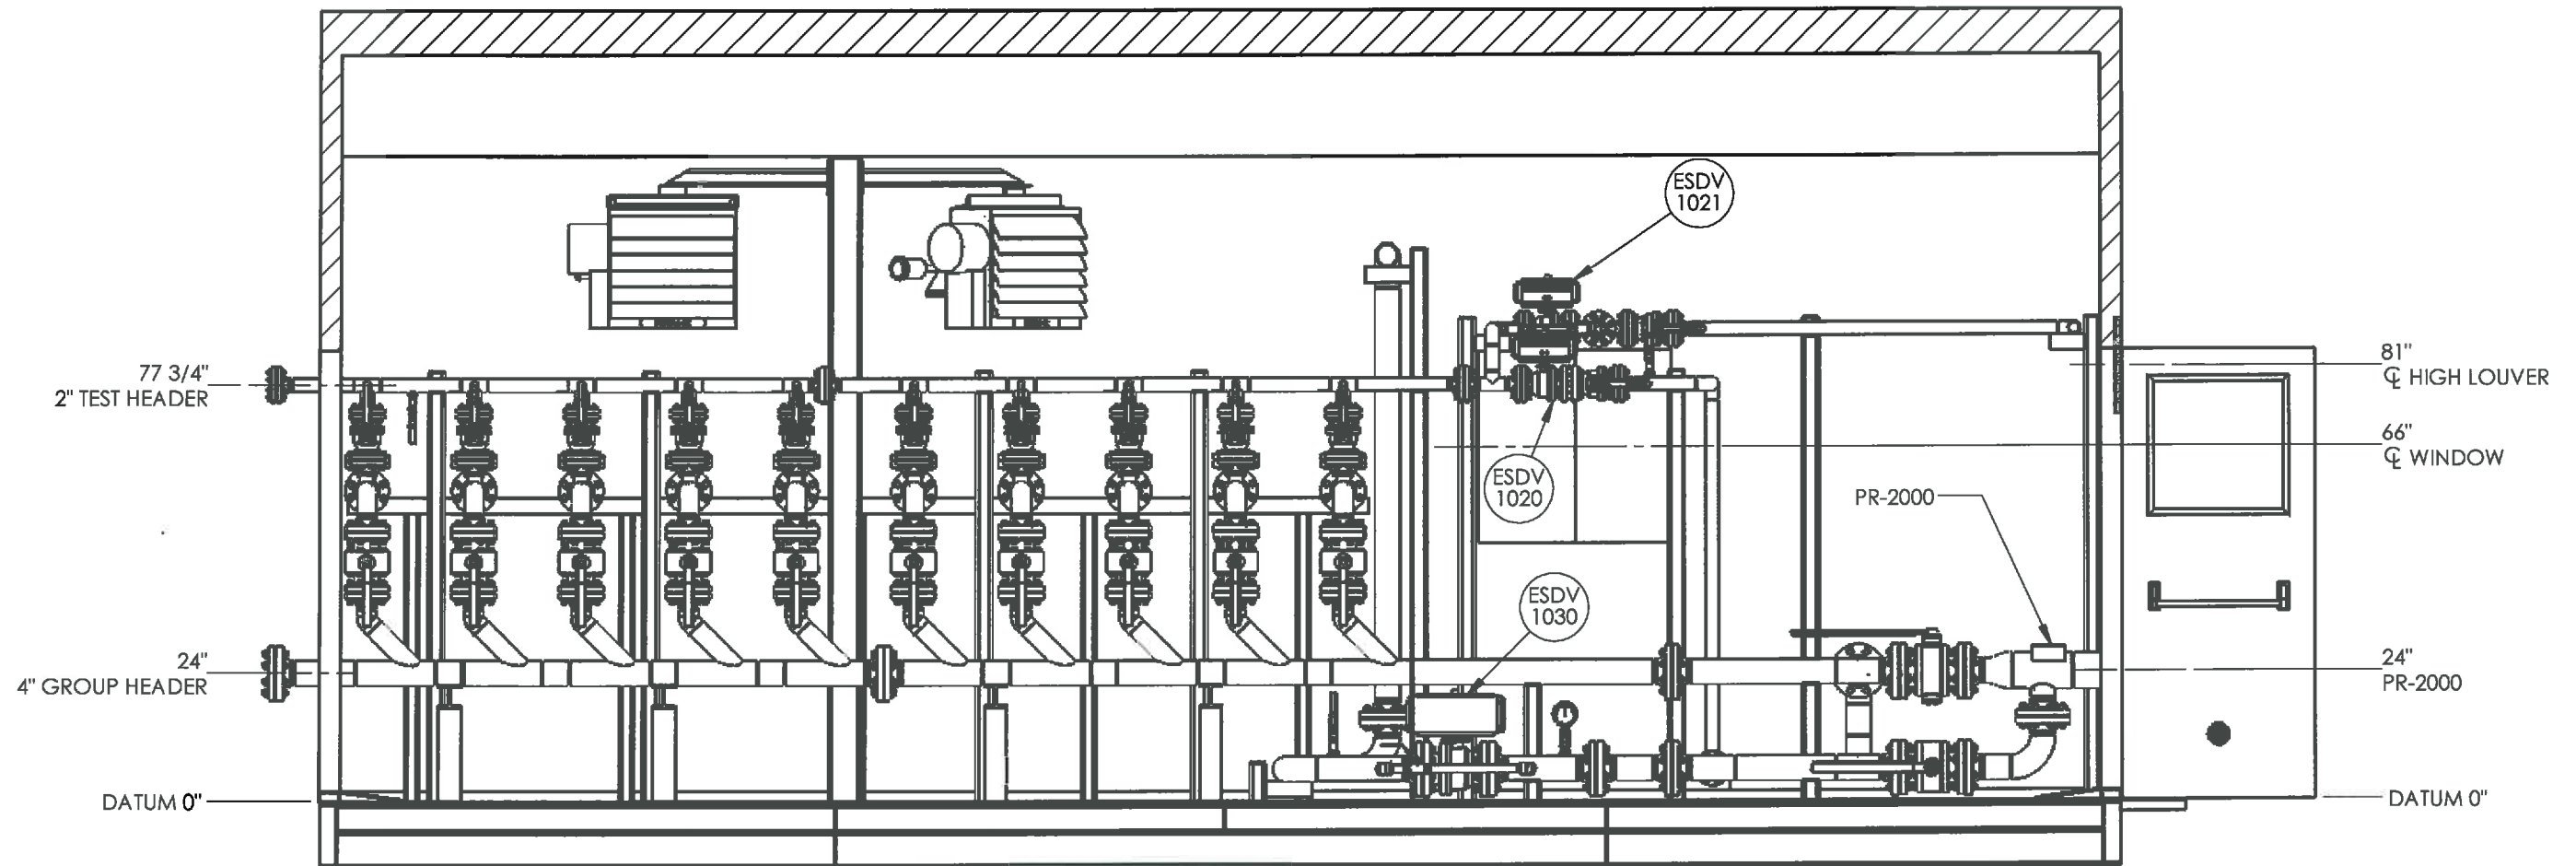


**SECTION B-B**  
SCALE 1 : 32

**ORIGINAL**

DOCUMENT NO.	DESCRIPTION	REV	DATE	BY	CHK	APP				
		4	2012.07.05	JHK	GH	DF	RFDC #01107 REVISE PIPING			
		3	2012.06.04	JHK	GH	DF	RFDC #01014 REVISE PIPING			
		2	2012.05.28	JHK	GH	DF	RFDC #00986 REVISED BUILDING			
		1	2012.05.09	JHK	GH	DF	RFDC #00942 ADD LOW POINT DRAIN			
		0	2012.04.24	JHK	GH	DF	ISSUED FOR CONSTRUCTION			
		A	2012.03.06	VW	-	-	ISSUED FOR APPROVAL			
	REFERENCE DRAWINGS						DRAWING REVISIONS			

<b>ISSUED FOR CONSTRUCTION</b>		 <b>NWP</b> INDUSTRIES INC. Total oilfield supply. P.O. BOX 6280, INNISFAIL, AB T4G 1S9 PH: (403) 227-4100 FAX: (403) 227-4102	<b>PENNWEST EXPLORATION  DUAL SEPARATOR PACKAGE  24" OD x 7'6" S/S 740 PSI VESSEL  36" OD x 10' S/S 720 PSI VESSEL  GENERAL ARRANGEMENT</b>		
SIGNED: _____	DATE: _____		DWN: VW	CHK: GH	APP: DF
W.O.: _____	S.O.: _____		DATE: 2012.03.06	DATE: 2012.04.24	DATE: 2012.04.24
ALL DIMENSIONS IN INCHES			SCALE: 1:1	DWG: 08260-004	REV: 4

THIS DRAWING IS PROPERTY OF NWP INDUSTRIES INC. AND MAY NOT BE REPRODUCED WITHOUT PERMISSION. THIS DRAWING MUST BE RETURNED UPON REQUEST.

