


"D" SIDE ELEVATION VIEW
SCALE 1:30

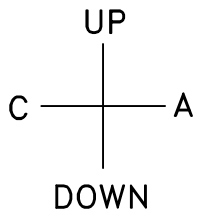


4" 300# GAS INLET

1" AUXILARY FUEL GAS INLET

3" 300# GAS OUTLET

TOP OF CHECKER PLATE
REFERENCE 0mm

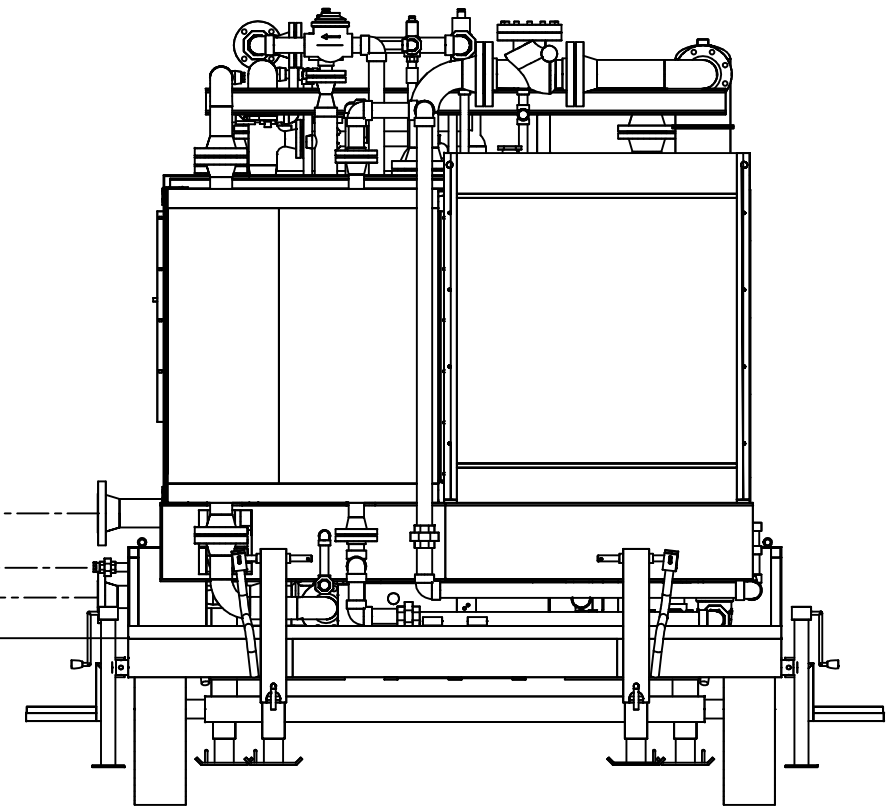

"B" SIDE ELEVATION VIEW
SCALE 1:30

REV.	DESCRIPTION	BY	DATE	CHKD	APPD
0	ISSUED FOR CONSTRUCTION	SLS	03-10-29	CAD	ENG

Jiro
ENERFLEX

5221-46th St. Stettler Alberta Phone: 403.742.5538
Box 1450, T0C 2L2 Fax: 403.742.5539

9000 SERIES COMPRESSOR
G.D. SSP w/ 3306 ATAAC ENGINE
TRAILER MOUNTED, SWEET SERVICE

COMPANY: JIRO STOCK					JOB NO.: 90278
Drawn by: WST	Checked by:	Approved by:	DATE: 03-10-29	SCALE: 1:30	DRAWING NO.: CDL-90278-B-02