
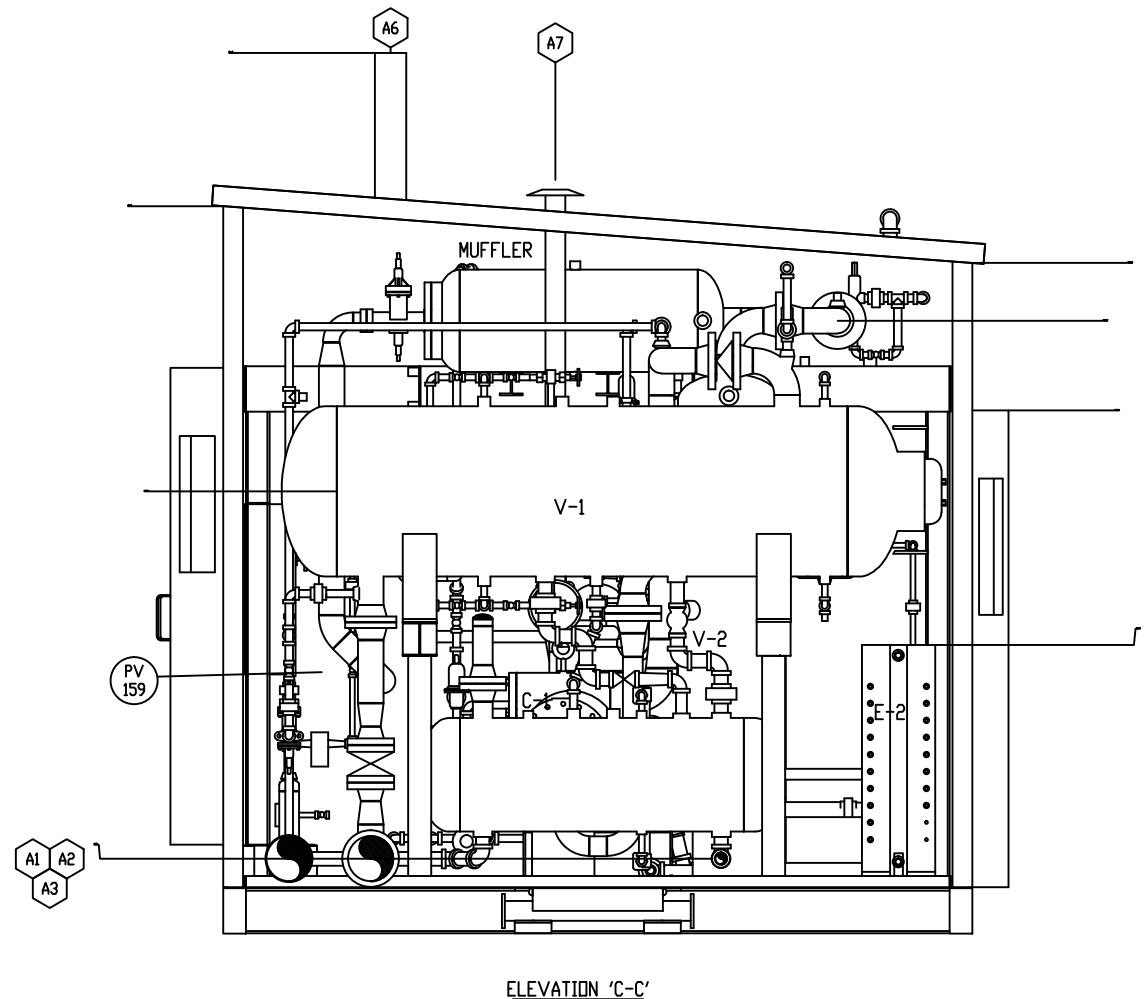


November 03, 2008 11:16:52 am.  
Drawing: 0:\PCAD\CONOCOPhillips\1048A\PIPING\1048A-VEN-005-VEN-000-0012.DWG TAB NAME: MODEL  
Xrefs:  
THE INFORMATION CONTAINED HEREIN IS THE CONFIDENTIAL PROPERTY OF TOROMONT PROCESS SYSTEMS AND IS NOT FOR PUBLICATION, AND NO PART THEREOF SHALL BE COPIED OR COMMUNICATED TO A THIRD PARTY WITHOUT AUTHORIZATION FROM TOROMONT PROCESS SYSTEMS.

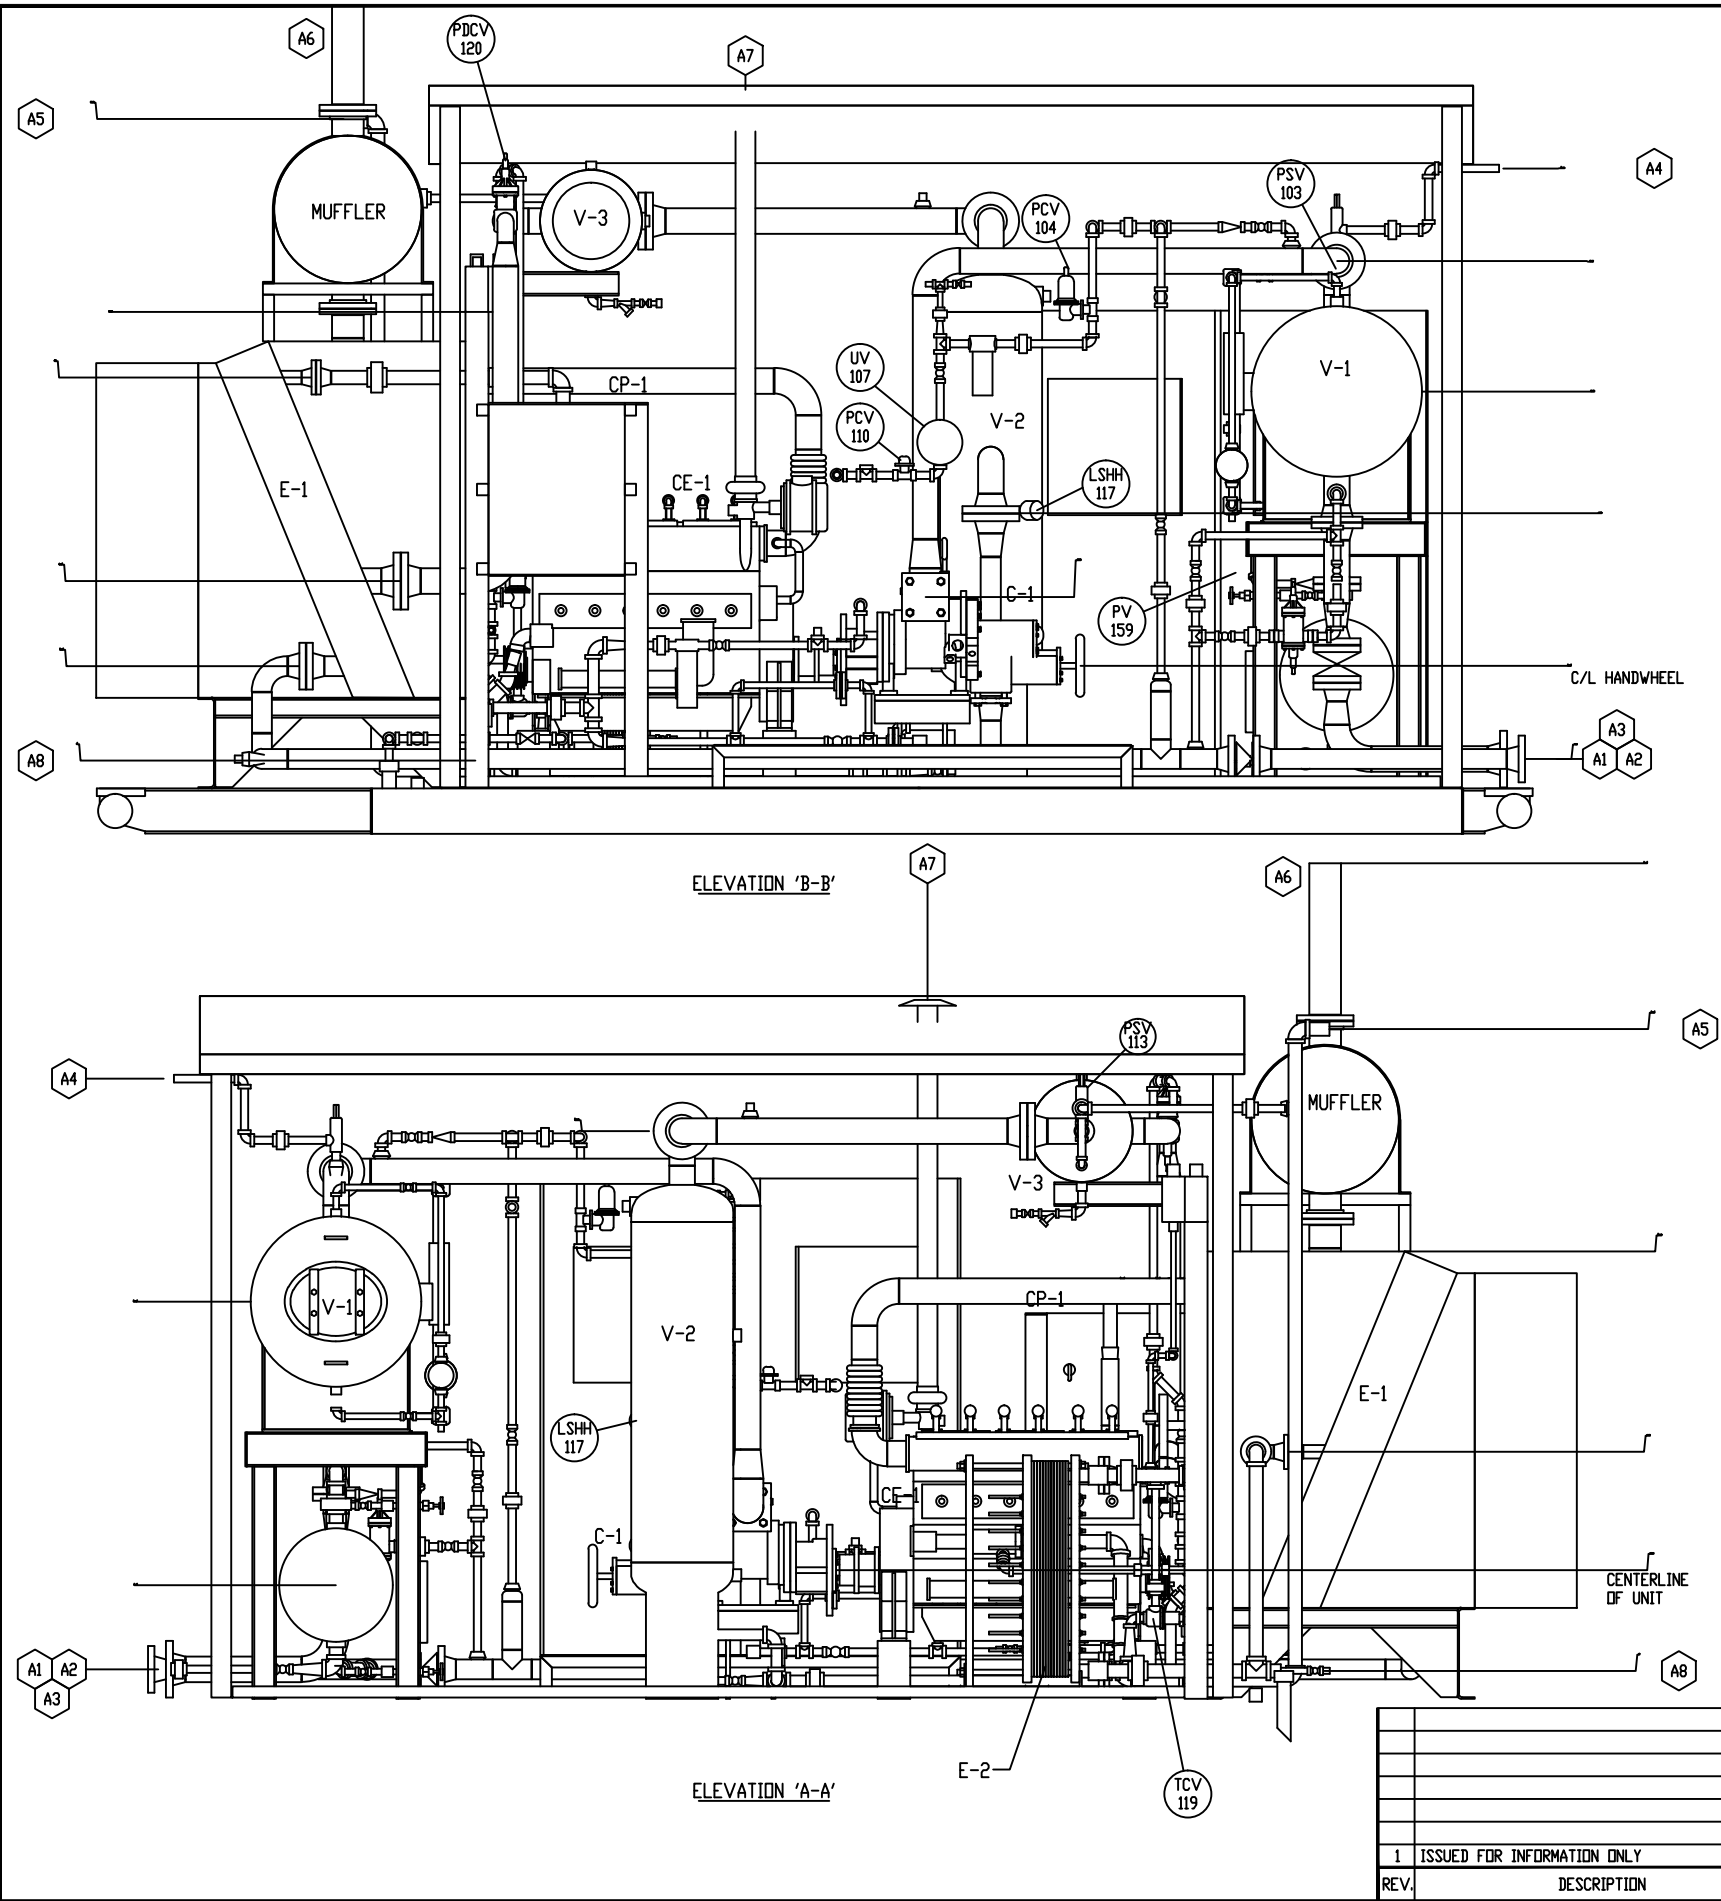

NOT AS-BUILT FOR  
PROJECT No. 10484  
AS PER CLIENT  
REQUEST

**ConocoPhillips**  
CPC DWG No: NIT-005-VEN-000-0012

| REV. | DESCRIPTION                 | DATE      | BY | APPR. |
|------|-----------------------------|-----------|----|-------|
| 1    | ISSUED FOR INFORMATION ONLY | JAN 05/06 | RH |       |

PERMIT TO PRACTICE STAMP

ENGINEER STAMP

| TOROMONT              |  | TOROMONT PROCESS SYSTEMS |  | TITLE: ELEVATIONS             |  |
|-----------------------|--|--------------------------|--|-------------------------------|--|
| DRAWN BY: C. DAVIDSON |  | DATE: JUL 21/03          |  | FOR: TOROMONT PROCESS SYSTEMS |  |
| CHKD. BY: G. SCHUSTER |  | SCALE: 3/4"=1'-0"        |  | 135 HP                        |  |
| APPR. BY: G. SCHUSTER |  | V.D. No: 11267201        |  | BOOSTER UNIT                  |  |
| CUST. PO No:          |  | DWG No: 11267-201        |  | FRICK 151N COMPRESSOR         |  |
|                       |  | SHEET No: 2 OF 3         |  | REV: 1                        |  |