


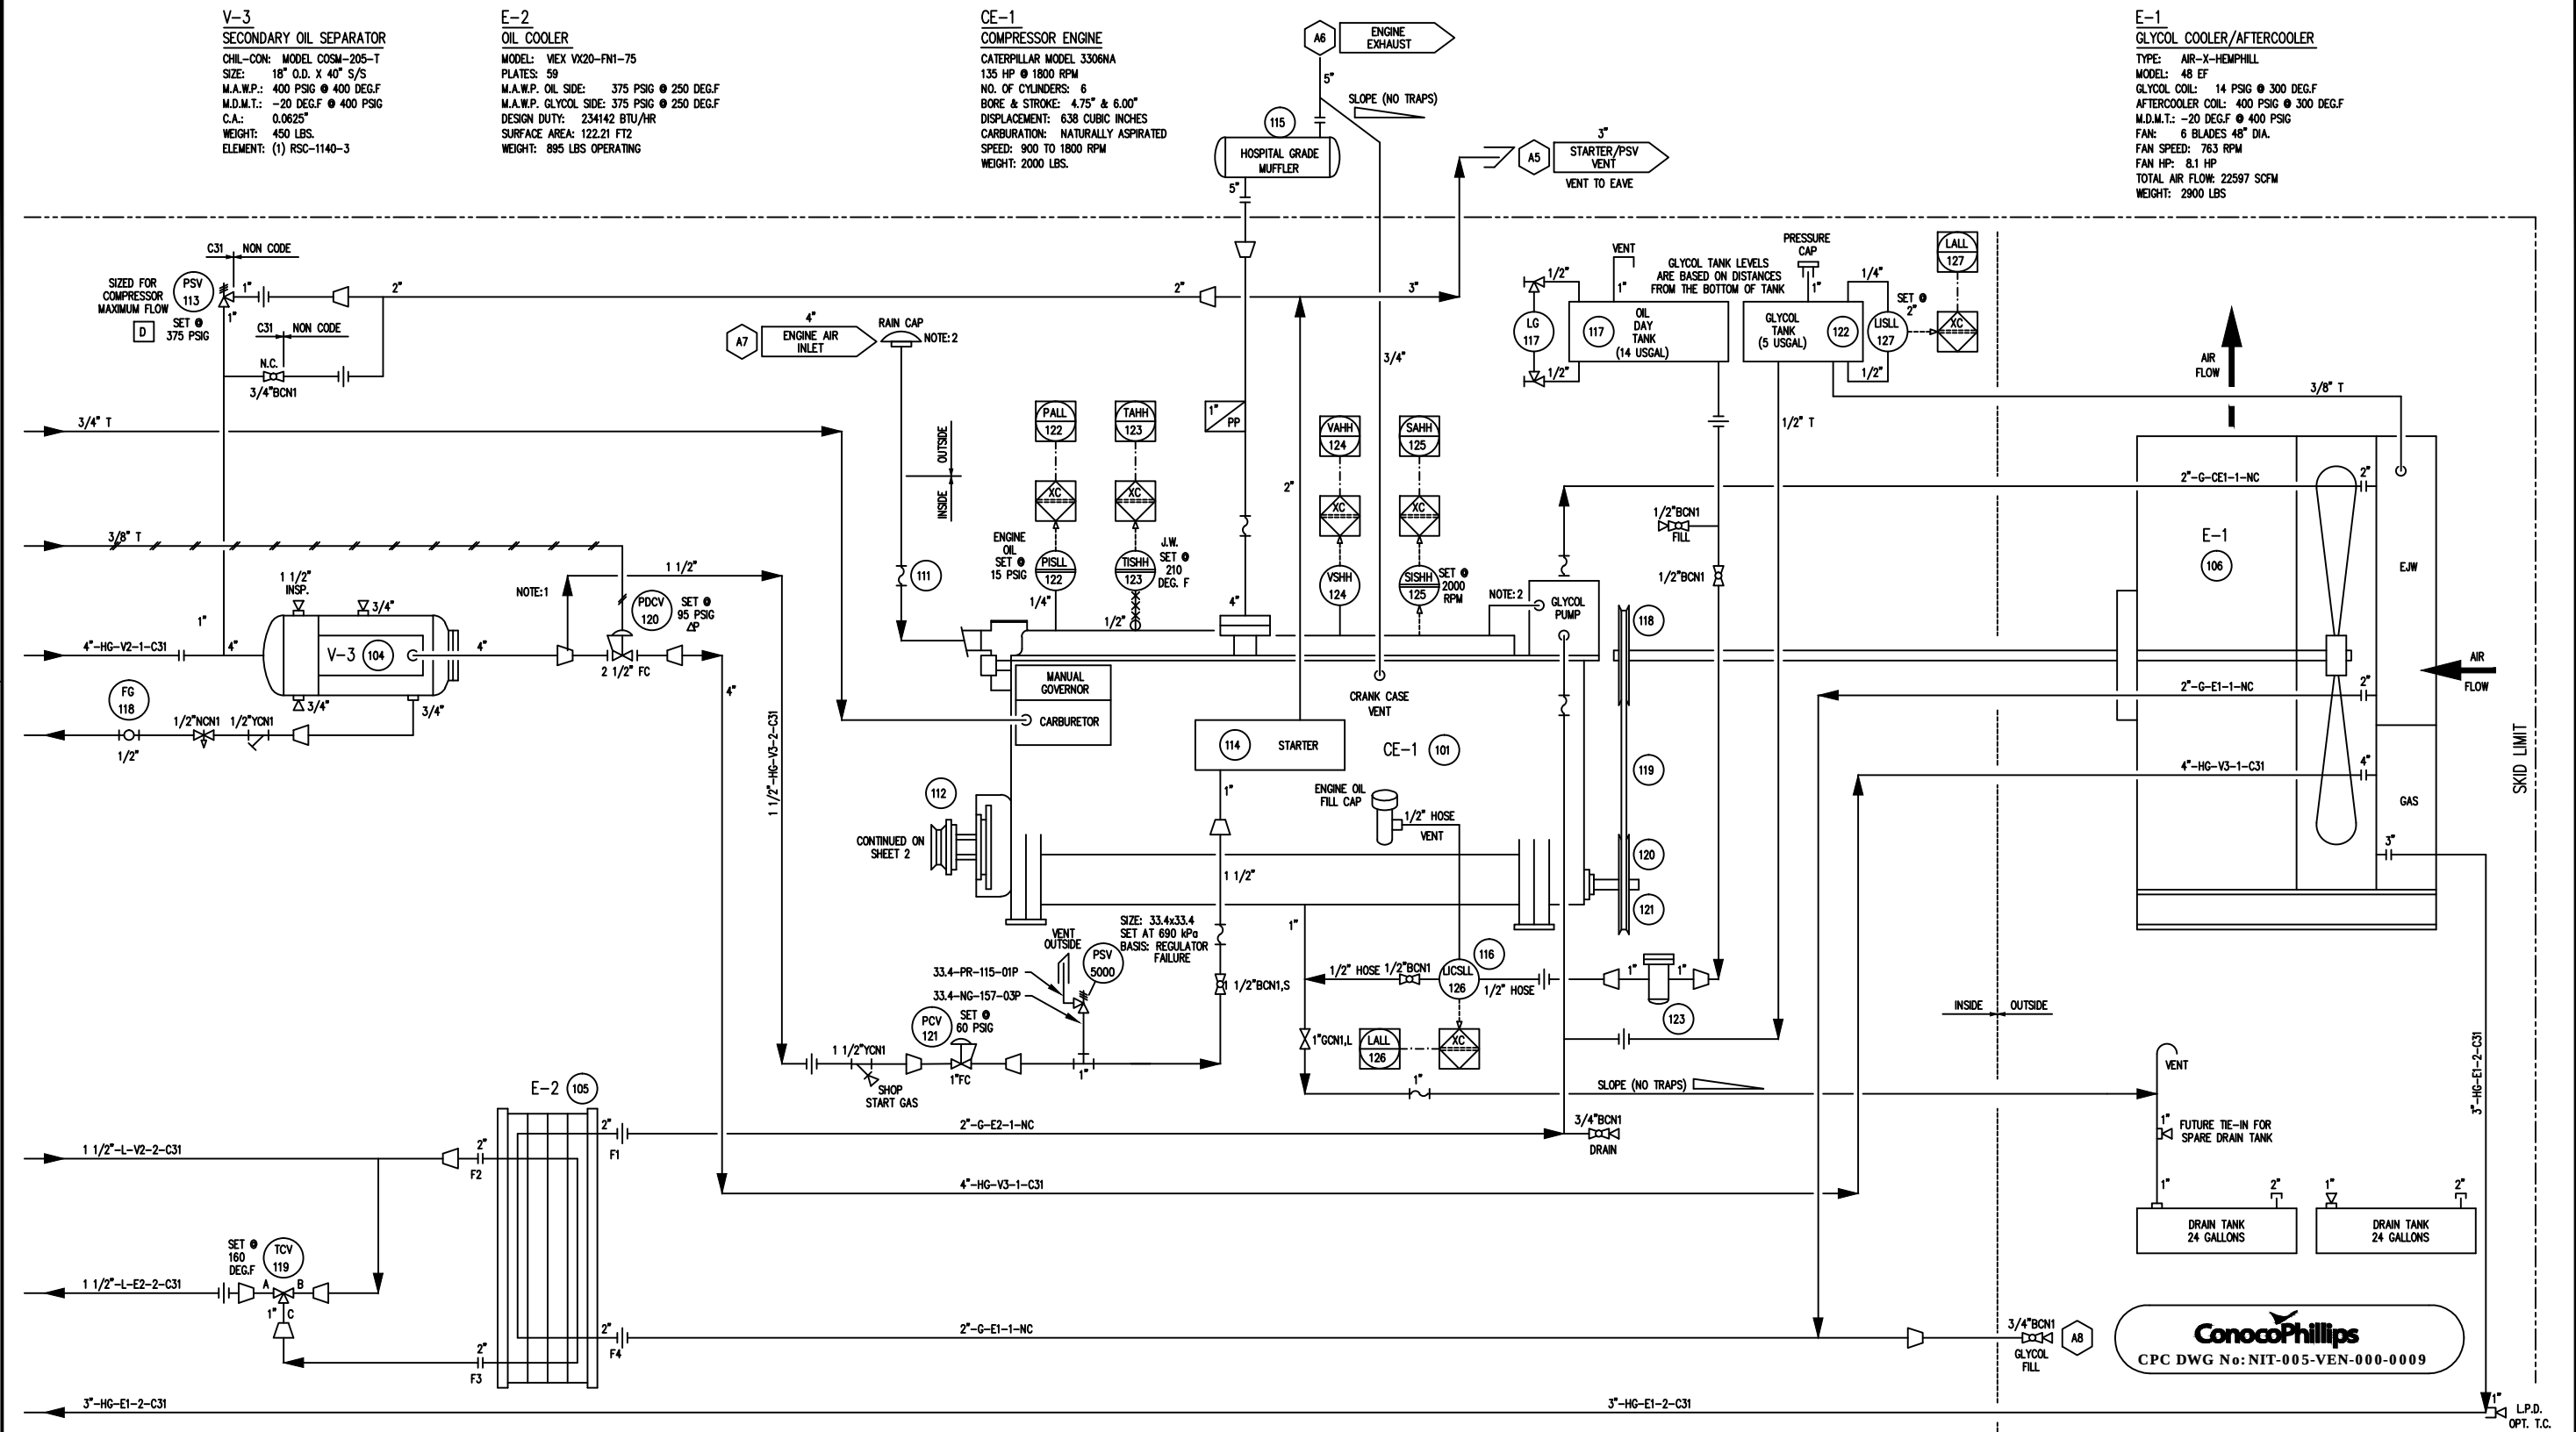

NOTE:1 START GAS CONNECTION FROM TOP OF PIPE
NOTE:2 SUPPLIED WITH ENGINE

NOT AS-BUILT FOR
PROJECT No. 10484
AS PER CLIENT
REQUEST

REV.	DESCRIPTION	DATE	BY	APPR.
3	REVISED PER MOC 21496 & AS-BUILT MARKUPS	SEP 15/09	PAM	
2	ISSUED FOR CONSTRUCTION - DPH FOCUS JOB #10484	AUG 5/08	JW	
1	ISSUED FOR INFORMATION	AUG 5/08	PP	CA

PERMIT TO PRACTICE STAMP	ENGINEER STAMP
PERMIT STAMP AND PROFESSIONAL STAMP AFFIXED ABOVE SHALL APPLY ONLY TO REV(S) 2	

TOROMONT PROCESS SYSTEMS	TOROMONT PROCESS SYSTEMS
DRAWN BY: C. DAVIDSON	DATE: JULY 23/03
CHD. BY: G. SCHUSTER	SCALE: N/A
APPR. BY: G. SCHUSTER	W.O. No: 11267101
CUST. PO No:	

TITLE: P & I FLOW DIAGRAM	FOR: TOROMONT PROCESS SYSTEMS 135 HP COMPRESSOR UNIT FRICK 151N COMPRESSOR
DWG. No: 11267-101	SHEET No: 3 OF 4
REV: 3	