


SKID GENERAL NOTES:

- ELECTRICAL CLASSIFICATION: CLASS 1, DIV. II, GROUP D (WITH BUILDING GAS DETECTION TO BE SUPPLIED AS REQ'D BY OTHERS)
- MINIMUM DESIGN INDOOR TEMPERATURE: 50 DEG.F
- MAXIMUM DESIGN AMBIENT TEMPERATURE: 90 DEG.F
- COMPRESSOR SYSTEM OIL CHARGE: 34 USGAL
- COMPRESSOR OIL TYPE: S5-150
- ENGINE OIL CHARGE: 17 USGAL
- ENGINE OIL TYPE: ESSO G40, OR EQUAL
- ENGINE JACKET COOLANT CAPACITY: 26 USGAL
- ENGINE COOLANT: 50/50 ETHYLENE GLYCOL
- INSTRUMENT / FUEL GAS CONSUMPTION: 2000 SCFH
- START GAS CONSUMPTION: 550 SCFH
- ATMOSPHERIC PRESSURE: 13.4 PSIA
- ELEVATION: 2500 FT. DESIGN
- EXHAUST STACK: 1.2 TIMES EAVE HEIGHT

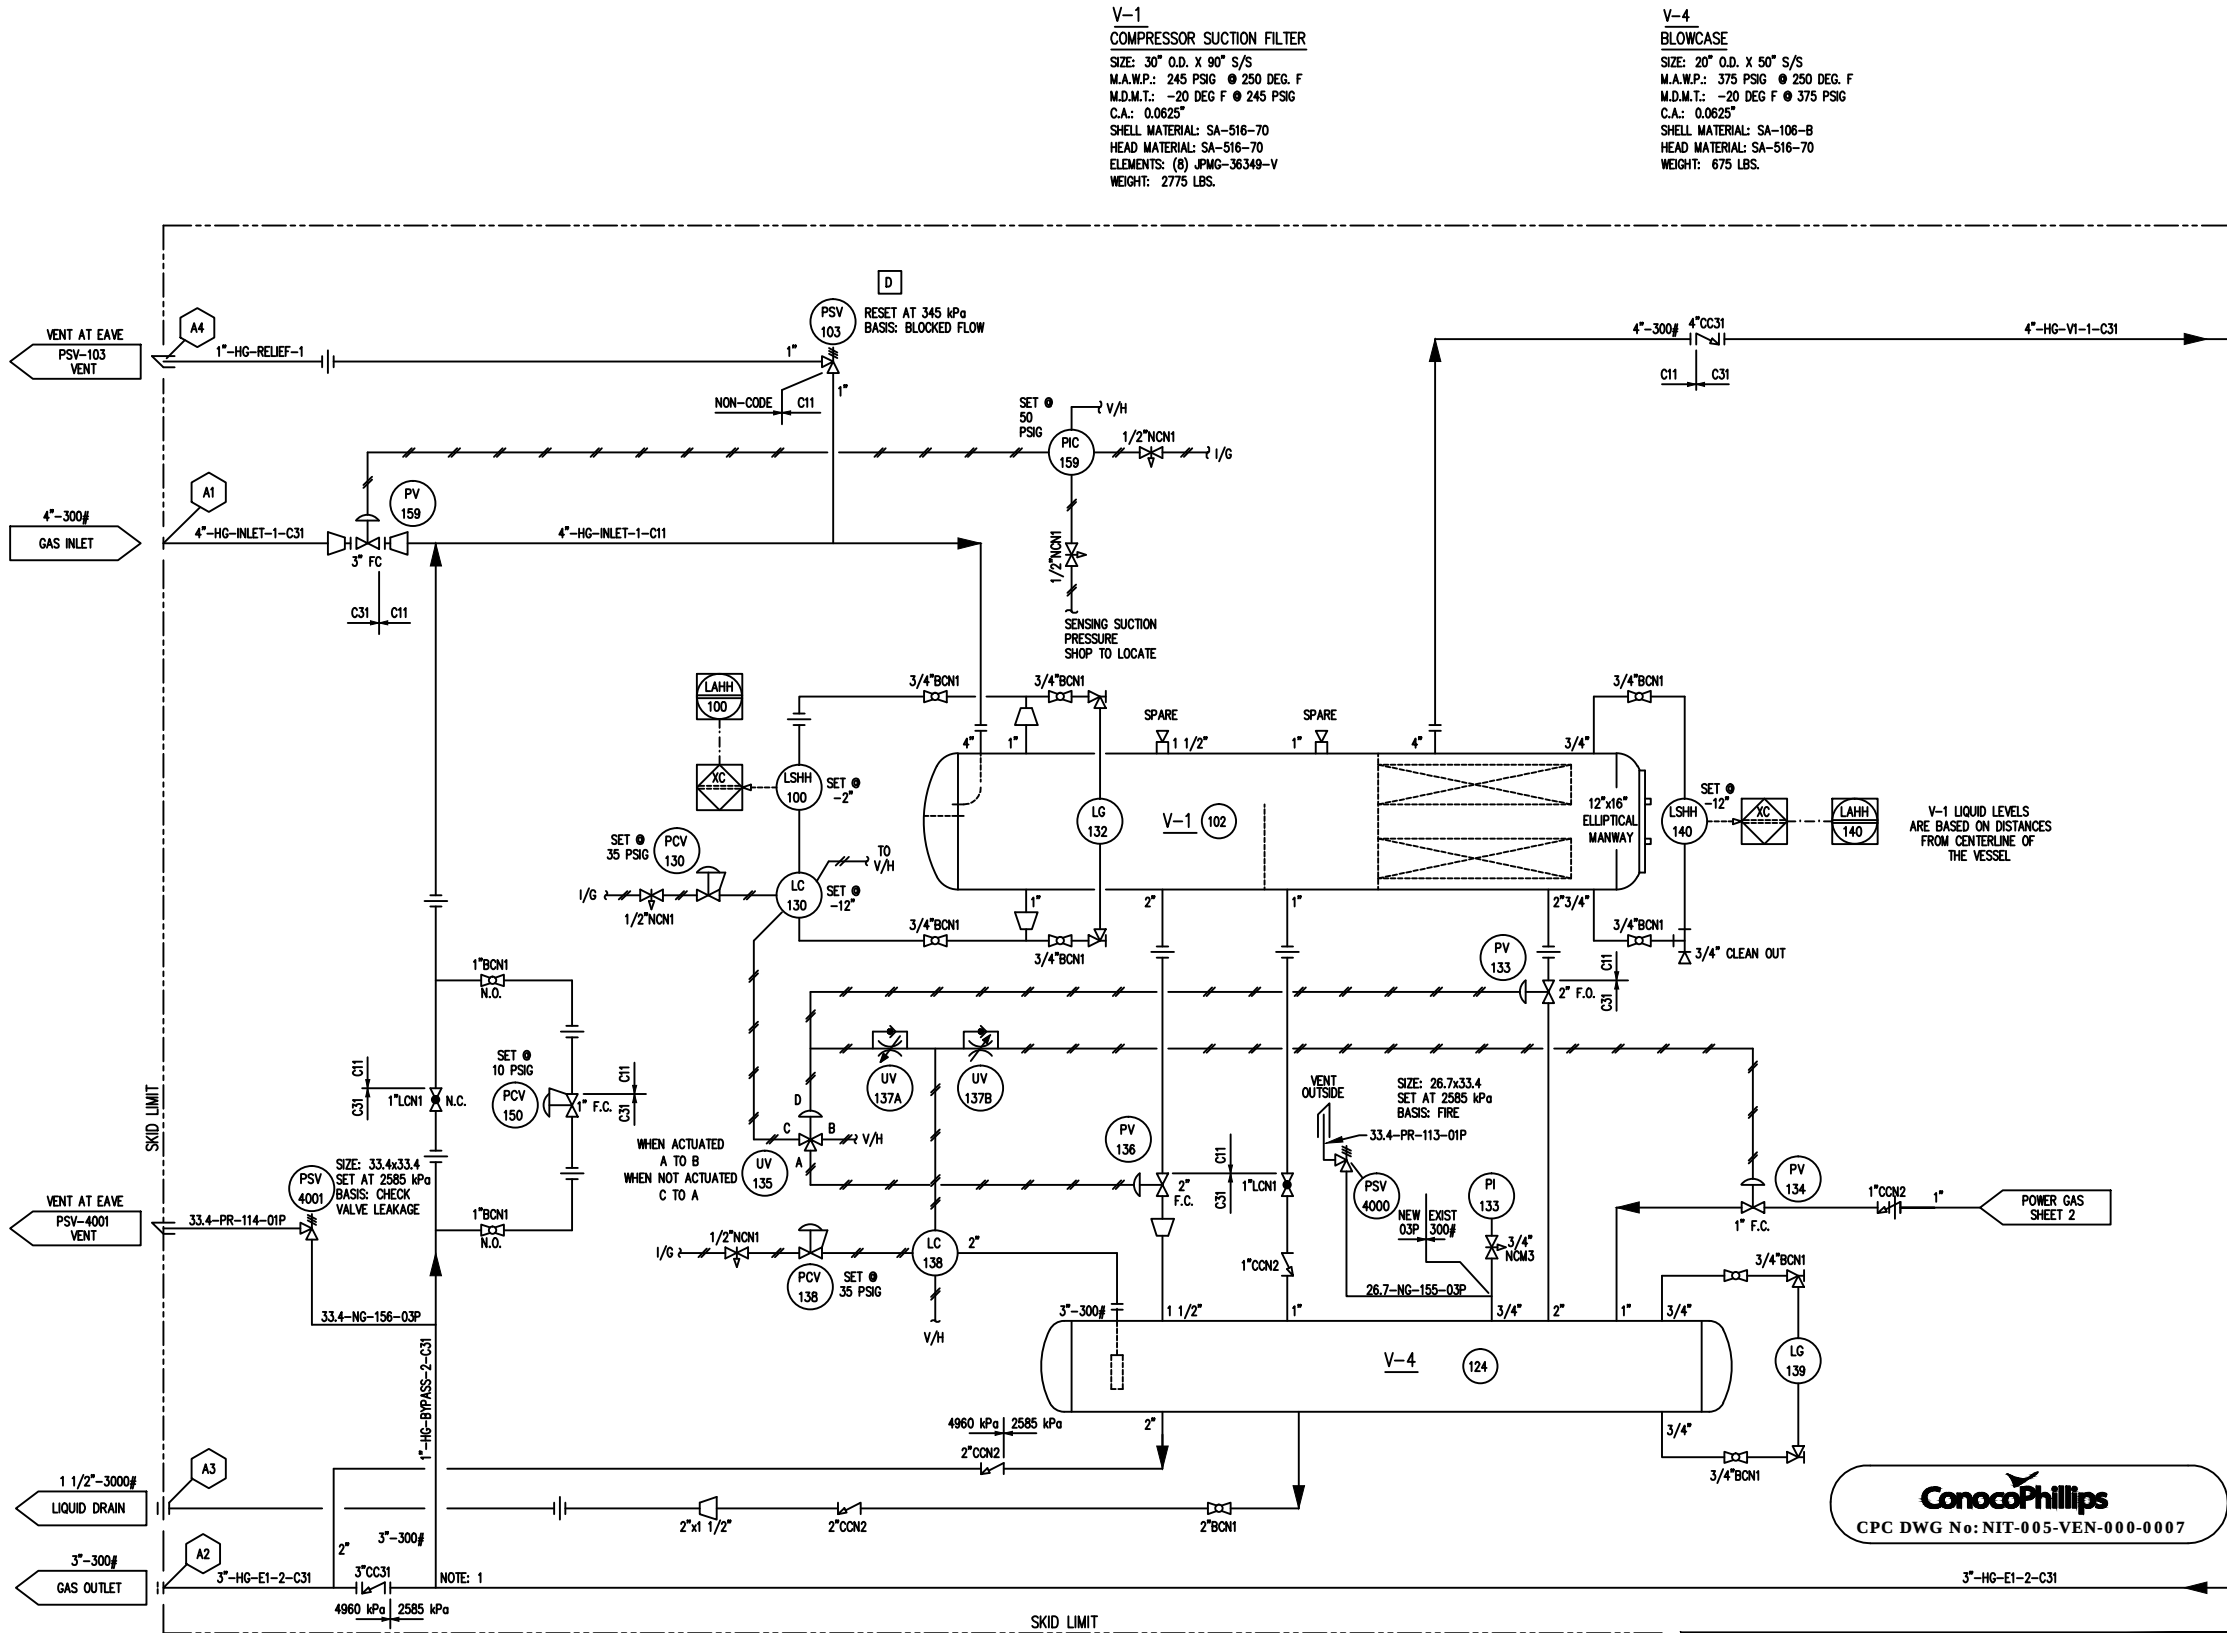

NOT AS-BUILT FOR  
PROJECT No. 10484  
AS PER CLIENT  
REQUEST

| REV. | DESCRIPTION                                    | DATE      | BY  | APPR. |
|------|------------------------------------------------|-----------|-----|-------|
| 3    | REVISED PER MOC 21496 & AS-BUILT MARKUPS       | SEP 15/09 | PAM |       |
| 2    | ISSUED FOR CONSTRUCTION - DPH FOCUS JOB #10484 | AUG 5/08  | JW  |       |
| 1    | ISSUED FOR INFORMATION                         | AUG 5/08  | PP  | CA    |

|                          |                |
|--------------------------|----------------|
| PERMIT TO PRACTICE STAMP | ENGINEER STAMP |
|                          |                |

|                                             |                                             |
|---------------------------------------------|---------------------------------------------|
| <b>TOROMONT</b><br>TOROMONT PROCESS SYSTEMS | <b>TOROMONT</b><br>TOROMONT PROCESS SYSTEMS |
| DRAWN BY:<br>C. DAVIDSON                    | DATE:<br>JULY 23/03                         |
| CHKD. BY:<br>G. SCHUSTER                    | SCALE:<br>N/A                               |
| APPR. BY:<br>G. SCHUSTER                    | W.O. No:<br>11267101001                     |
| CUST. PO No:                                |                                             |

|                              |                                                                                        |
|------------------------------|----------------------------------------------------------------------------------------|
| TITLE:<br>P & I FLOW DIAGRAM | FOR:<br>TOROMONT PROCESS SYSTEMS<br>135 HP<br>COMPRESSOR UNIT<br>FRICK 151N COMPRESSOR |
| DWG. No:<br>11267-101        | SHEET No:<br>1 OF 4                                                                    |
| REV:<br>3                    |                                                                                        |