
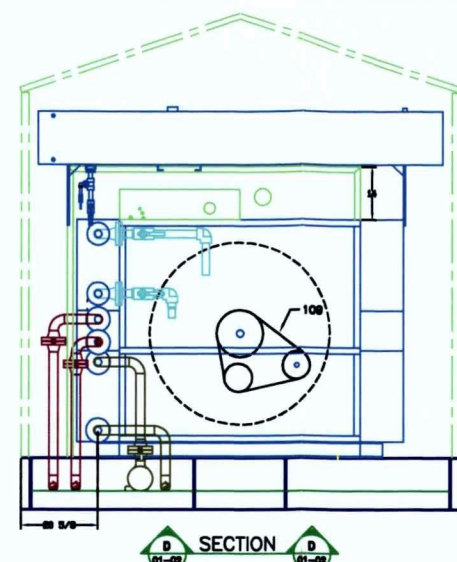
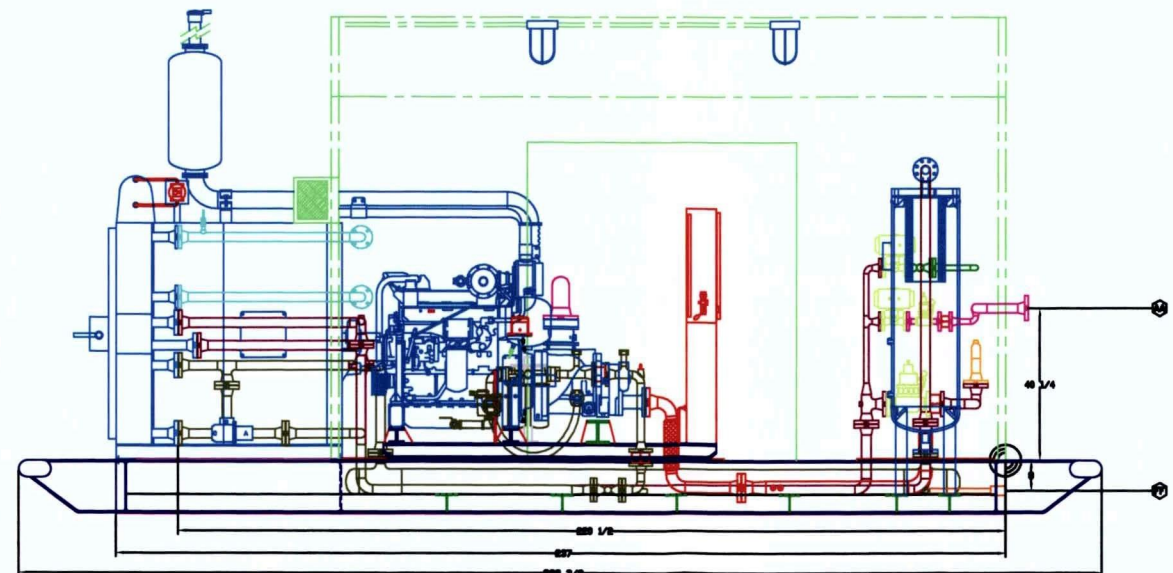
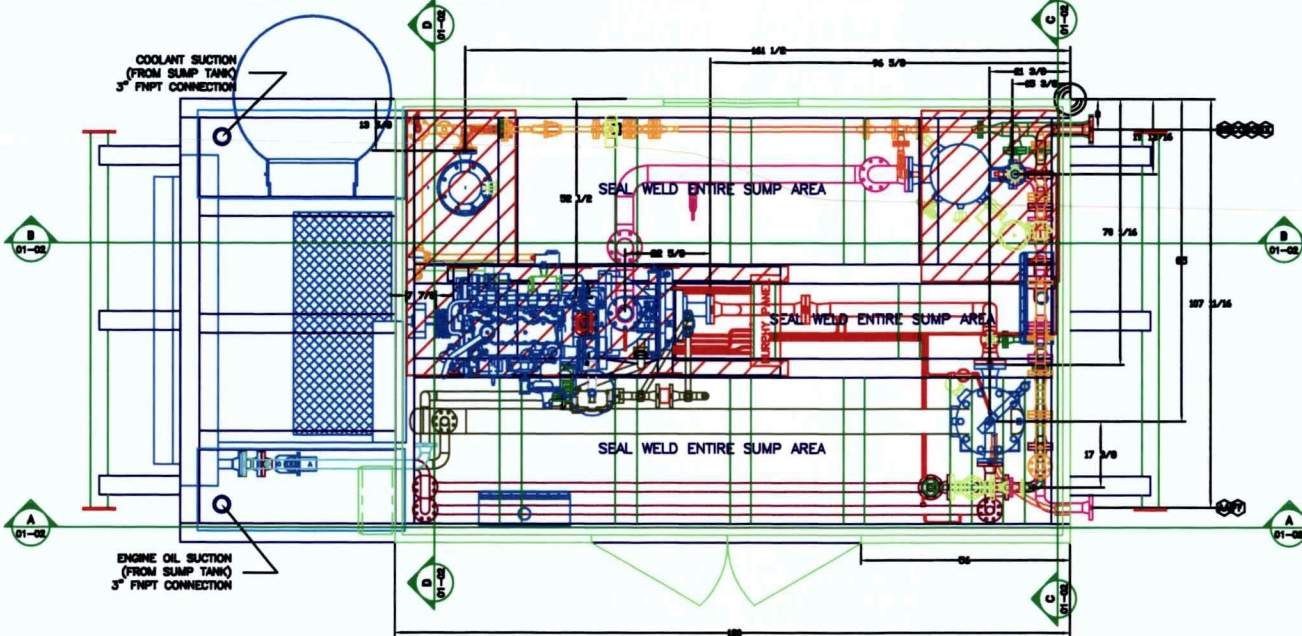
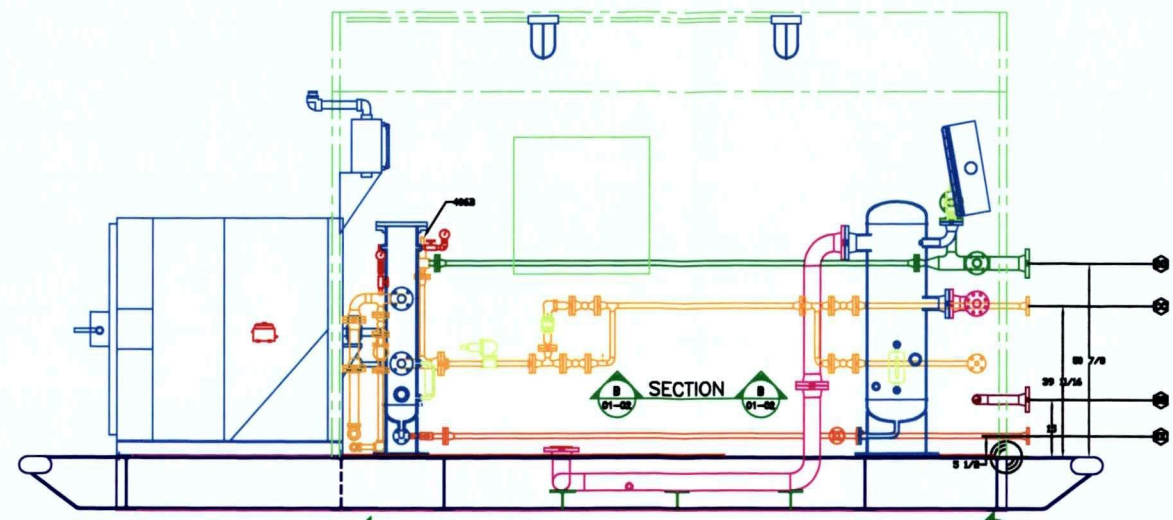


9

NOZZLE SCHEDULE		
ITEM	QTY.	DESCRIPTION
AA	1	2"-300# ANSI RF SUCTION GAS INLET
BB	1	2"-300# ANSI RF SALES GAS OUTLET
CC	1	1"-300# ANSI RF START/FUEL GAS INLET
DD	1	3"-150# ANSI RF RELIEF/FLARE OUTLET
EE	1	1"-150# ANSI RF DRAIN OUTLET
FF	1	1"-2000# FNPT COALESCING OIL DRAIN LINE

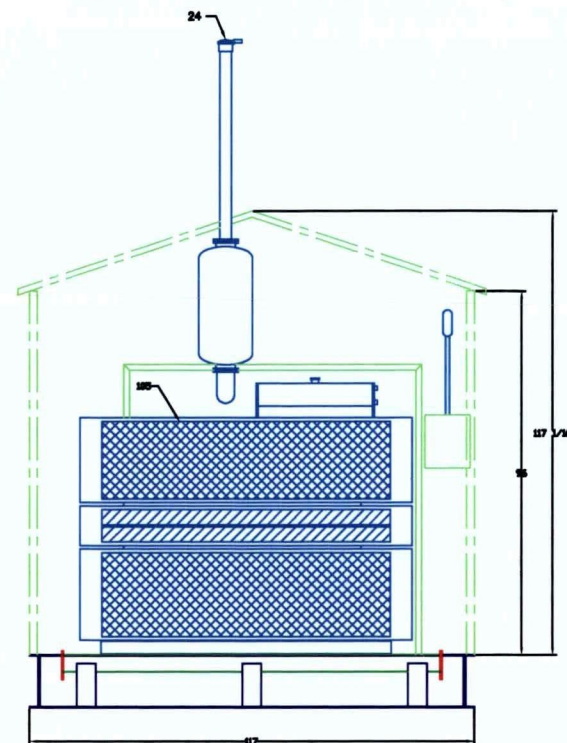



ISSUED FOR CONSTRUCTION
APRIL 3/2003

PER _____
CARMON R. LINDQUIST

CHECKED BY

PFR

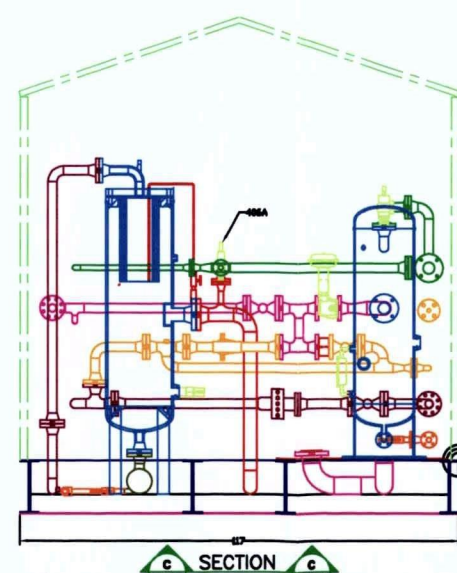[illegible]

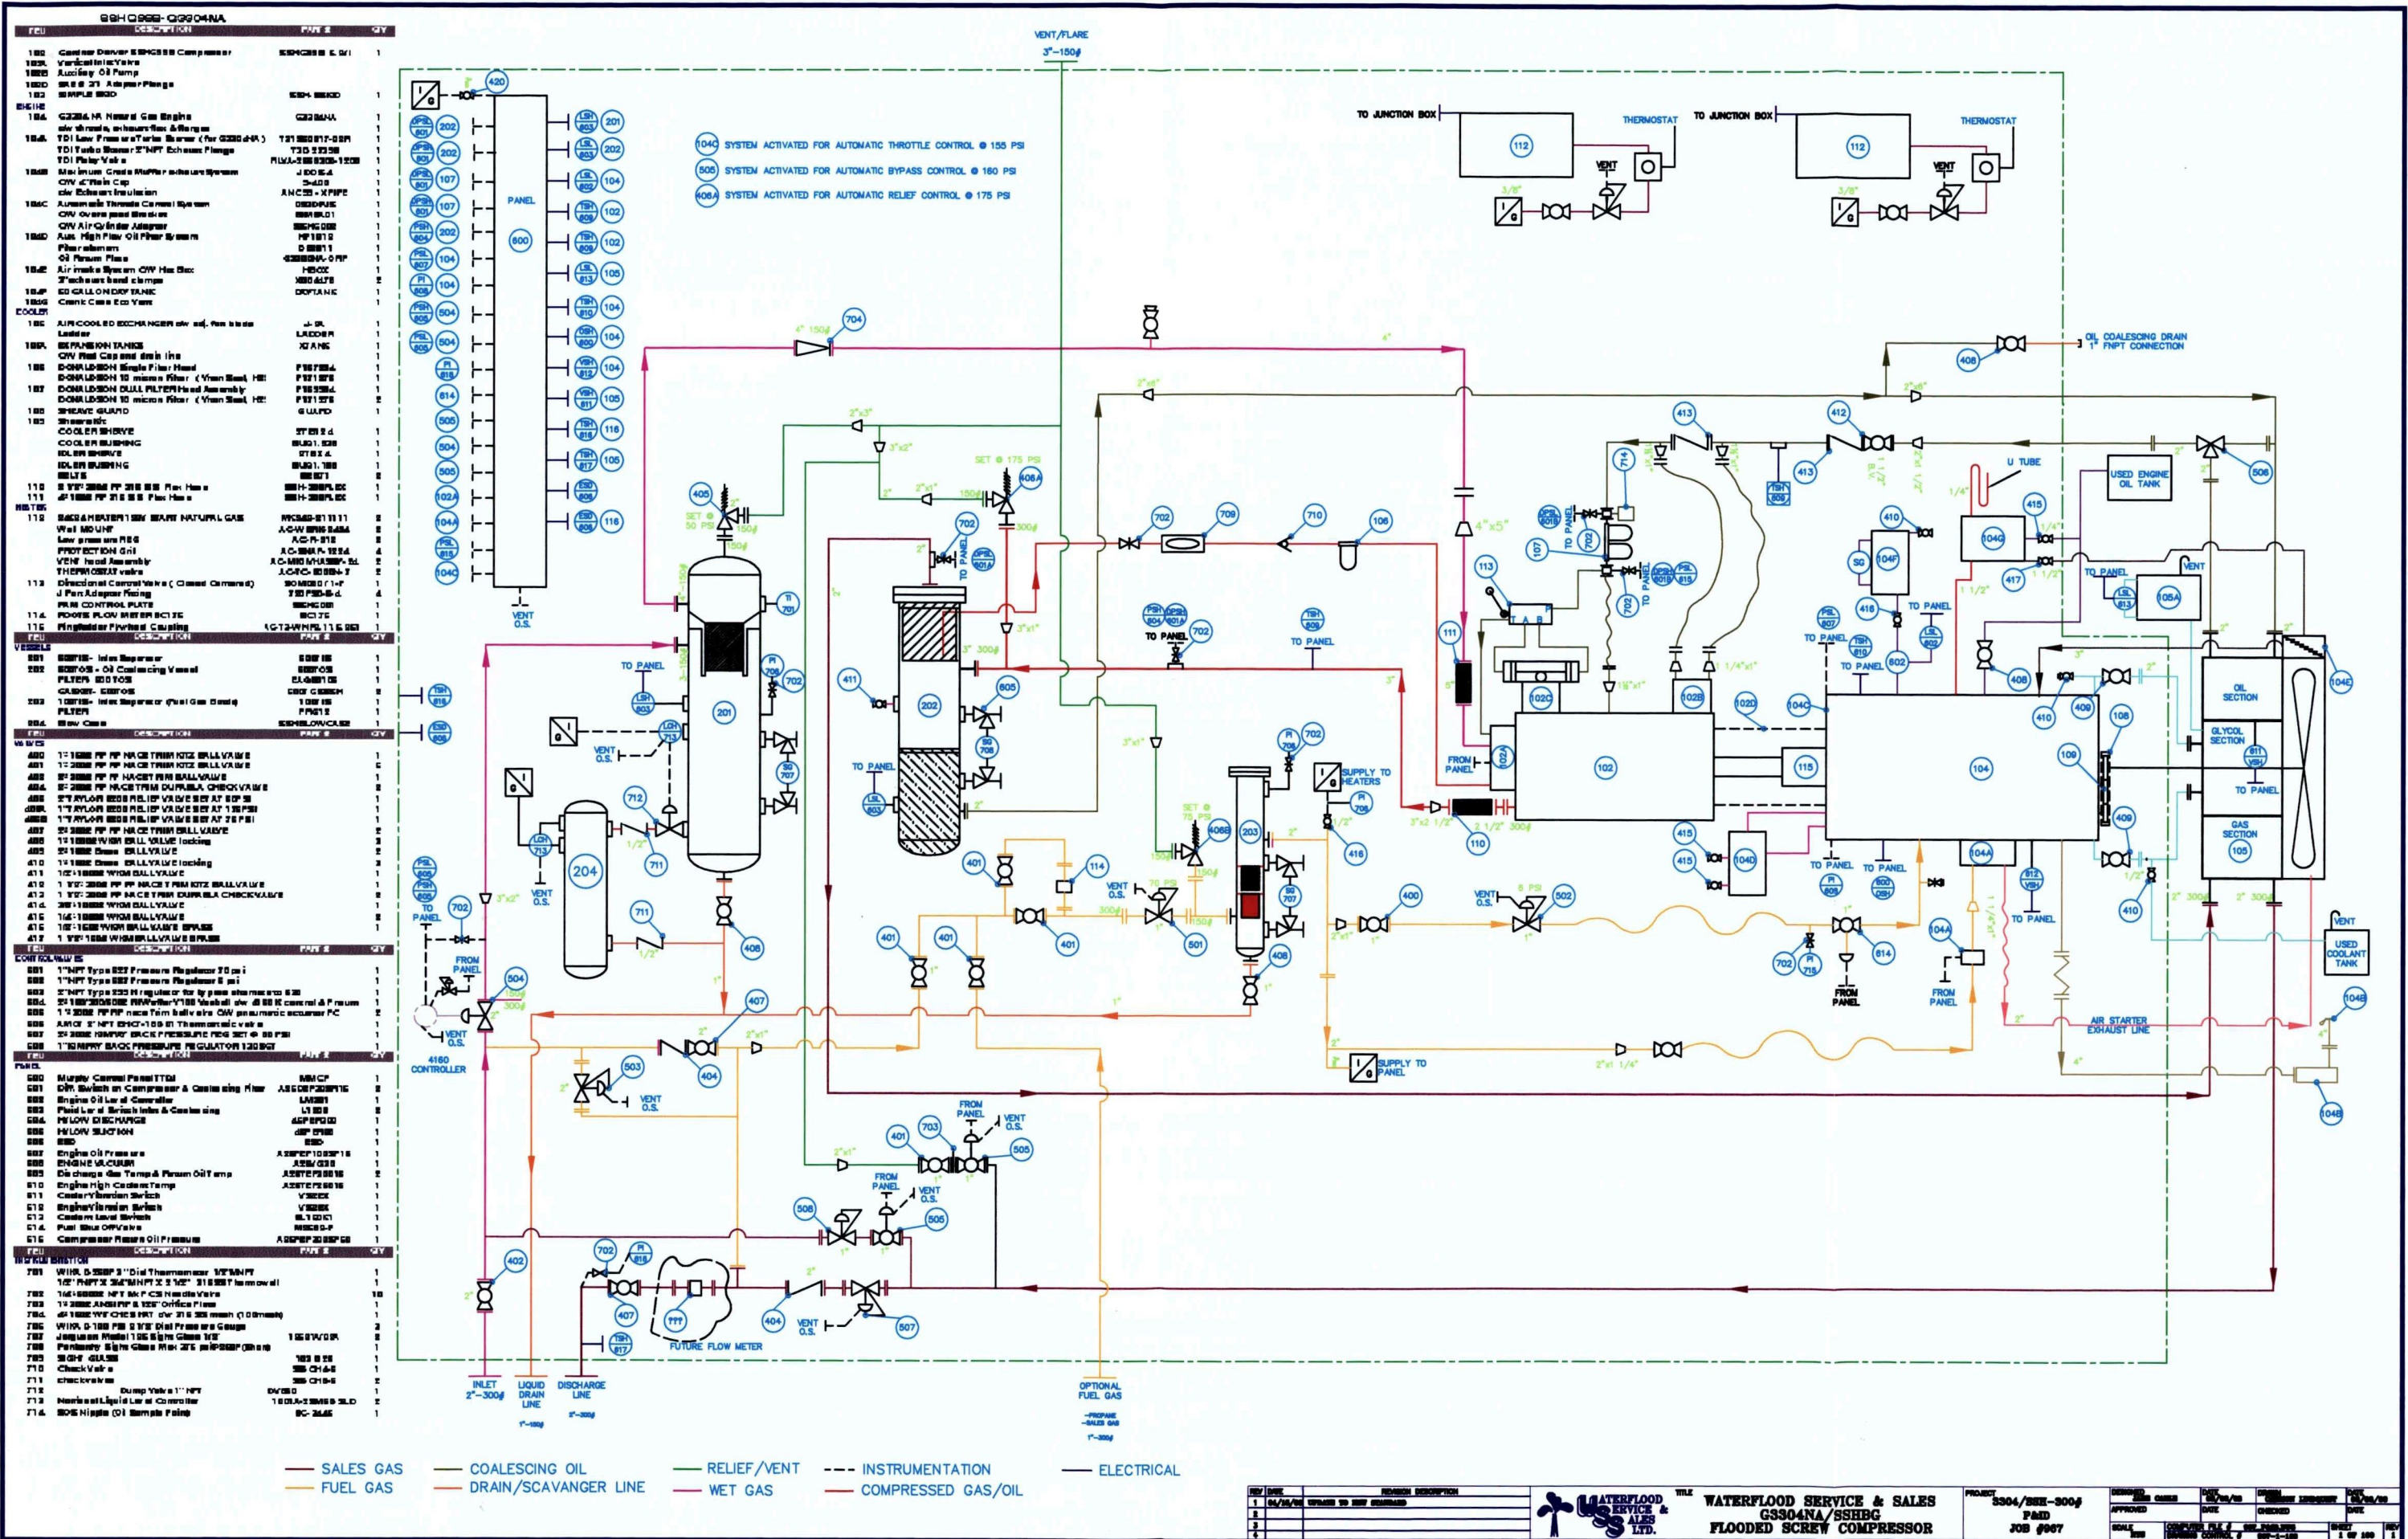

SALES GAS FUEL GAS COALESCING OIL DRAIN/SCAVANGER LINE RELIEF/VENT WET GAS INSTRUMENTATION COMPRESSED GAS/OIL ELECTRICAL

REV	DATE	DESCRIPTION	BY	CHKD
1	04/26/94	ISSUED FOR CONSTRUCTION		
2				
3				
4				

WATERFLOOD SERVICE & SALES
G3304NA/SSHBG
FLOODED SCREW COMPRESSOR

PROJECT: G3304/SSHBG-3004
P&ID
JOB #007

DESIGNED BY: G3304/SSHBG-3004
APPROVED: [Signature]
DATE: [Date]
SCALE: 1/8" = 1'-0"
SHEET: 1 OF 1