




PIPE SUPPORT PLAN

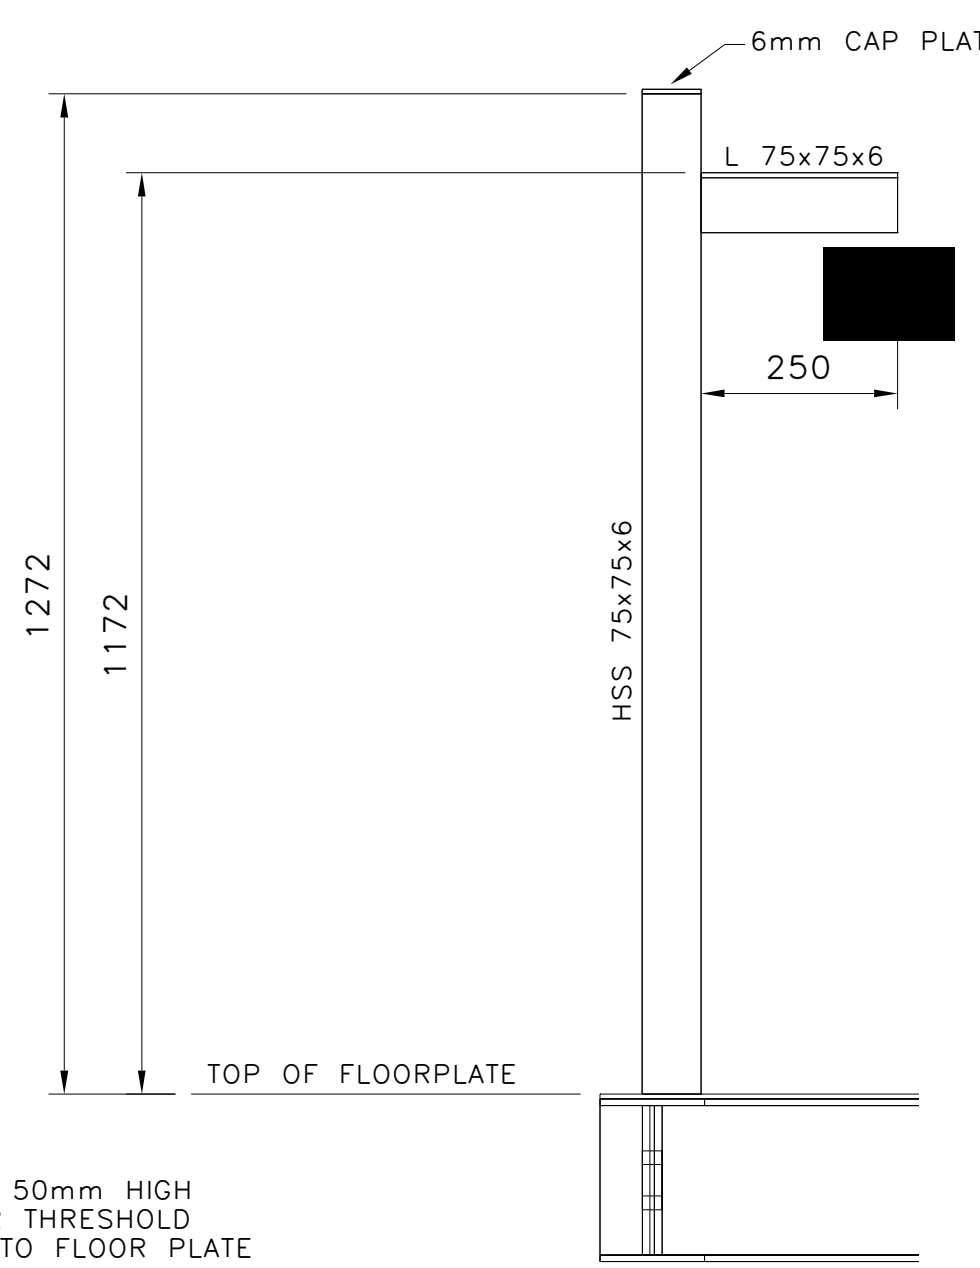


PS-001

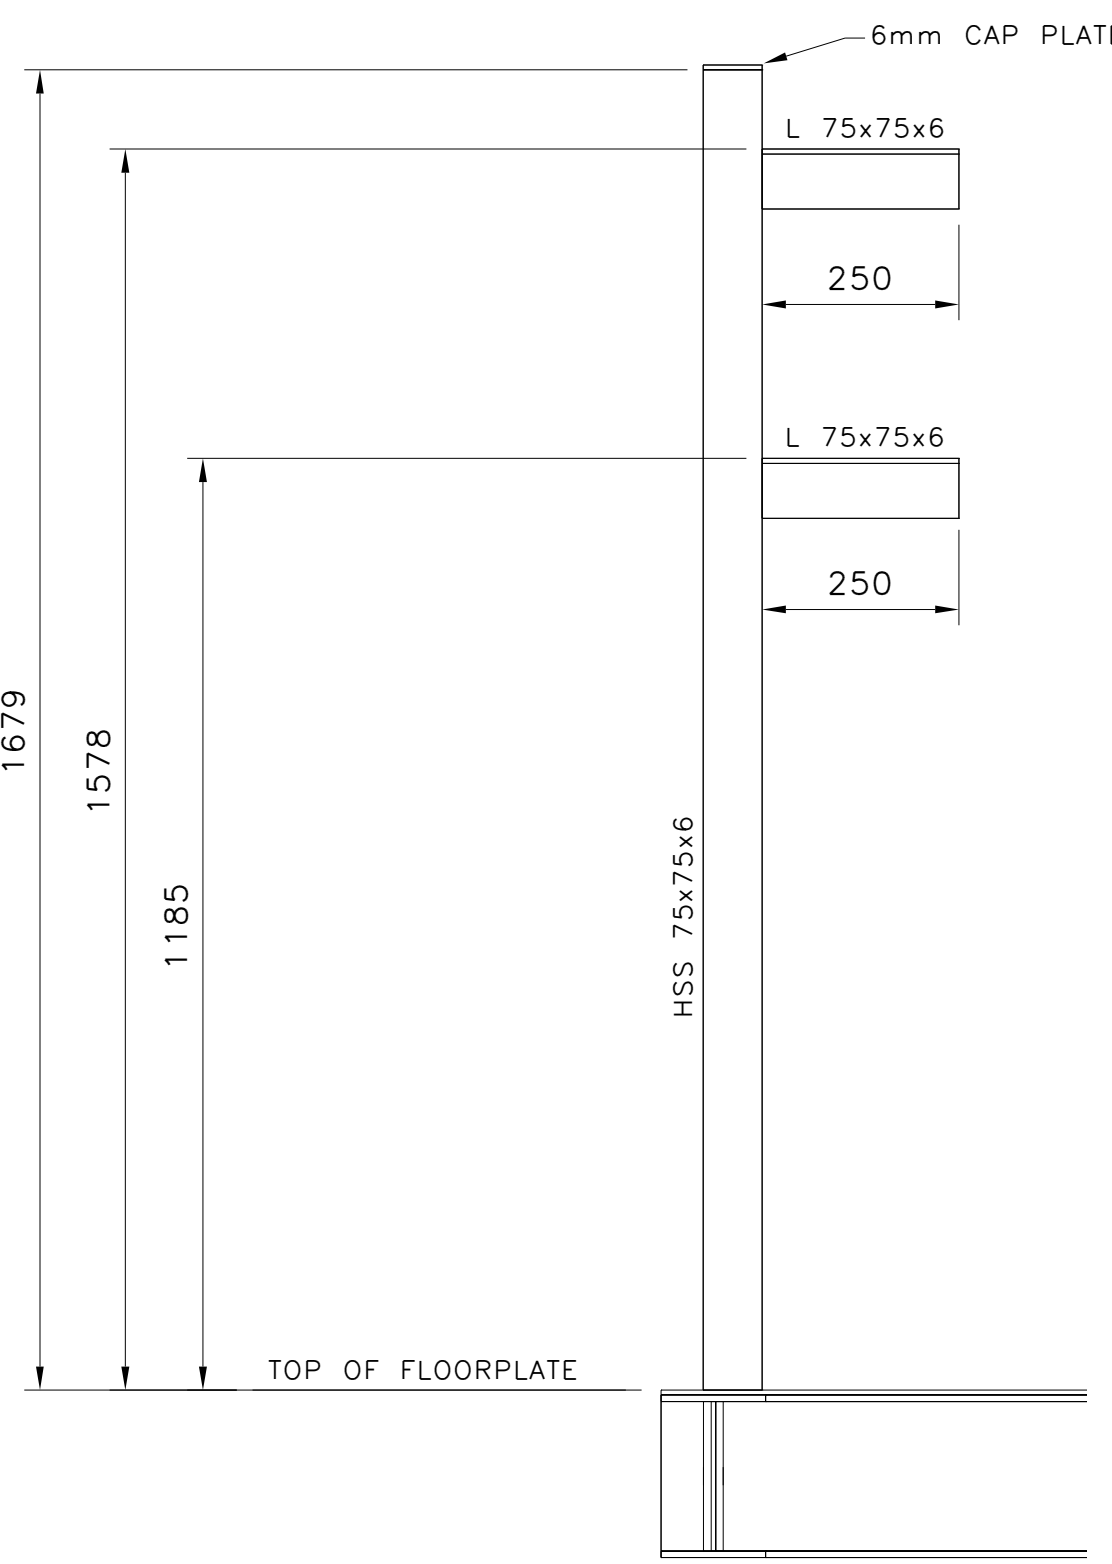


PS-002

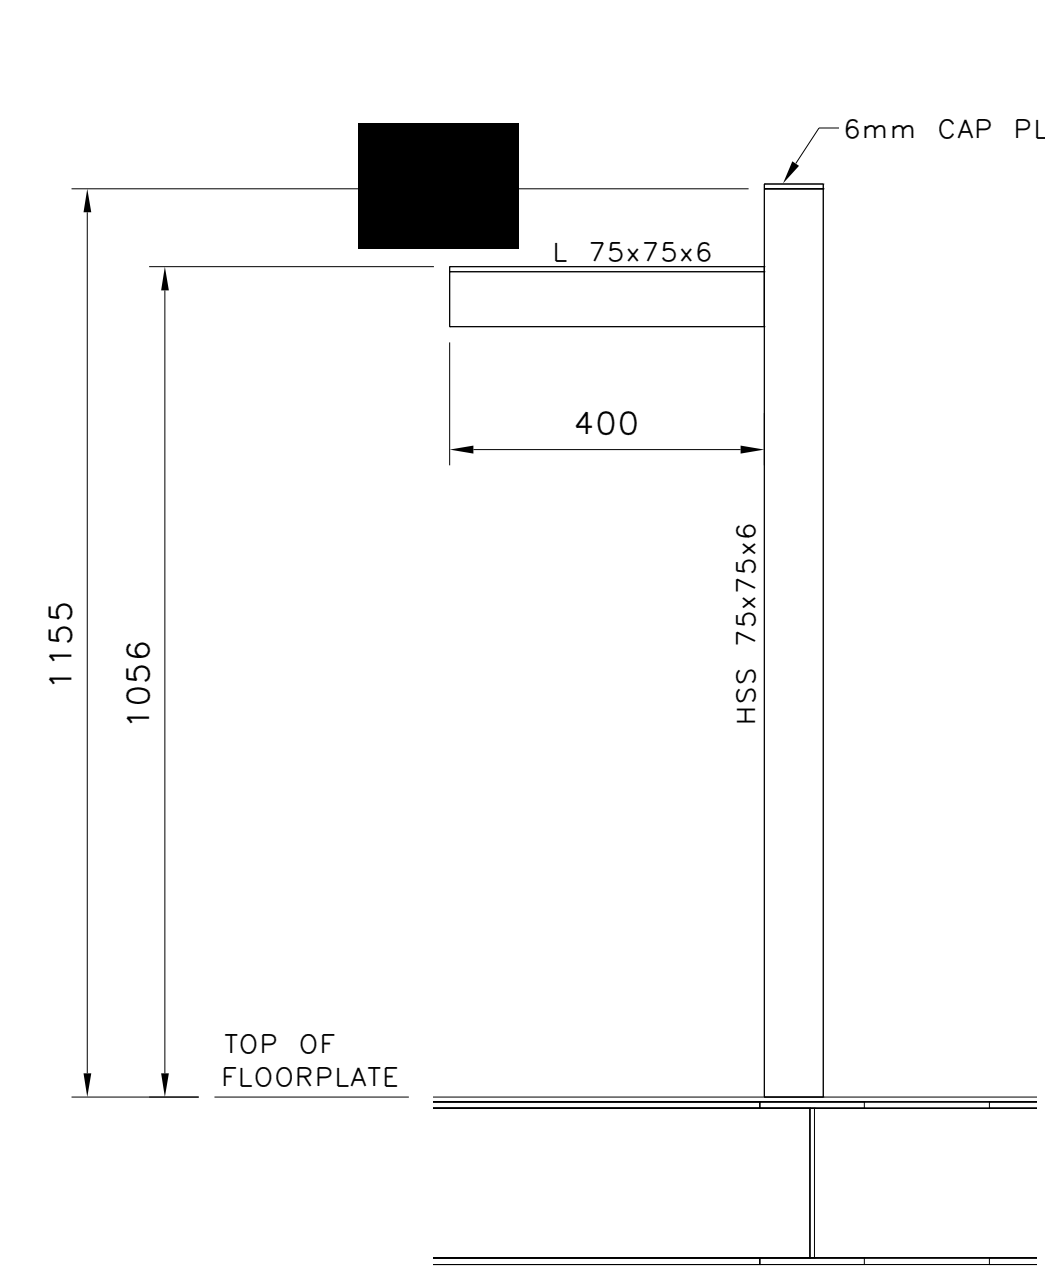


PS-003

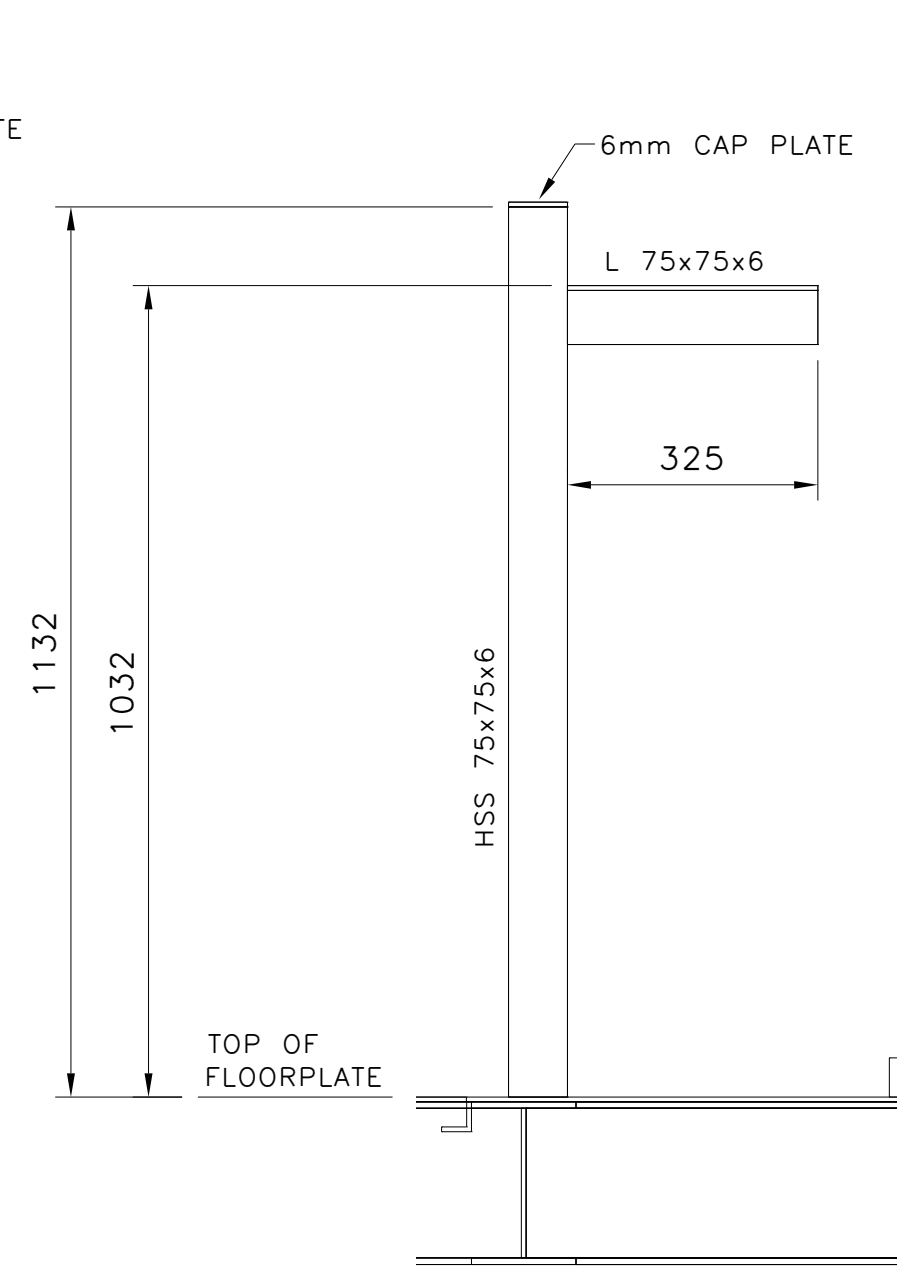


PS-004

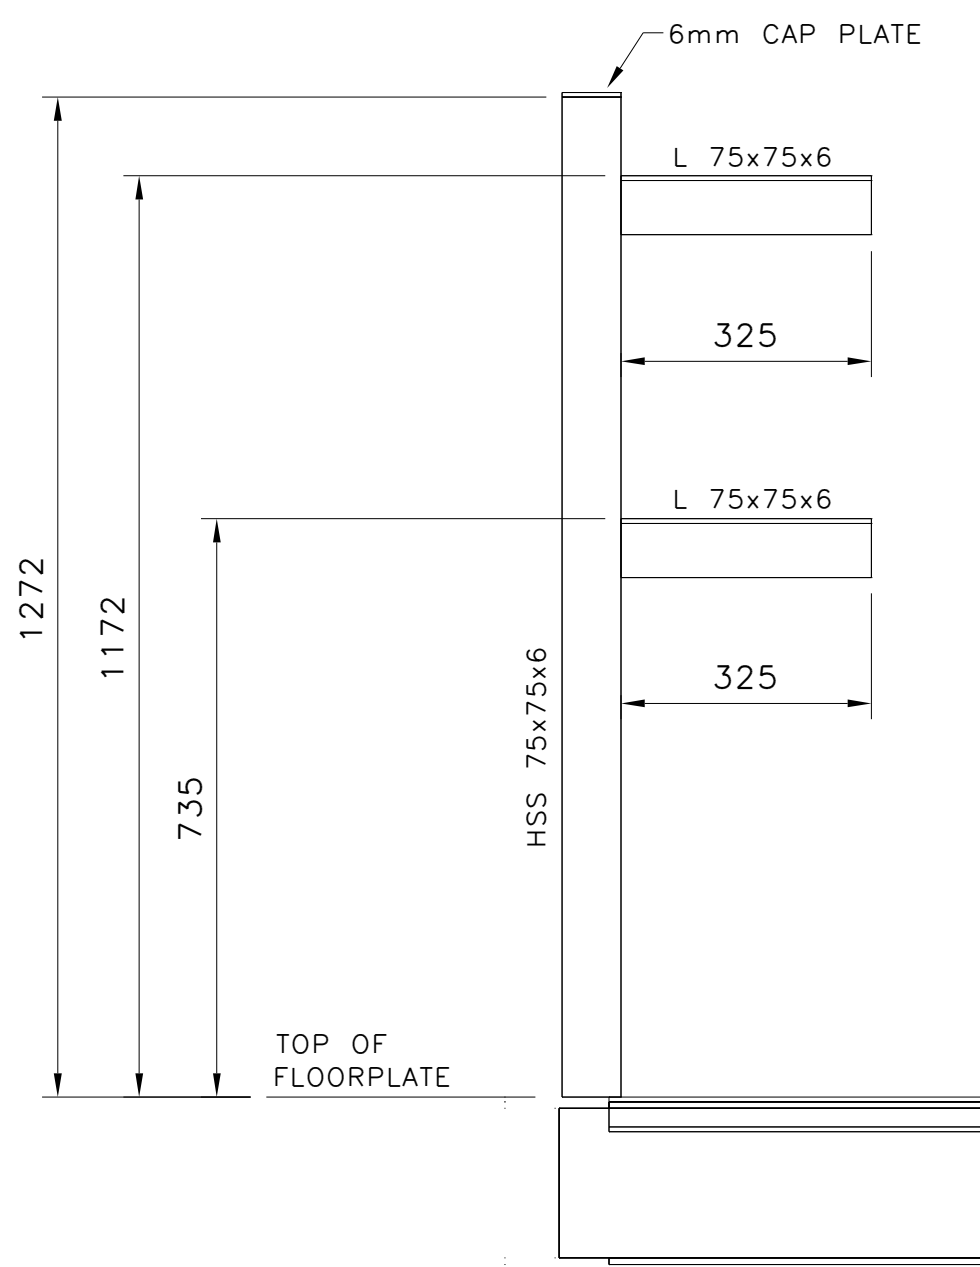

PS-005

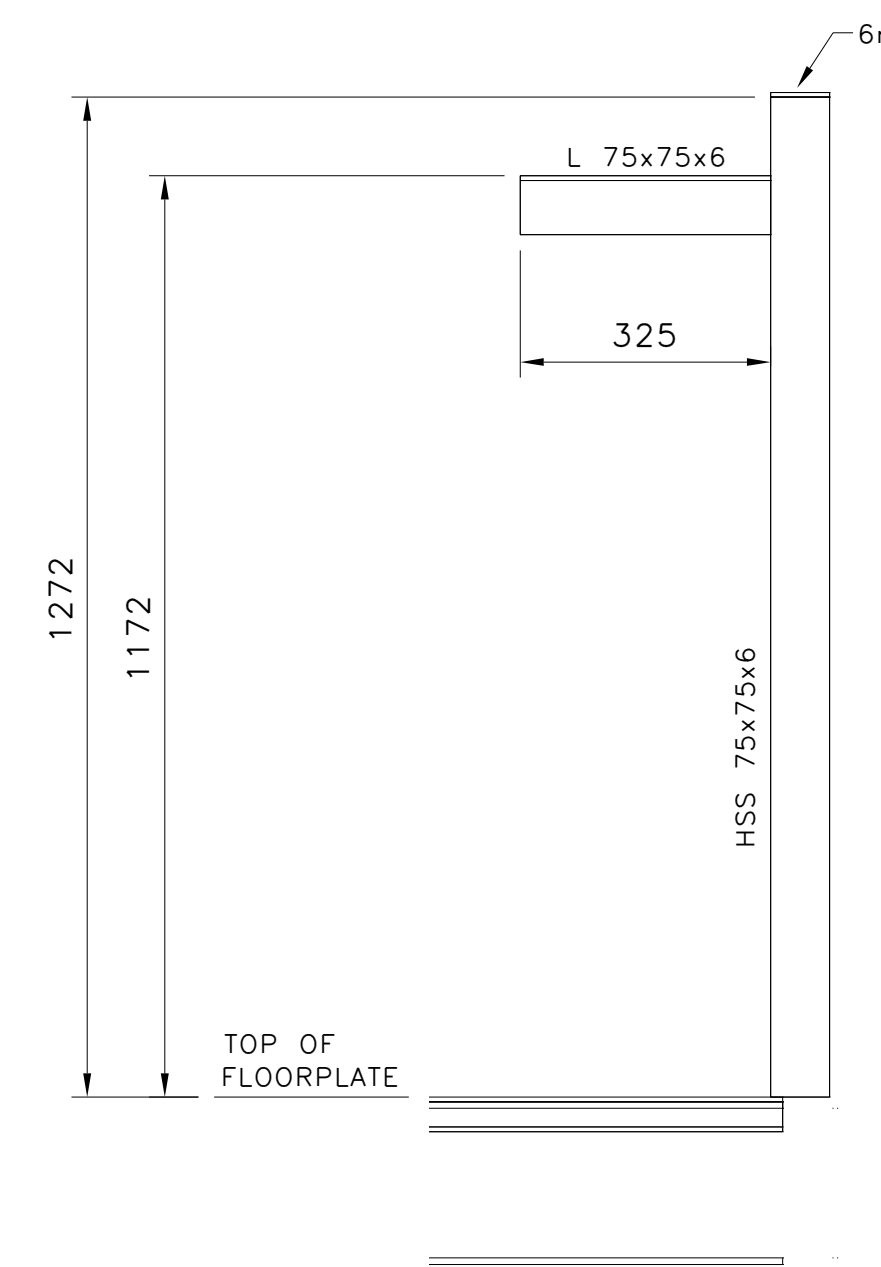

PS-006

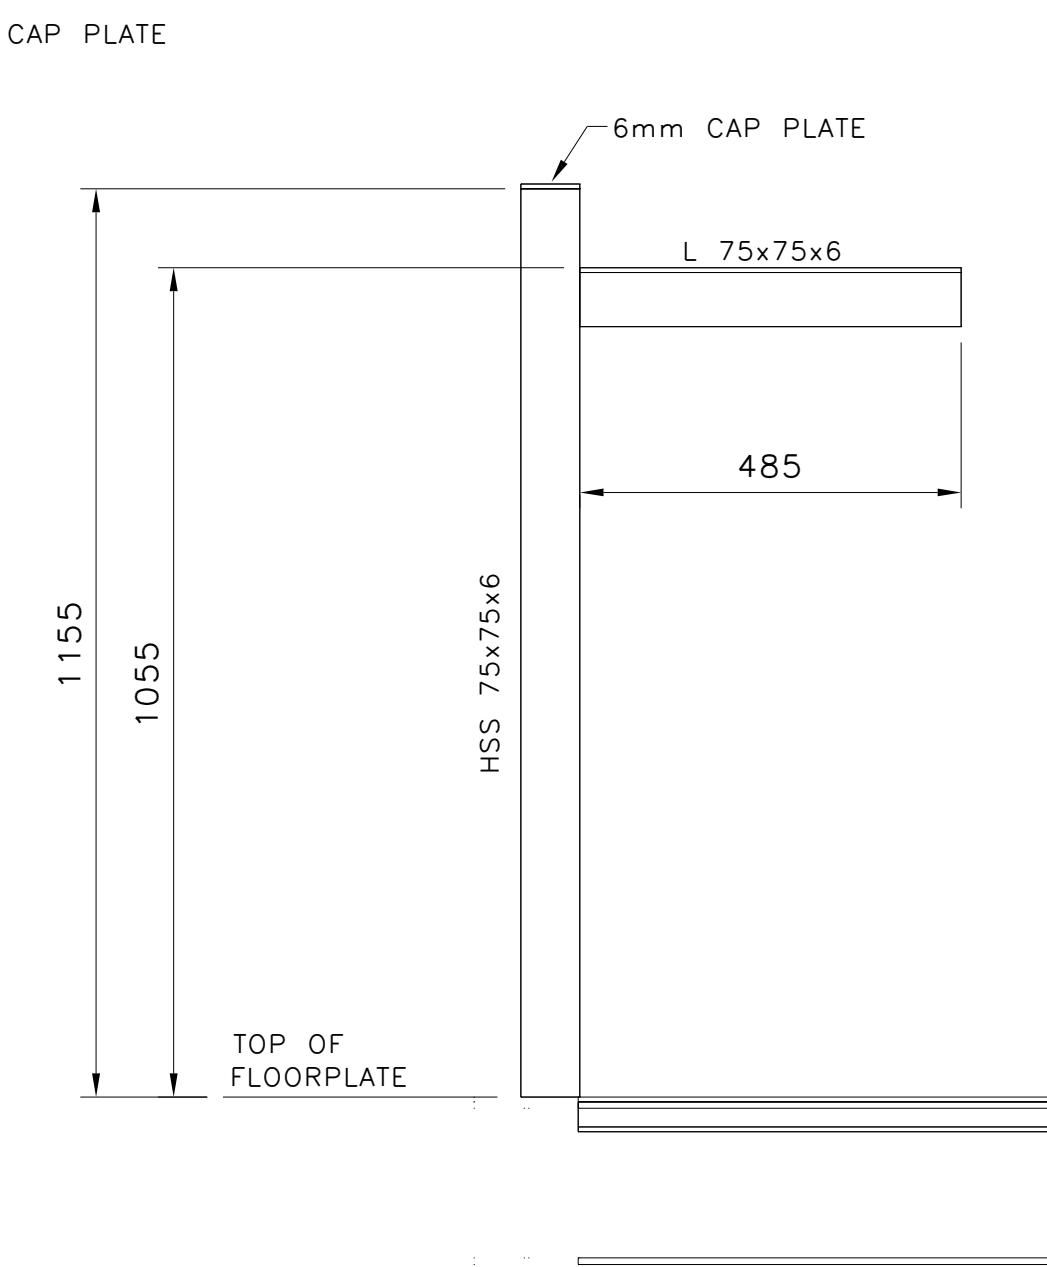

PS-007

- ### NOTES
1. ALL DIMENSIONS ARE IN MILLIMETRES.
 2. DRAWING IS NOT TO SCALE UNLESS PLOTTED "D" SIZE.
 3. ALL WELDS ARE 6mm FILLET WELDS UNLESS NOTED OTHERWISE.
 4. ALL EXPOSED WELDS & ALL SHARP CORNERS SHALL BE GROUND SMOOTH & ALL BURRS SHALL BE REMOVED PRIOR TO PAINTING.
 5. ADD YELLOW EDGING WITH NO SLIP TAPE TO 50mm HIGH STEP.



ENGINEERING COMPANY PERMIT STAMP	REGISTERED PROFESSIONAL ENGINEER STAMP
----------------------------------	--

REF	DRAWING NUMBER	DRAWING TITLE
REFERENCE DRAWINGS		

1	2013/05/22	IFC FOR EWR 15759 BAR 11-0190	WG	CM	RZ	BG
REV	DATE	DESCRIPTION	BY	CHK	ENG	APR

Husky Oil Operations Limited

HOG GENERAL

TITLE
WATER TRANSFER SKID
STRUCTURAL STEEL

SURFACE LOCATION
L7 GENERAL

ALTERNATE DWG NUMBER
HUSKY DWG NUMBER

VENDOR DWG NUMBER
AMU/FLOC NUMBER

DCN NO
PROJECT NO

EWR 15759

REV NO

SCALE

AS SHOWN

