


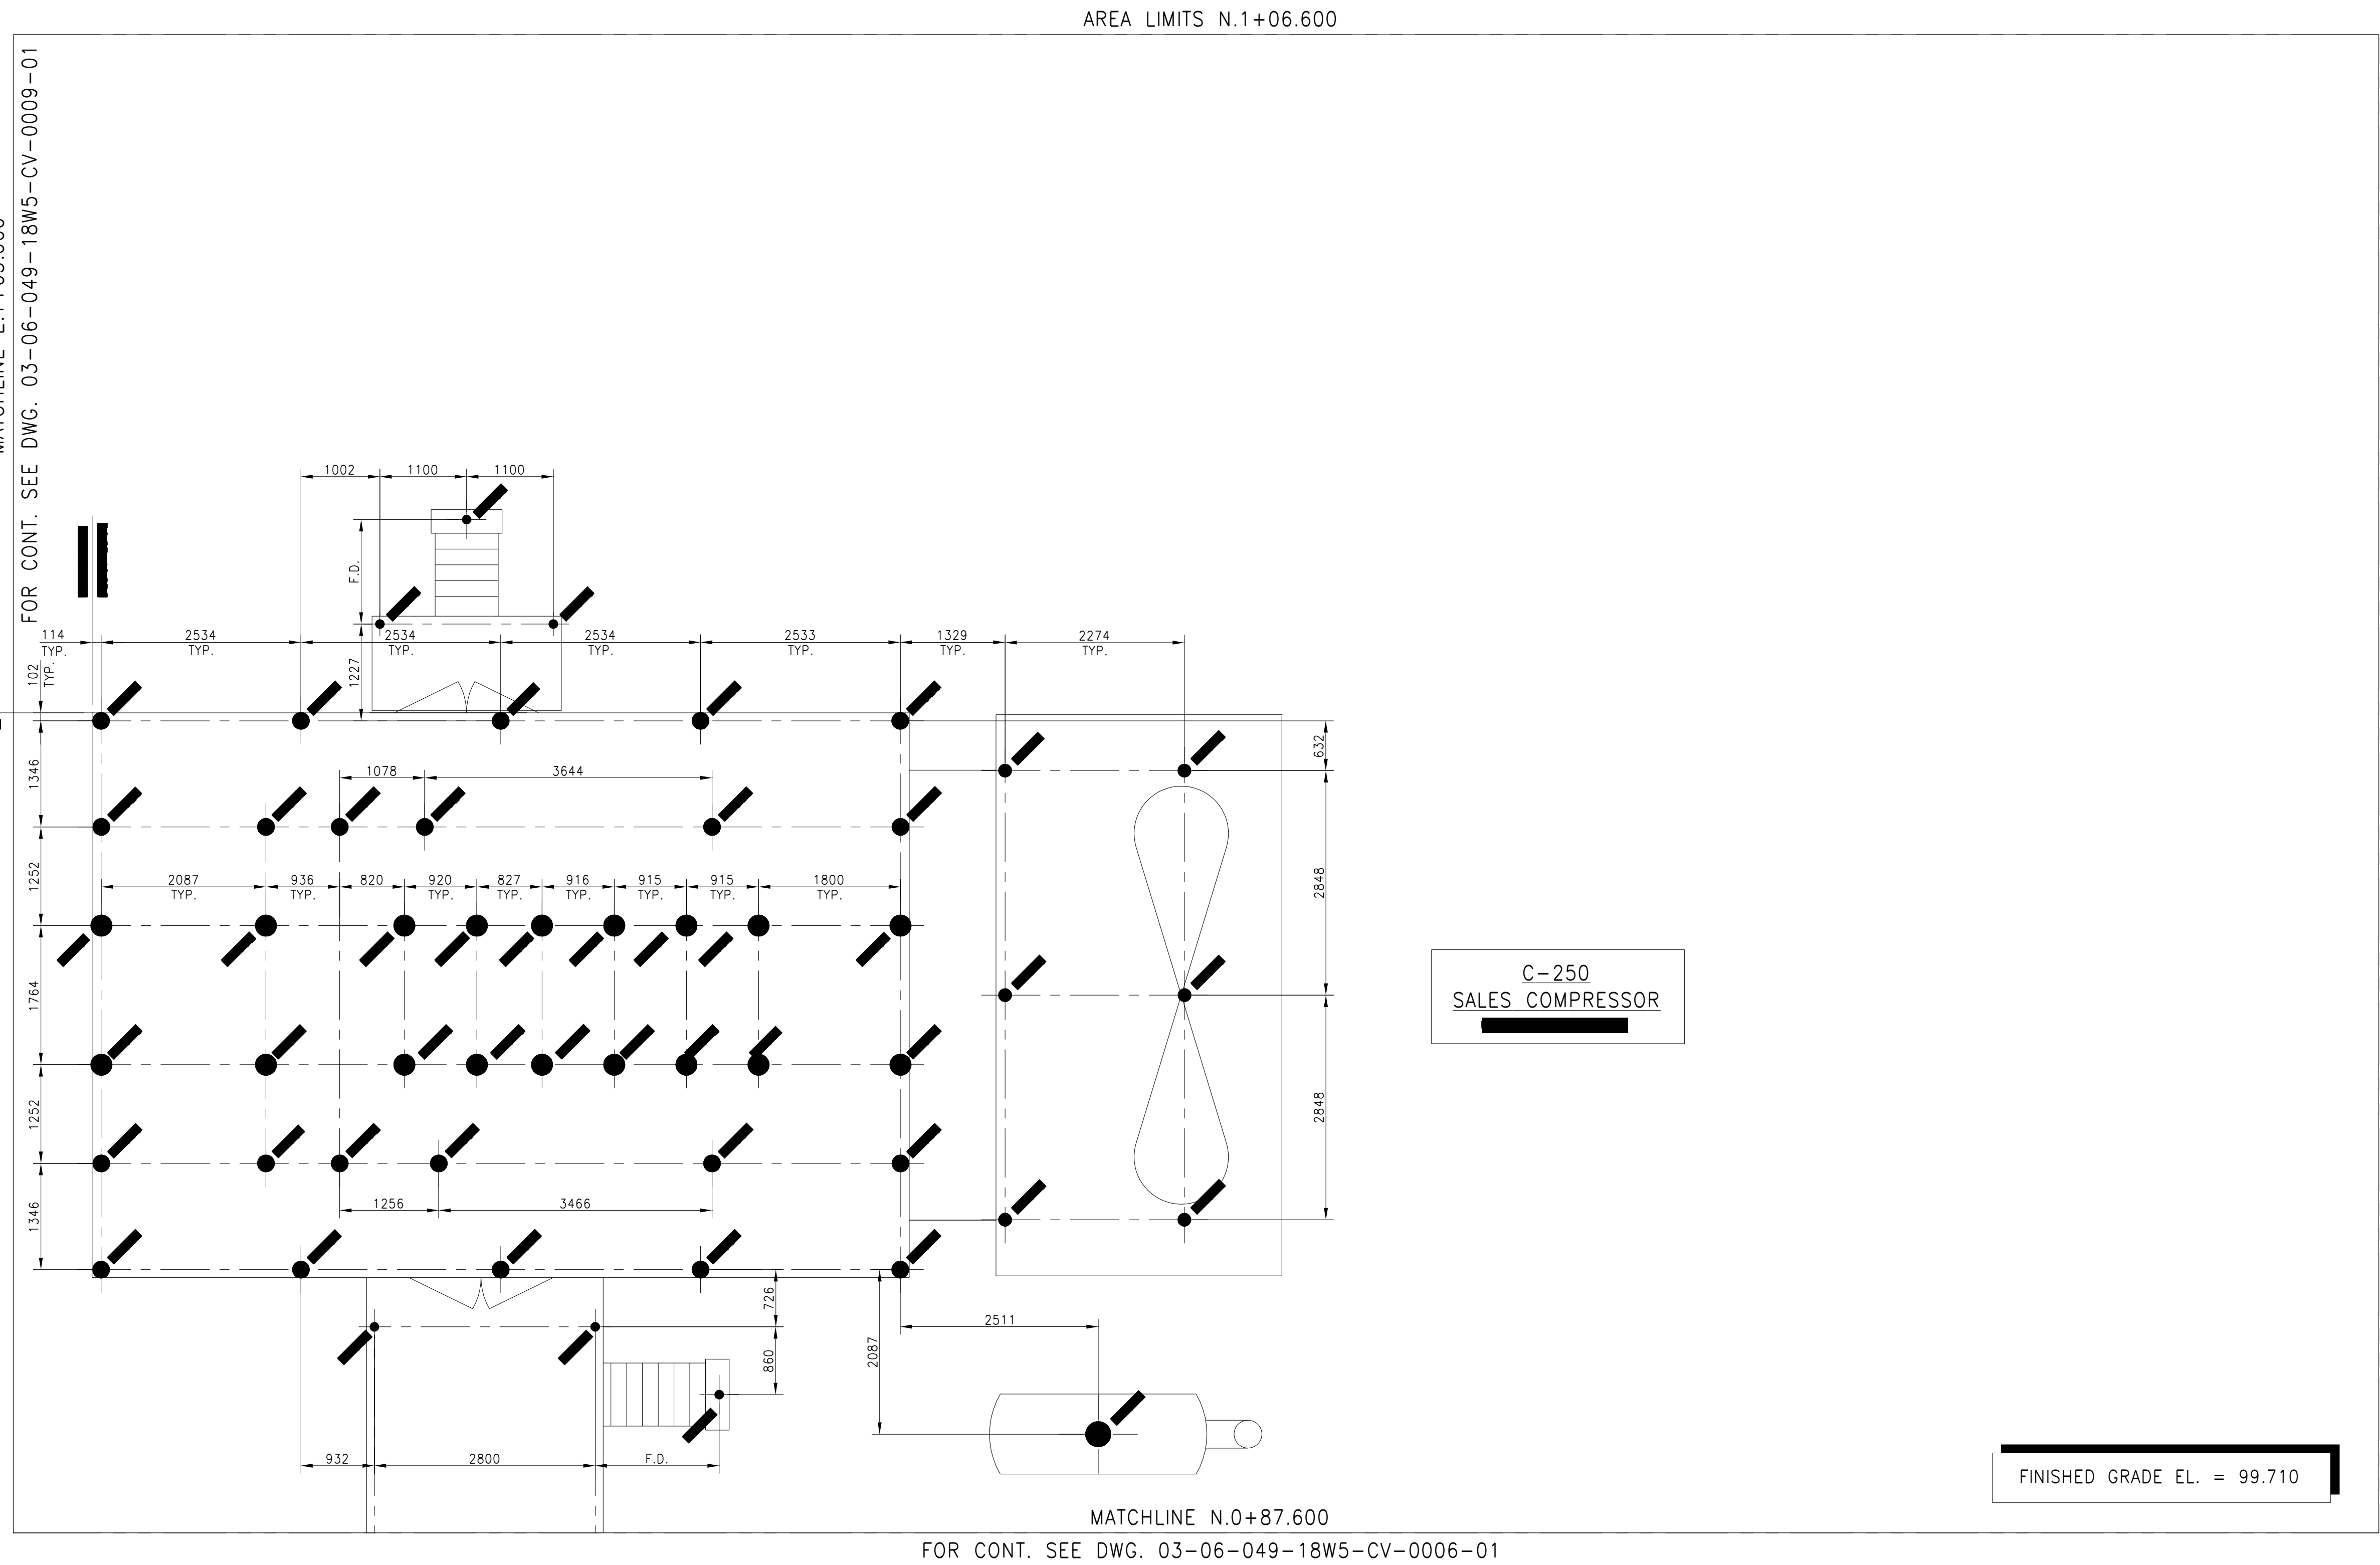

AREA LIMIT E.1 + 33.000

NOTES

██████████ULE SEE DWGS 03-06-049-18W5-CV-0020-01 & CV-0021-01

ENGINEERING COMPANY PERMIT STAMP	REGISTERED PROFESSIONAL ENGINEER STAMP
----------------------------------	--

REF	DRAWING NUMBER	DRAWING TITLE
-----	----------------	---------------

REFERENCE DRAWINGS							

1	2011/04/30	IFC FOR EWR 11959 EXCELSIOR 2479	RN			

REV	DATE	DESCRIPTION	BY	CHK	ENG	APR
REVISION HISTORY						

 **Husky Oil Operations Limited**

 Husky Oil Operations Limited

MINEHEAD 03 06 040 18WE COMPRESSOR CTN
--

MINEHEAD 03-06-049-18W5 COMPRESSOR STN.

TITLE	C-250 SALES COMPRESSOR AREA
-------	-----------------------------

PILE LOCATION PLAN

SURFACE LOCATION	03-06-049-18W5
------------------	----------------

ALTERNATE DWG NUMBER	REV NO
----------------------	--------

HUSKY DWG NUMBER	03-06-049-18W5-CV-0007-01	1
------------------	---------------------------	---

VENDOR DWG NUMBER	SCALE

AMU/FLOC NUMBER		1:50
DDI NO	DDI/FST NO	FWD 11050

DCN NO	PROJECT NO	EWR 11959
--------	------------	-----------