


THIS DRAWING IS THE EXCLUSIVE PROPERTY OF CONCEPT COMPRESSION CORP. AND CANNOT BE REPRODUCED WITHOUT THE PERMISSION OF CONCEPT COMPRESSION CORP.

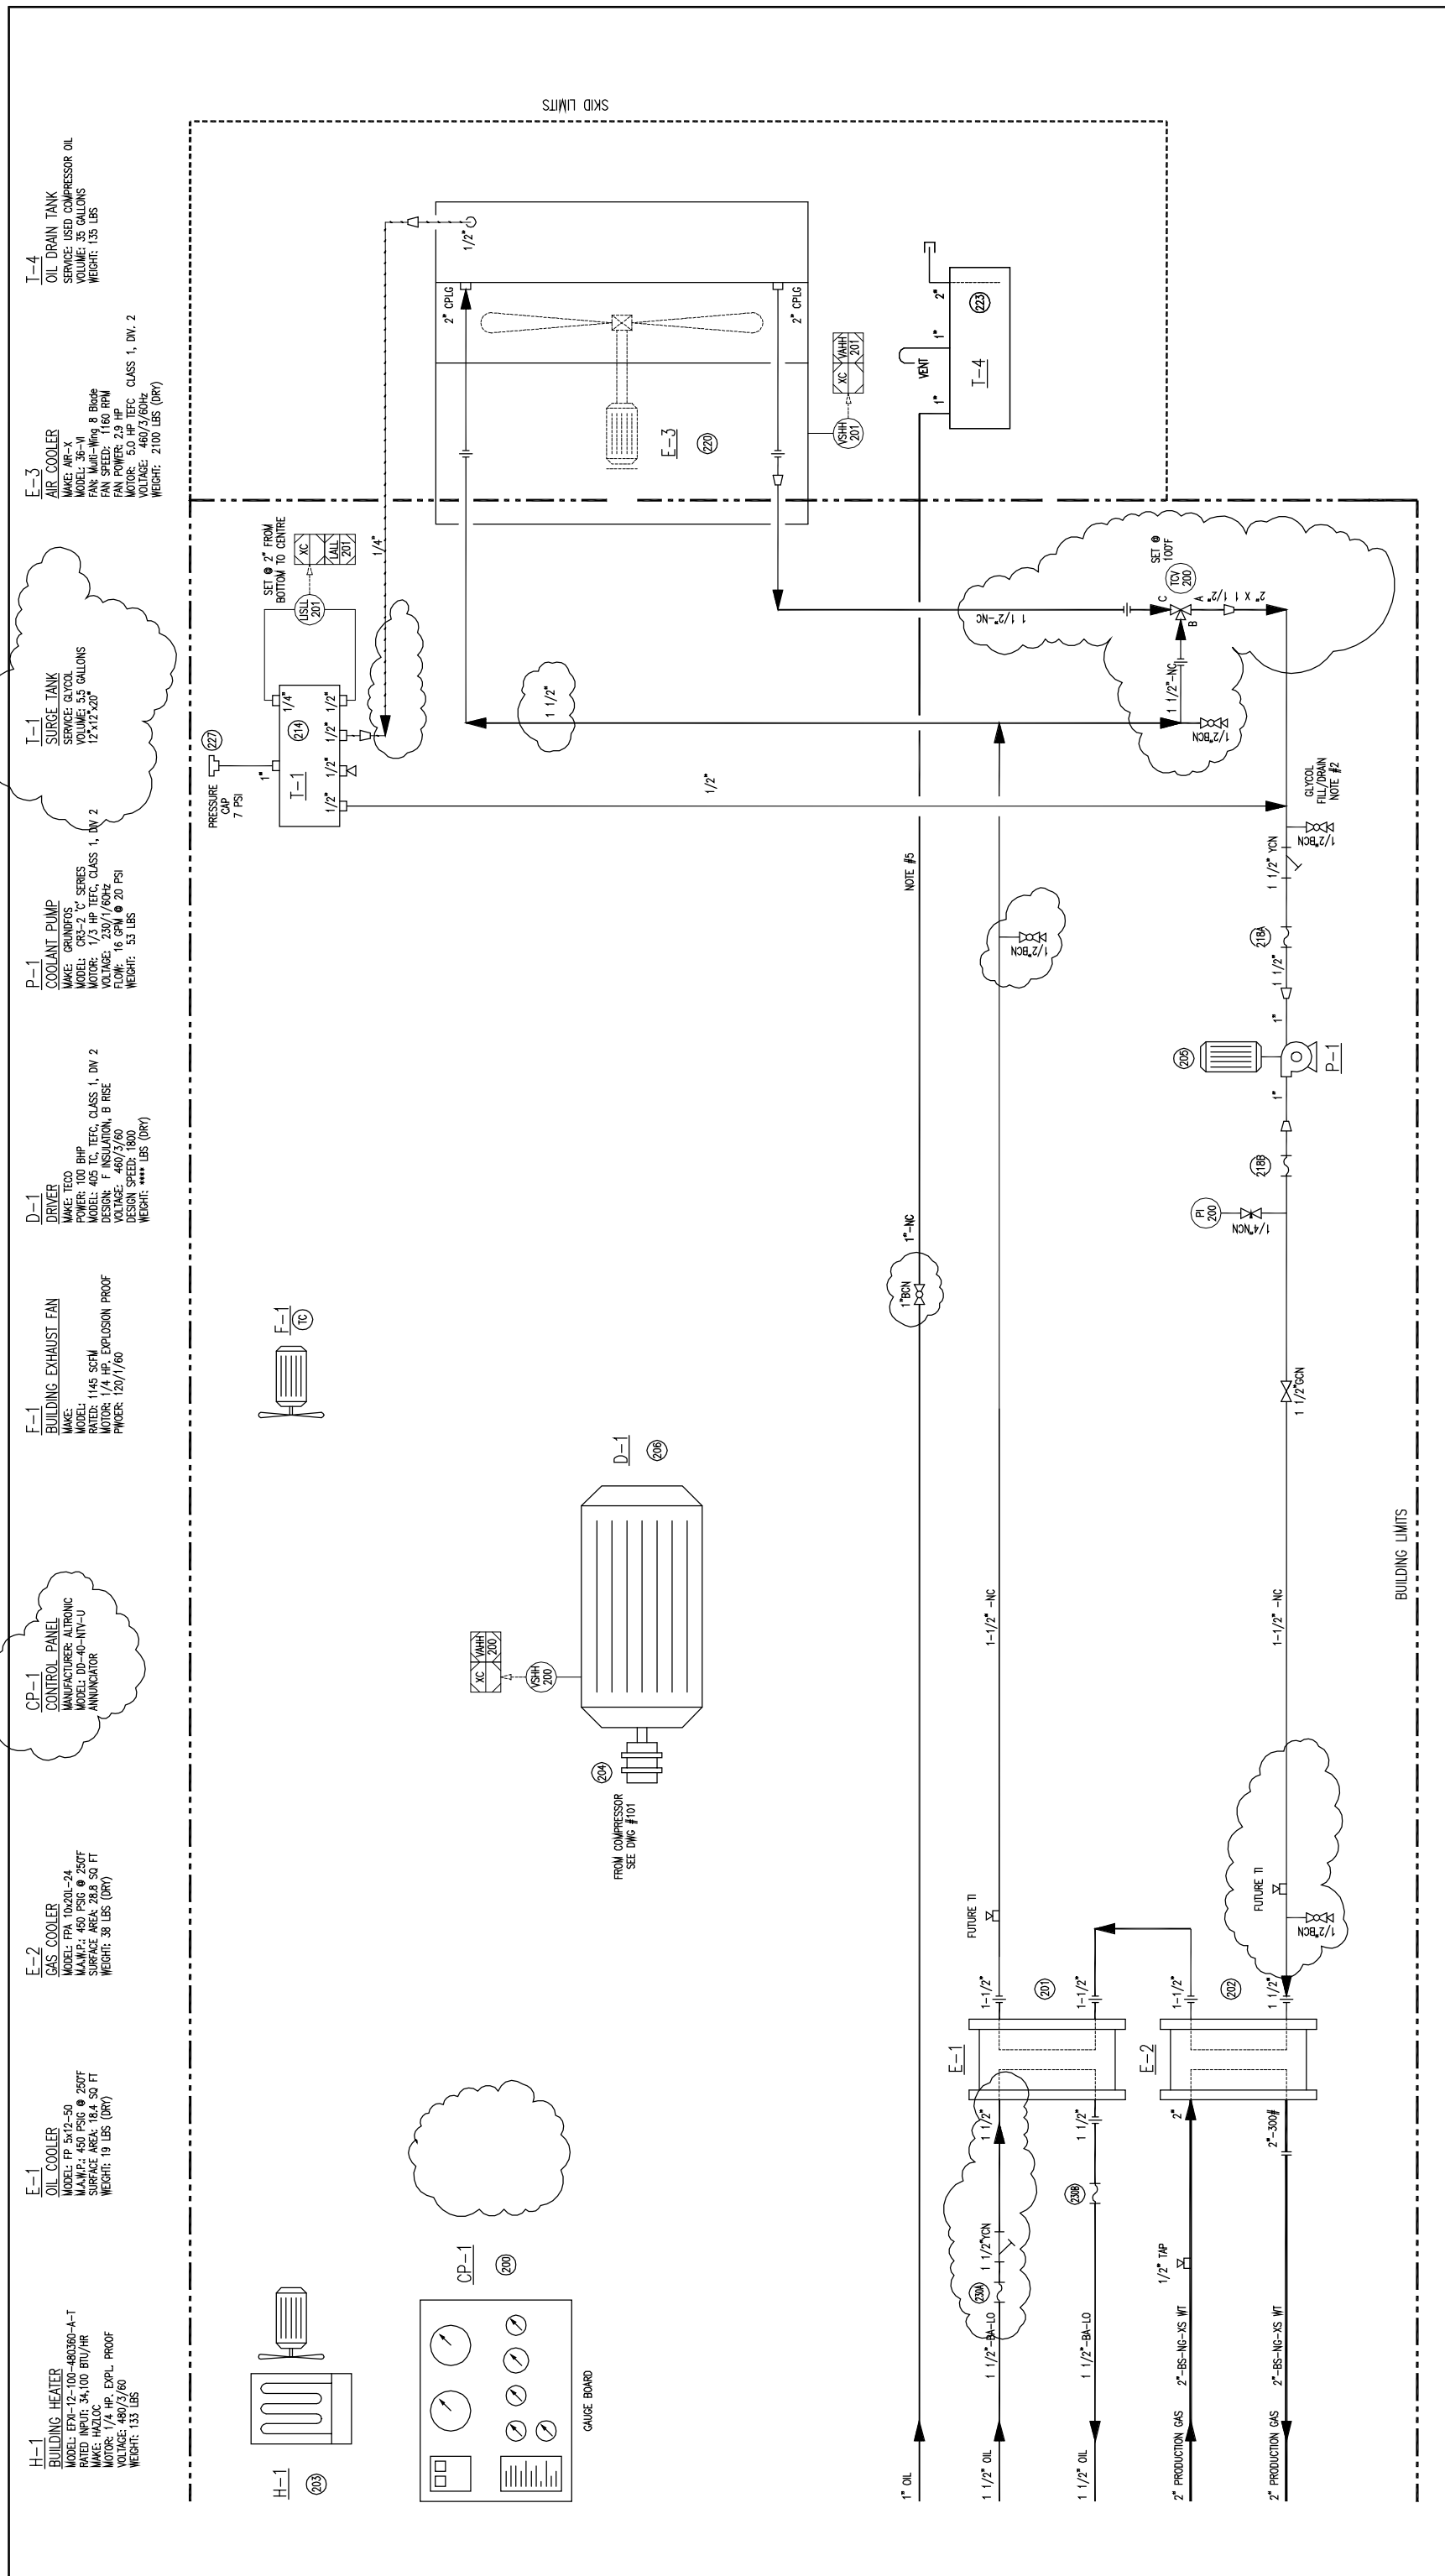

NPT/SW PIPE WT. CHART			
PIPE SPECIFICATION	BA	CA	AS
1/2"	80	160	XXH
3/4"	80	160	XXH
1"	80	160	XXH
1 1/4"	80	160	XXH
1 1/2"	80	160	XXH
2"	80/STD	160/STD	160/STD

GENERAL NOTES			
1.	RT-ON SHUTDOWN: OPEN CONTACTS FOR 30 SECONDS; THEN CLOSE CONTACTS		
5.	SLOPE TOWARD T-4		

REV.	DESCRIPTION	DATE	BY	APPR.
A	ISSUED FOR REVIEW	FEB 29/08	T.K.	
0	ISSUED FOR CONSTRUCTION	MAR 10/08	T.K.	
1	UPDATE D-1 TAG	MAR 17/08	T.K.	
2	UPDATE AS PER NGC	APR 10/08	T.K.	
3	AS-BUILT	APR 29/08	T.K.	

P&ID		NGC JOB #	
PDH-12-G1/100E	16821		

CONCEPT COMPRESSION CORP.		FOR	
HUSKY	GALLOWAY CC100E BOOSTER	DATE	DATE
LSD: TBA		100602	100627-102