


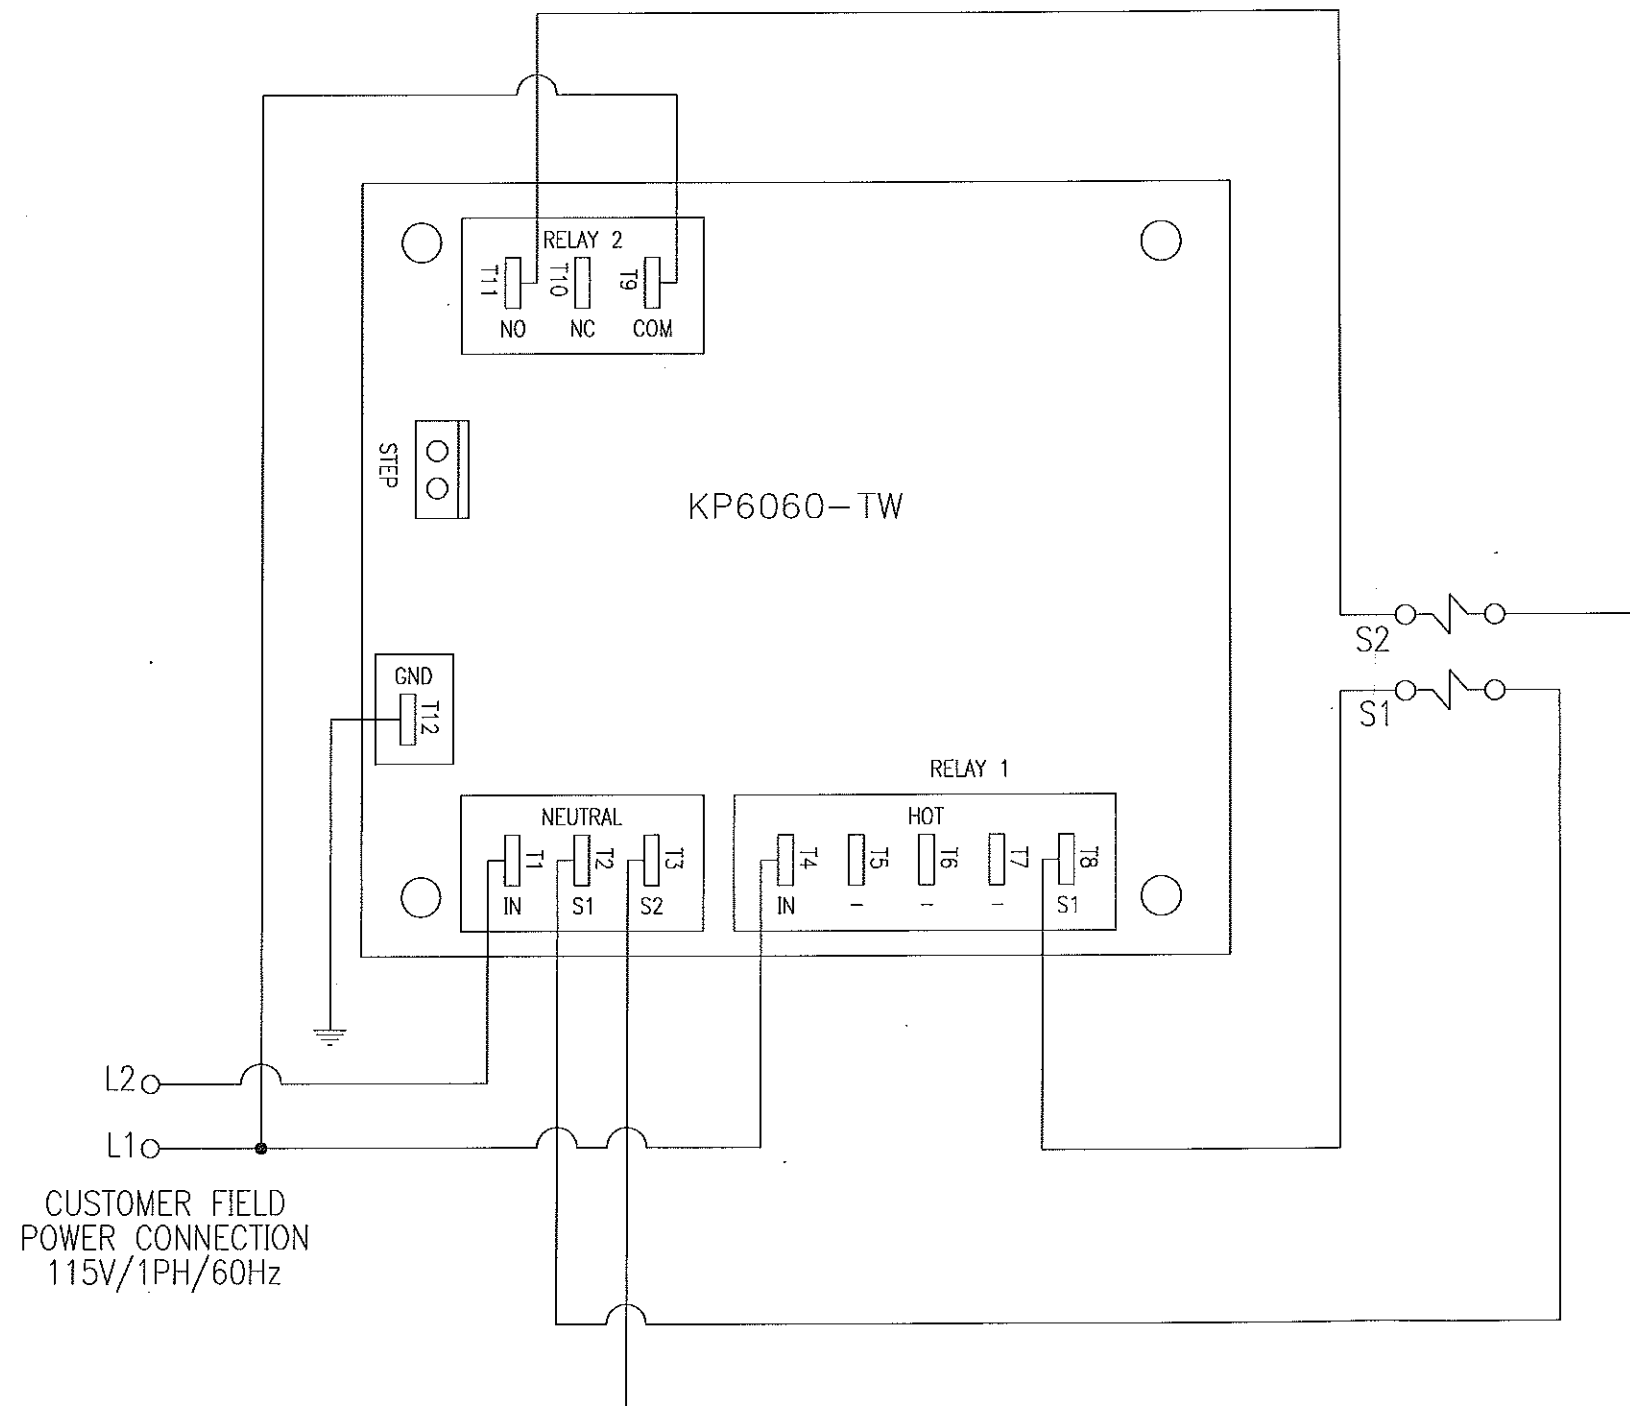

CPC DWG No.: MDR-017-VEN-000-0012

| 1                                                                                     | ISSUED FOR CONSTRUCTION                      | 10-03-12   | DP   |          |
|---------------------------------------------------------------------------------------|----------------------------------------------|------------|------|----------|
| 0                                                                                     | ISSUED FOR APPROVAL                          | 10-02-10   | DP   | PL       |
| REV                                                                                   | DESCRIPTION                                  | DATE       | DWN  | CHK      |
|  |                                              |            |      |          |
| <b>ELECTRICAL DIAGRAM</b><br>AIRTEK OFC50E DRYER PANEL (D-101)                        |                                              |            |      |          |
| CLIENT                                                                                | ANDERSON ENERGY LTD. c/o PRECISION ENG. LTD. | SCALE      | NTS  |          |
| LOCATION                                                                              | ALBERTA                                      | DWN BY     | DP   |          |
| LSD                                                                                   | 6-16-38-4 W5M                                | PO# 110902 | DATE | 10-02-10 |
| JOB                                                                                   | DWG                                          | REV        |      |          |
| NW763                                                                                 | NW763EL1                                     | 1          |      |          |