


IK-6-16-BRA-1903
IK-6-16-BRA-1904
QRT (2) - NORTH SIDE
DOUBLE WALL PLASTIC TANKS
c/w 4 FT STAND

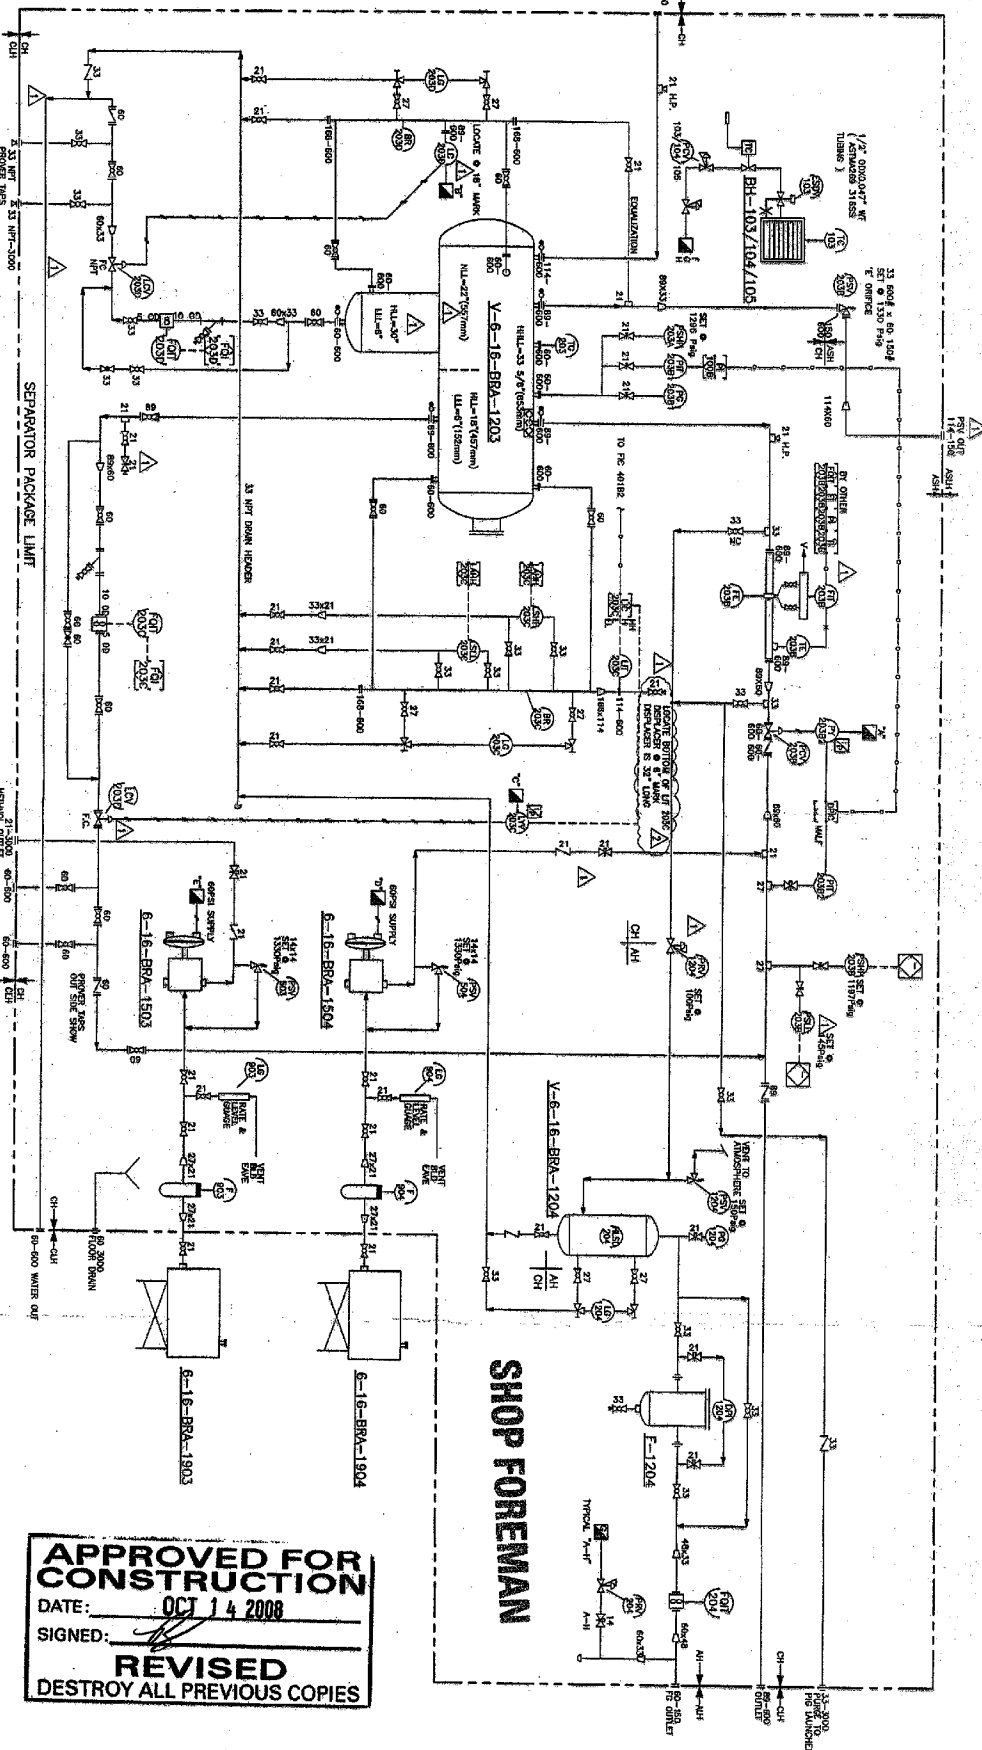

SHOP FOREMAN

**APPROVED FOR
CONSTRUCTION**
DATE: OCT 14 2008
SIGNED: [Signature]
REVISED
DESTROY ALL PREVIOUS COPIES

[illegible]